


B SIZE 11" X 17" (279mm x 432mm)

FILE NAME: 60224031-01-C-071-R0X.PDF Saved By: JZ

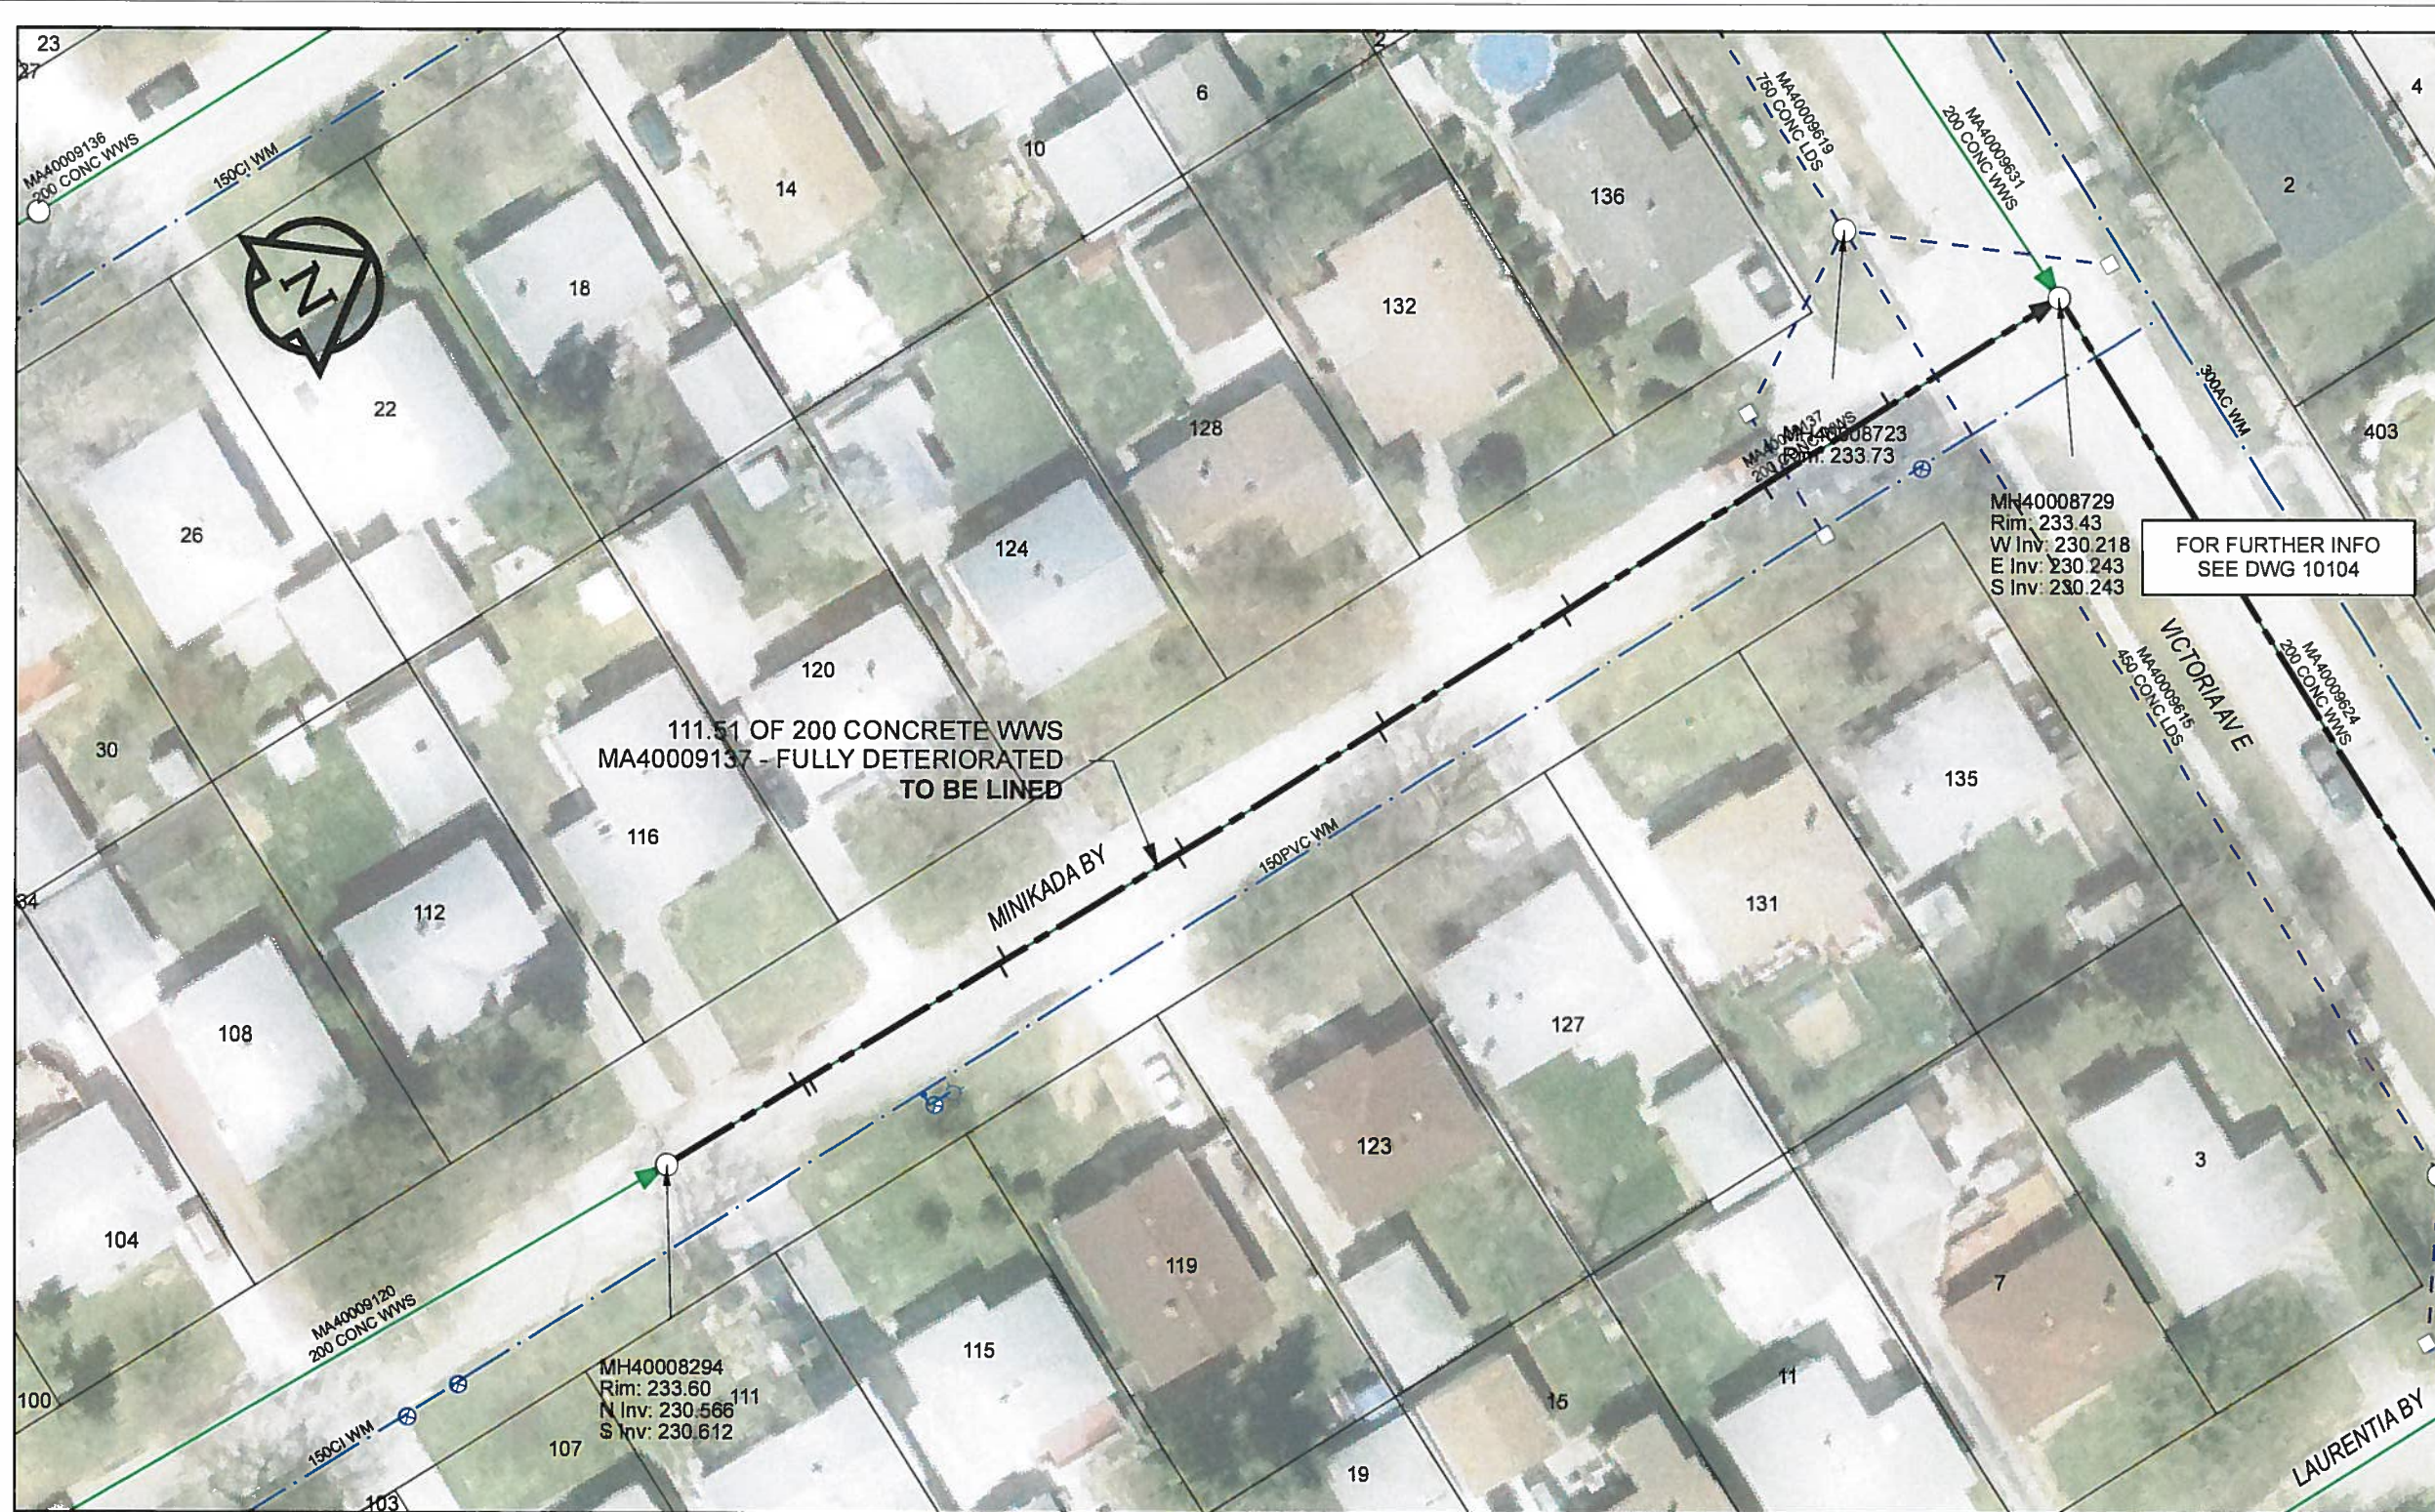

SEWER JUNCTION INFORMATION


REF MH*	DIST FROM* REF MH	SIZE*	CLOCK AT*
MH40008294	10.40	150Ø	09
MH40008294	10.80	150Ø	02
MH40008294	11.30	150Ø	02
MH40008294	26.40	150Ø	02
MH40008294	26.90	150Ø	09
MH40008294	40.60	150Ø	03
MH40008294	41.10	150Ø	10
MH40008294	56.70	150Ø	02
MH40008294	57.20	150Ø	10
MH40008294	71.50	150Ø	03
MH40008294	72.10	150Ø	09
MH40008294	87.70	150Ø	02
MH40008294	88.90	150Ø	10
MH40008294	97.80	150Ø	09

*JUNCTION INFORMATION FROM VIDEO INSPECTION

FOR FURTHER INFO
SEE DWG 10104

WARNING
IF POWER EQUIPMENT OR EXPLOSIVES ARE TO BE USED FOR EXCAVATION ON THIS PROJECT, THE CONTRACTOR MUST:
1) NOTIFY THE GAS COMPANY OF THE PROPOSED LOCATION OF EXCAVATION.
2) TAKE PRECAUTION TO AVOID DAMAGE TO GAS COMPANY INSTALLATIONS.
SEE PROVINCIAL REGULATION 140/92 FOR DETAILS

APEGM
Certificate of Authorization
AECOM Canada Ltd.
No. 4671 Date: 12/02/16

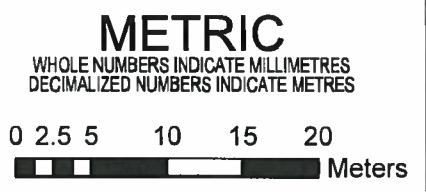

BID OPPORTUNITY NO.1048-2011

AECOM REVIEW DRFT CHK

LOCATION APPROVED UNDERGROUND STRUCTURES

SUPR. U/G STRUCTURES COMMITTEE	DATE

NOTE:
LOCATION OF UNDERGROUND STRUCTURES AS SHOWN ARE BASED ON THE BEST INFORMATION AVAILABLE. BUT NO GUARANTEE IS GIVEN THAT ALL EXISTING UTILITIES ARE SHOWN OR THAT THE GIVEN LOCATIONS ARE EXACT. CONFIRMATION OF EXISTENCE AND EXACT LOCATION OF ALL SERVICES MUST BE OBTAINED FROM THE INDIVIDUAL UTILITIES BEFORE PROCEEDING WITH CONSTRUCTION.

Can-Net GPS Reference Station WINN/810

NO.	REVISIONS	YY/MM/DD	BY
0	ISSUED FOR CONSTRUCTION	12/02/21	JZ

AECOM

DESIGNED BY	ALD	CHECKED BY	PL
DRAWN BY	JZ	APPROVED BY	[Signature]
HOR. SCALE	1:500	RELEASED FOR CONSTRUCTION	[Signature]
VERT. SCALE	N/A	DATE	12/02/16
DATE	12/02/16	DATE	12/17/16

PROFESSIONAL'S SEAL

CONSULTANT DRAWING NO.
60224031-01-C-071-R0X.mxd

THE CITY OF WINNIPEG WATER AND WASTE DEPARTMENT

2011 WASTE WATER SEWER RENEWALS
BY CIPP LINING
CONTRACT 20
MINIKADA BY (E LEG)
110.9m S OF VICTORIAAV E TO VICTORIAAV E

SHEET 71 OF 112
CITY DRAWING NUMBER
10066 REV 0