


B SIZE 11" X 17" (279mm x 432mm)

FILE NAME: 60224031-01-C-074-R0X.PDF Saved By: JZ

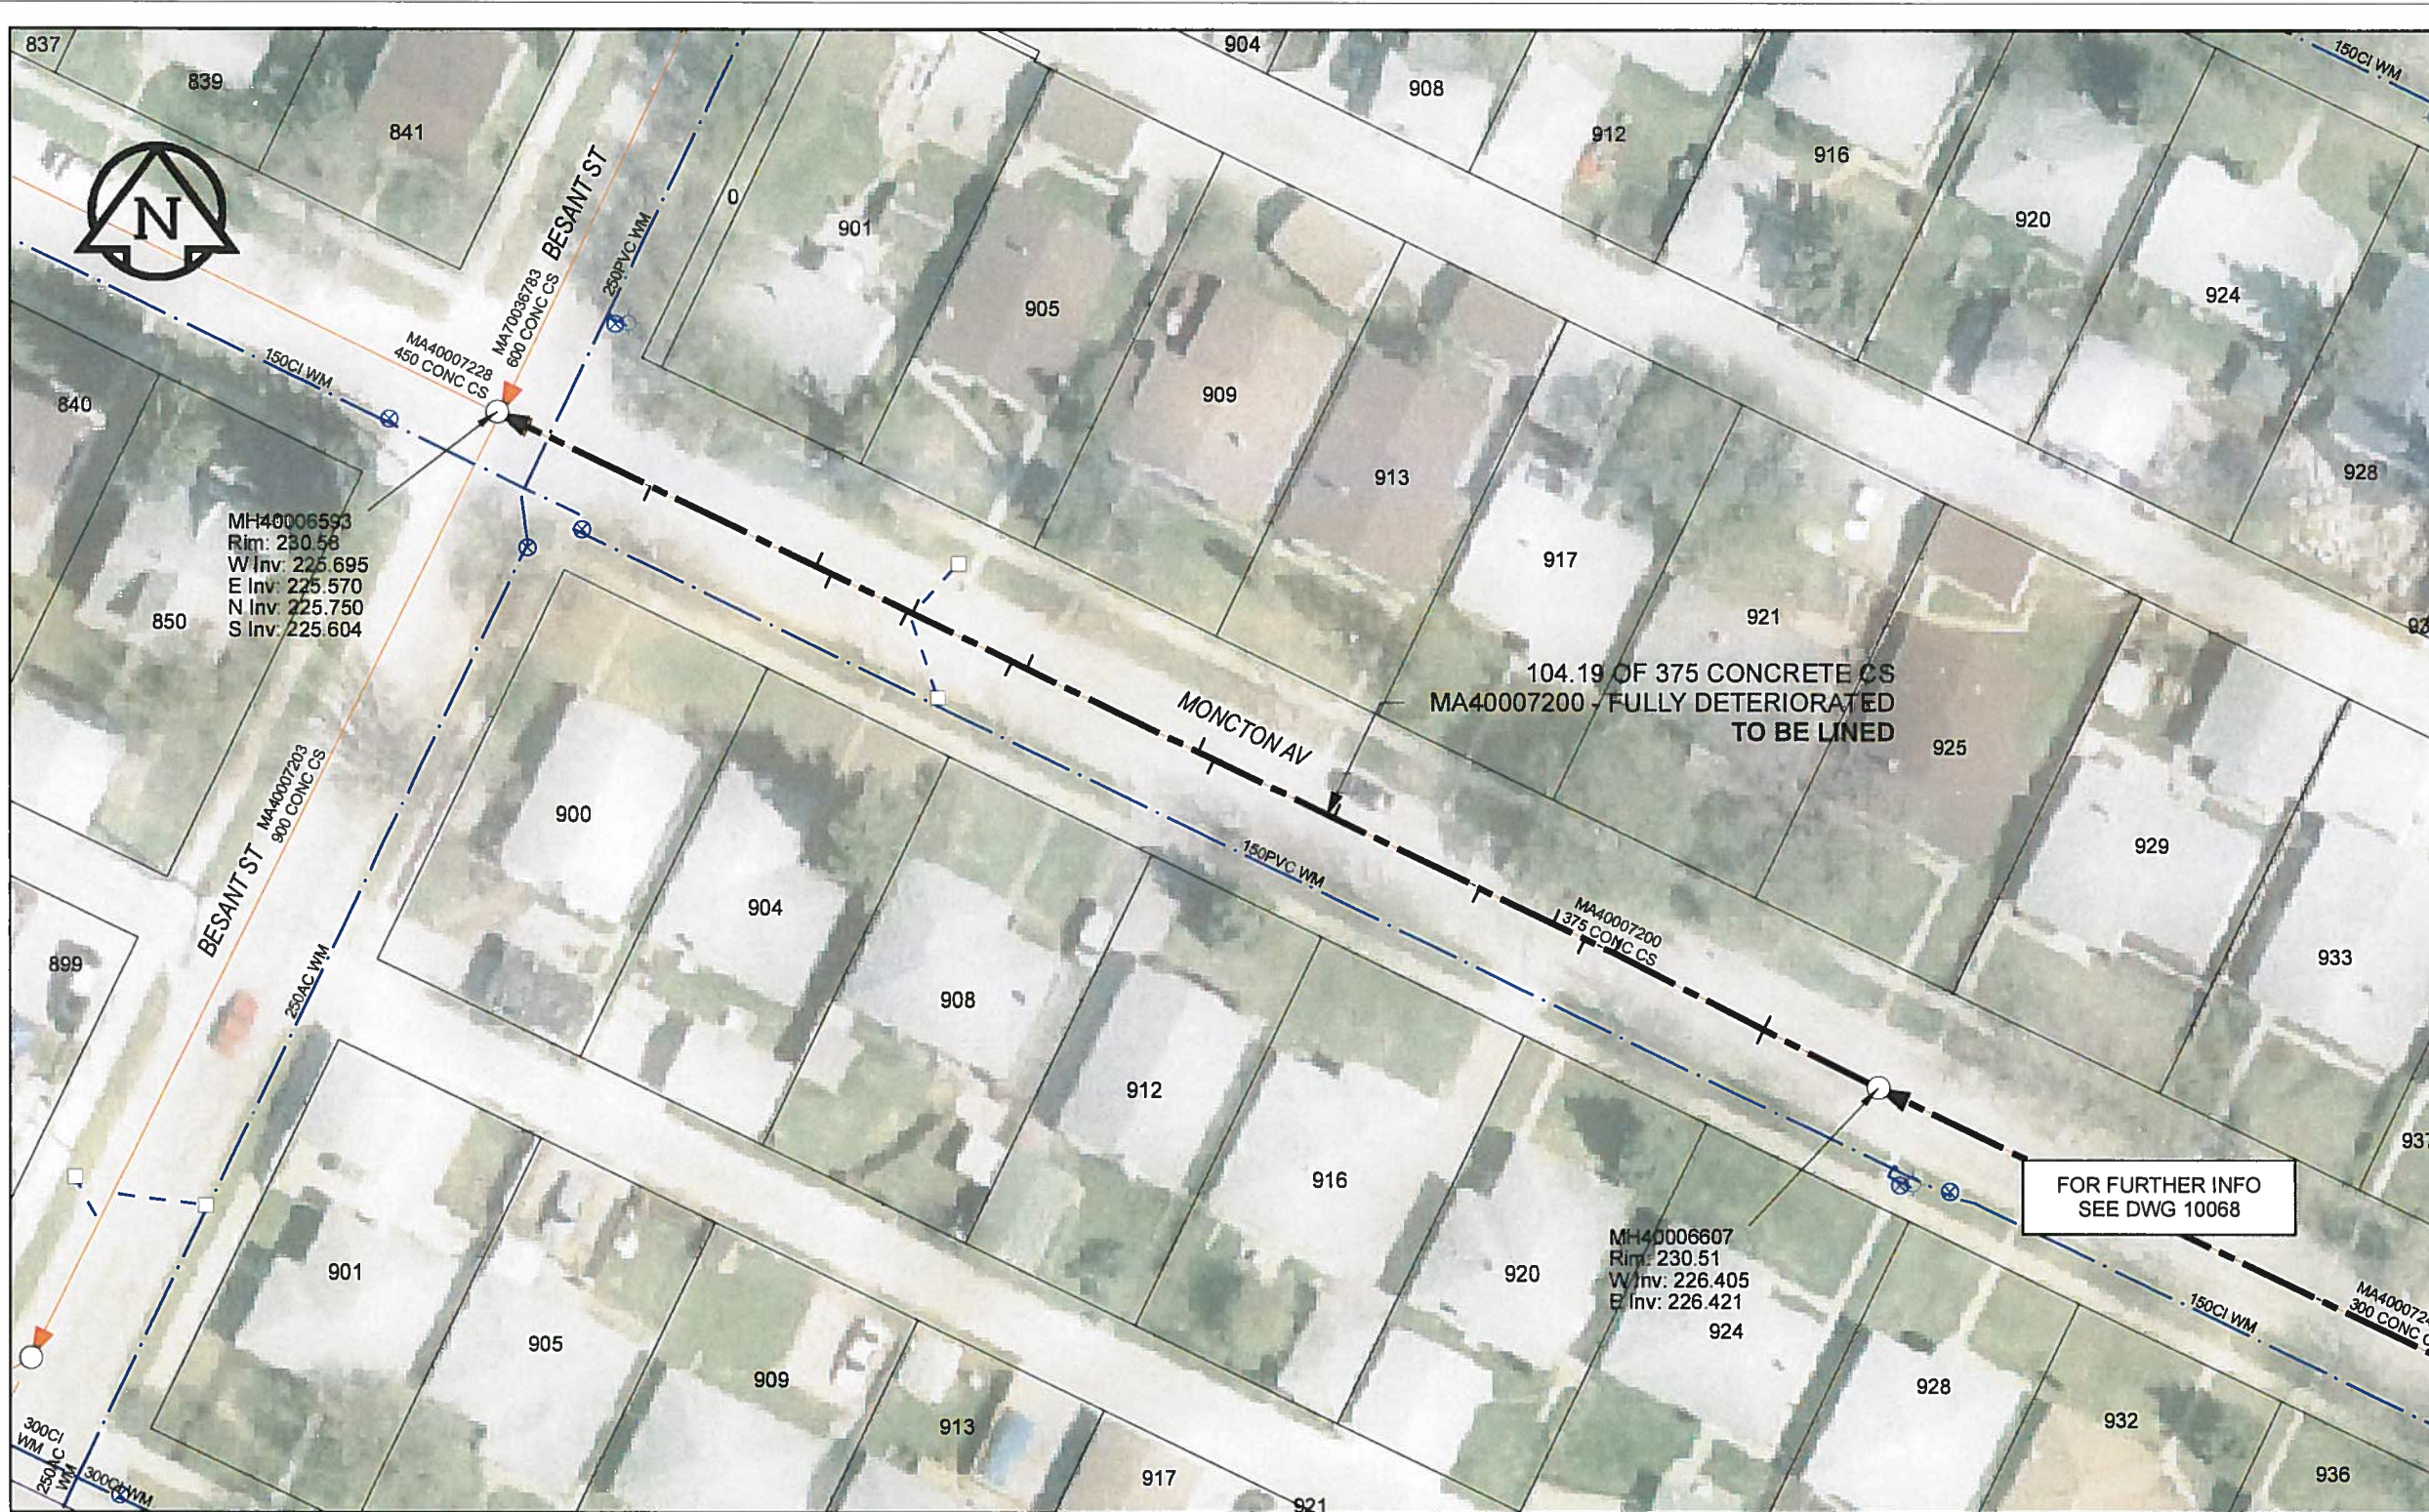


**SEWER JUNCTION INFORMATION**

REF MH*	DIST FROM* REF MH	SIZE*	CLOCK AT*
MH40006607	8.70	150Ø	01
MH40006607	8.70	150Ø	10
MH40006607	20.10	150Ø	02
MH40006607	22.30	150Ø	10
MH40006607	24.70	150Ø	01
MH40006607	30.20	150Ø	10
MH40006607	41.20	150Ø	02
MH40006607	50.20	150Ø	11
MH40006607	51.40	150Ø	02
MH40006607	64.30	150Ø	02
MH40006607	65.40	150Ø	10
MH40006607	72.90	150Ø	01
MH40006607	73.30	150Ø	11
MH40006607	79.00	150Ø	11
MH40006607	80.20	150Ø	02
MH40006607	92.60	150Ø	11

\*JUNCTION INFORMATION FROM VIDEO INSPECTION

**WARNING**  
 IF POWER EQUIPMENT OR EXPLOSIVES ARE TO BE USED FOR EXCAVATION ON THIS PROJECT, THE CONTRACTOR MUST:  
 1) NOTIFY THE GAS COMPANY OF THE PROPOSED LOCATION OF EXCAVATION.  
 2) TAKE PRECAUTION TO AVOID DAMAGE TO GAS COMPANY INSTALLATIONS.  
 SEE PROVINCIAL REGULATION 140/92 FOR DETAILS

**APEGM**  
 Certificate of Authorization  
 AECOM Canada Ltd.  
 No. 4671 Date: 12/02/16

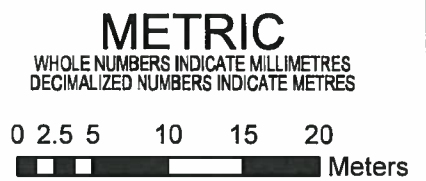

BID OPPORTUNITY NO.1048-2011

**LOCATION APPROVED UNDERGROUND STRUCTURES**

SUPR. U/G STRUCTURES	DATE

**NOTE:**  
 LOCATION OF UNDERGROUND STRUCTURES AS SHOWN ARE BASED ON THE BEST INFORMATION AVAILABLE. BUT NO GUARANTEE IS GIVEN THAT ALL EXISTING UTILITIES ARE SHOWN OR THAT THE GIVEN LOCATIONS ARE EXACT. CONFIRMATION OF EXISTENCE AND EXACT LOCATION OF ALL SERVICES MUST BE OBTAINED FROM THE INDIVIDUAL UTILITIES BEFORE PROCEEDING WITH CONSTRUCTION.

NO.	REVISIONS	YY/MM/DD	BY
0	ISSUED FOR CONSTRUCTION	12/02/21	JZ

**AECOM**

DESIGNED BY	ALD	CHECKED BY	PL
DRAWN BY	JZ	APPROVED BY	<i>Bygonia</i>
HOR. SCALE	1:500	RELEASED FOR CONSTRUCTION	<i>12/17/16</i>
VERT. SCALE	N/A	DATE	12/02/16

PROFESSIONAL'S SEAL  
 PROVINCE OF MANITOBA  
  
 K. FITCHETT  
 REGISTERED ENGINEER  
 CONSULTANT DRAWING NO. 60224031-01-C-074-R0X.mxd

**THE CITY OF WINNIPEG**  
 WATER AND WASTE DEPARTMENT

**2011 WASTE WATER SEWER RENEWALS BY CIPP LINING CONTRACT 20**  
 MONCTON AV  
 104.1m E OF BESANT ST TO BESANT ST

SHEET 74 OF 112
CITY DRAWING NUMBER
<b>10069</b> REV 0