
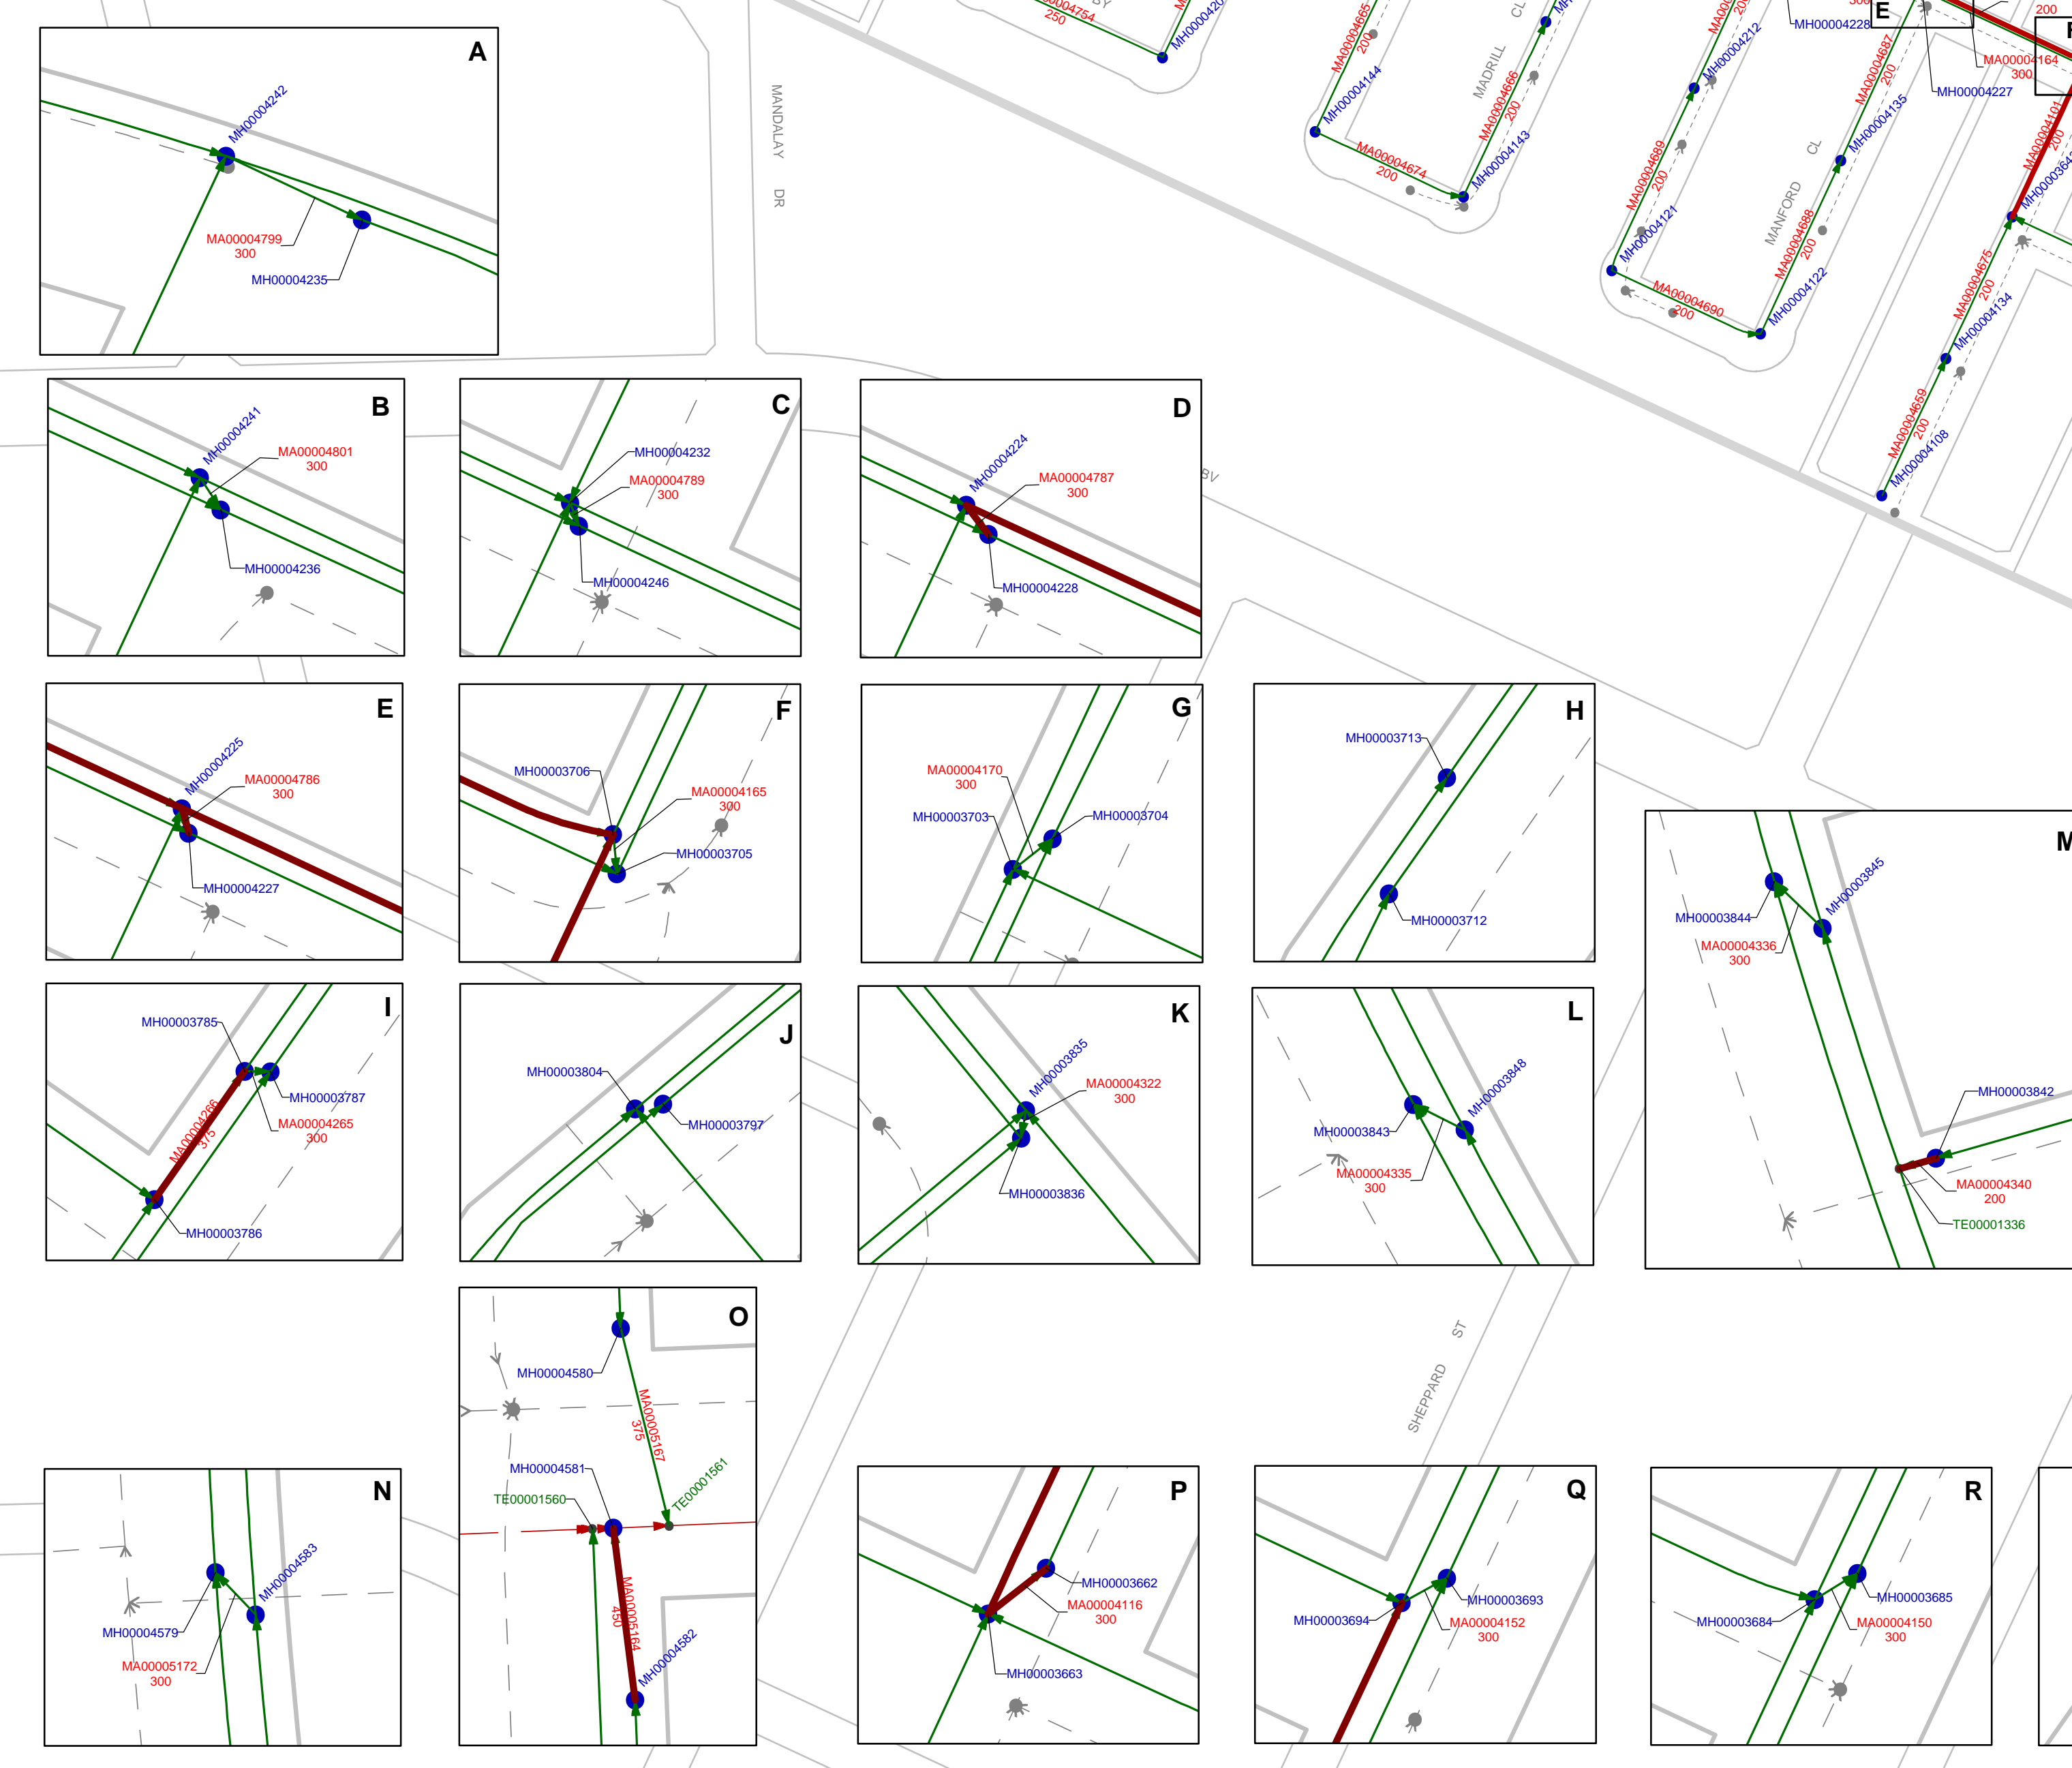


NORTHWEST AREA 3

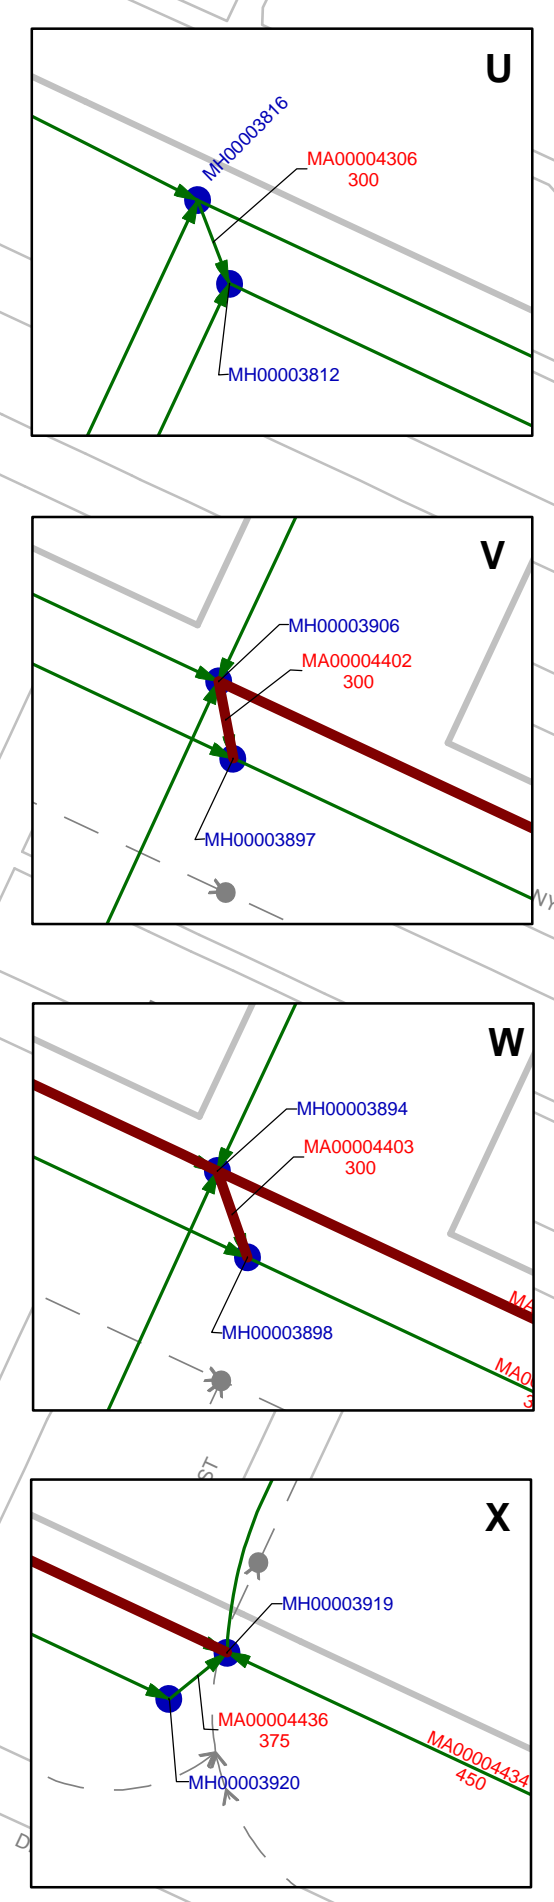

**Winnipeg**  
THE CITY OF WINNIPEG  
WATER AND WASTE DEPARTMENT  
Bid Opportunity No. 13-2011  
2011 SEWER CLEANING AND INSPECTION  
NORTHWEST AREAS 1, 3, 6 & KING EDWARD  
IDENTIFIERS AND SIZES

LEGEND

- WASTEWATER SEWER (TO BE INSPECTED)
- INTERCEPTOR SEWER
- LDS SEWER
- SYNERGEN TROUBLE SEWER
- WASTEWATER MANHOLE (TO BE INSPECTED)
- LDS MANHOLE
- WHITE CAP HYDRANT (WCH)

ASSET TYPE IDENTIFIERS

- SEWERMAN: MA00000000
- MANHOLE: MH00000000
- TEE: TE00000000
- PILEUP: PL00000000

DRAWING NO. 3 - NORTHWEST AREA 3 REVISION 0  
02/01/2011

**AECOM**

