


TOP VIEW OF STEEL  
PLATE (TYP)

DETAIL 'A'-STANDARD  
FARM GATE HINGED CLOSURE

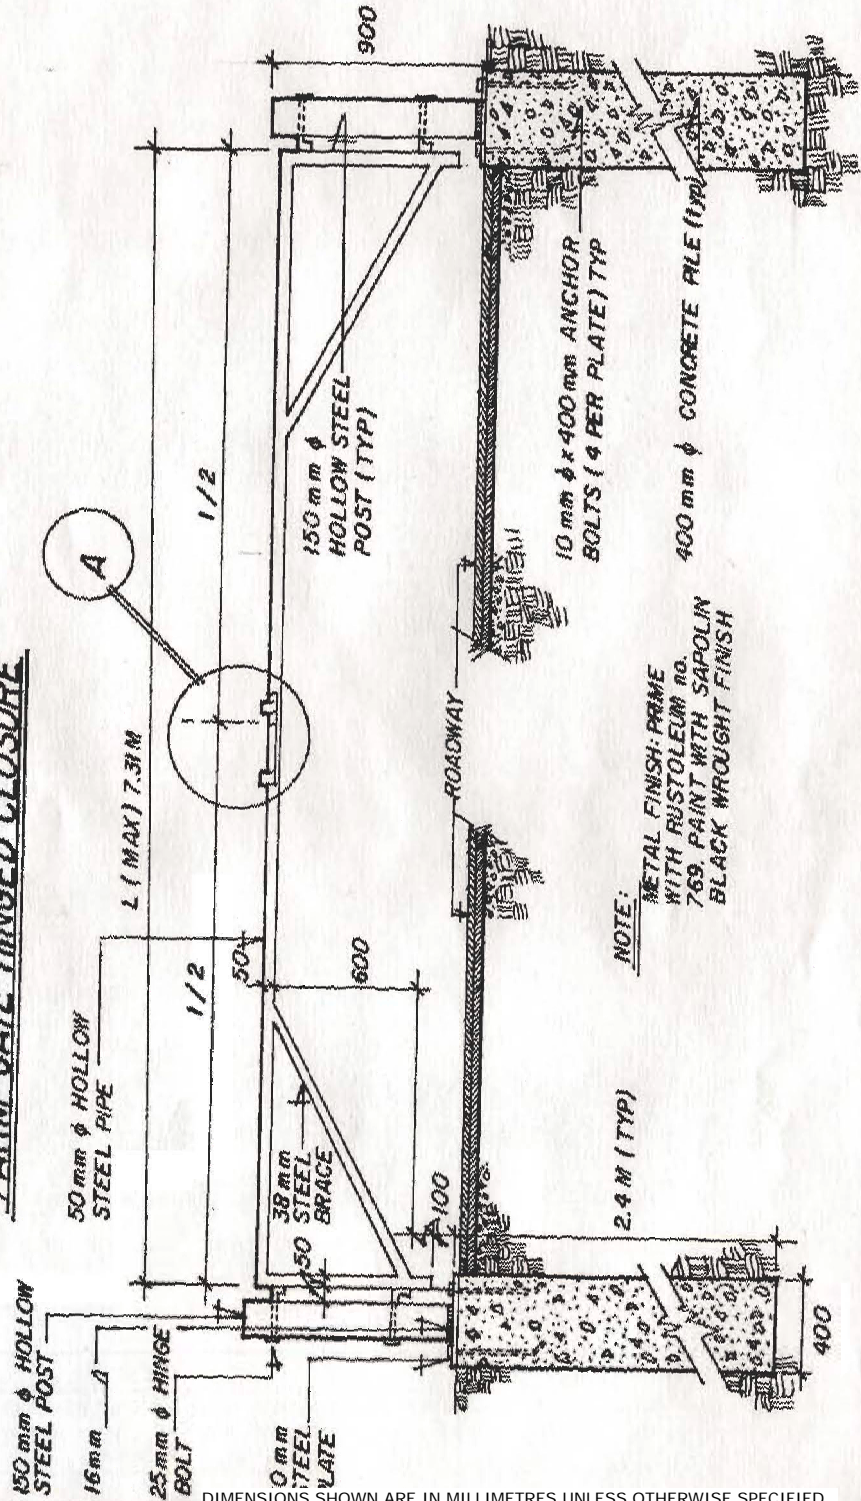

NOTE:  
METAL FINISH: PRIME  
WITH RUSTOLEUM no.  
769. PAINT WITH SAPOLIN  
BLACK WROUGHT FINISH

ELEVATION OF GATE

DIMENSIONS SHOWN ARE IN MILLIMETRES UNLESS OTHERWISE SPECIFIED

DATE: Sept 1986  
SCALE: N.T.S.  
DRAWN BY: jack

The City of Winnipeg  
Planning, Property and Development Department  
Planning and Land Use Division  
Unit 15 - 30 Fort Street, Winnipeg, MB, R3C 4X5

