

General Notes

- 1. All concrete edging must be chamfered


Top and both sides of concrete edging must have a finished texture

Drawing Title:


**CONCRETE PLAYSURFACE
EDGING DETAIL**

Drawing No:

SCD-643

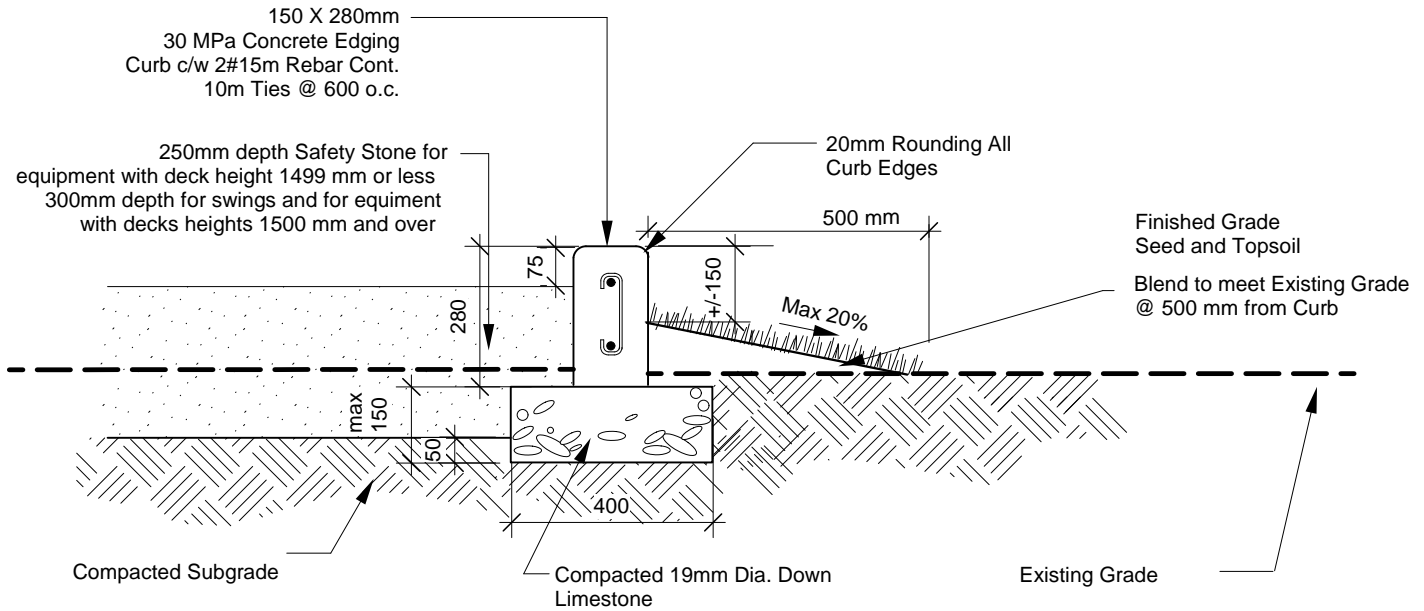

CROSS SECTION - SOD EDGE

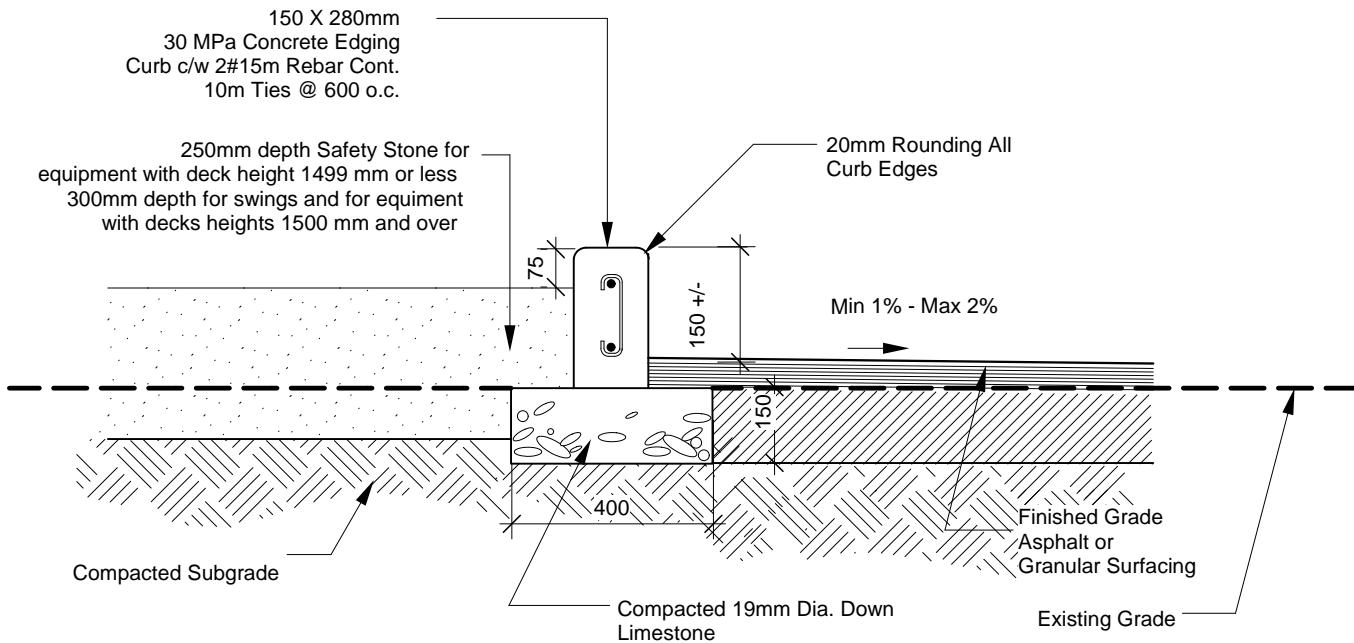

CROSS SECTION - HARD SURFACE EDGE

DIMENSIONS SHOWN ARE IN MILLIMETRES UNLESS OTHERWISE SPECIFIED

DATE: May 2005
SCALE: 1:15
DRAWN BY: CH/DB

The City of Winnipeg
Planning, Property and Development Department
Planning and Land Use Division
Unit 15 - 30 Fort Street, Winnipeg, MB, R3C 4X5

