


METRIC
WHOLE NUMBERS INDICATE MILLIMETRES
DECIMALIZED NUMBERS INDICATE METRES

WARNING

IF POWER EQUIPMENT OR EXPLOSIVES ARE TO BE USED FOR EXCAVATION ON THIS PROJECT THE CONTRACTOR MUST:
1) NOTIFY THE GAS COMPANY OF THE PROPOSED LOCATION OF EXCAVATION.
2) TAKE PRECAUTION TO AVOID DAMAGE TO GAS COMPANY INSTALLATIONS.
SEE PROVINCIAL REGULATION 210/72 FOR DETAILS

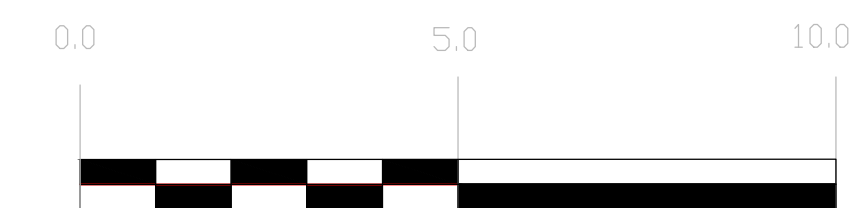

200 WM	WATERMAIN	200 WM	SL, HYDRD	150 WM	WATERMAIN	150 WM
	HYDRANT		MTS		HYDRANT	
	VALVE		TRAFFIC SIGNALS		VALVE	
	525 LDS LAND DRAINAGE SEWER		50 GAS		300 LDS LAND DRAINAGE SEWER	
	375 WWS WASTEWATER SEWER		SURVEY BAR		250 WWS WASTEWATER SEWER	
	MANHOLE		POLE TOP LUMINARES		TOP OF ASPHALT	
	CATCH BASIN		EXIST.POLE TOP LUMINARES		TOP OF LIMESTONE BASE	
	CURB INLET		PROP. POLE & LUMINARE			
	REDUCER		PROP. BASE, POLE & LUMINARE			
	COUPLER		BURIED LIGHT CABLE			
	ANODE		TREE			
	EXISTING		PROPOSED		EXISTING	
	LEGEND-PLAN		LEGEND-PLAN		LEGEND-PROFILE	

LOCATION APPROVED
UNDERGROUND STRUCTURES

SUPV. U/G STRUCTURES COMMITTEE DATE

NOTE:
LOCATION OF UNDERGROUND STRUCTURES AS SHOWN ARE BASED ON THE BEST INFORMATION AVAILABLE BUT NO GUARANTEE IS GIVEN THAT ALL EXISTING UTILITIES ARE SHOWN OR THAT THE GIVEN LOCATIONS ARE EXACT. CONFIRMATION OF EXISTENCE AND EXACT LOCATION OF ALL SERVICES MUST BE OBTAINED FROM THE INDIVIDUAL UTILITIES BEFORE PROCEEDING WITH CONSTRUCTION.

NO.	REVISIONS	DATE	BY

CITY OF WINNIPEG
PARKS WATERWAYS AND
COMMUNITY INITIATIVES

DESIGNED BY TB CHECKED BY RZ
DRAWN BY TB APPROVED BY RZ
HDR. SCALE 1:100
VERTICAL
DATE APRIL 1,2011 DATE APRIL 1,2011

LANDSCAPE ARCHITECT'S/
ENGINEER'S SEAL

161-2011
FILENAME :
DORGE PARK

THE CITY OF WINNIPEG
Planning, Property and Development Depart.
Parks Waterways and Community Initiatives
Unit 15-30 Fort Street

Winnipeg

DORGE PARK
EXISTING CONDITIONS
AND REMOVALS

SHEET 1 OF 2
CITY DRAWING NUMBER
D.16-A