


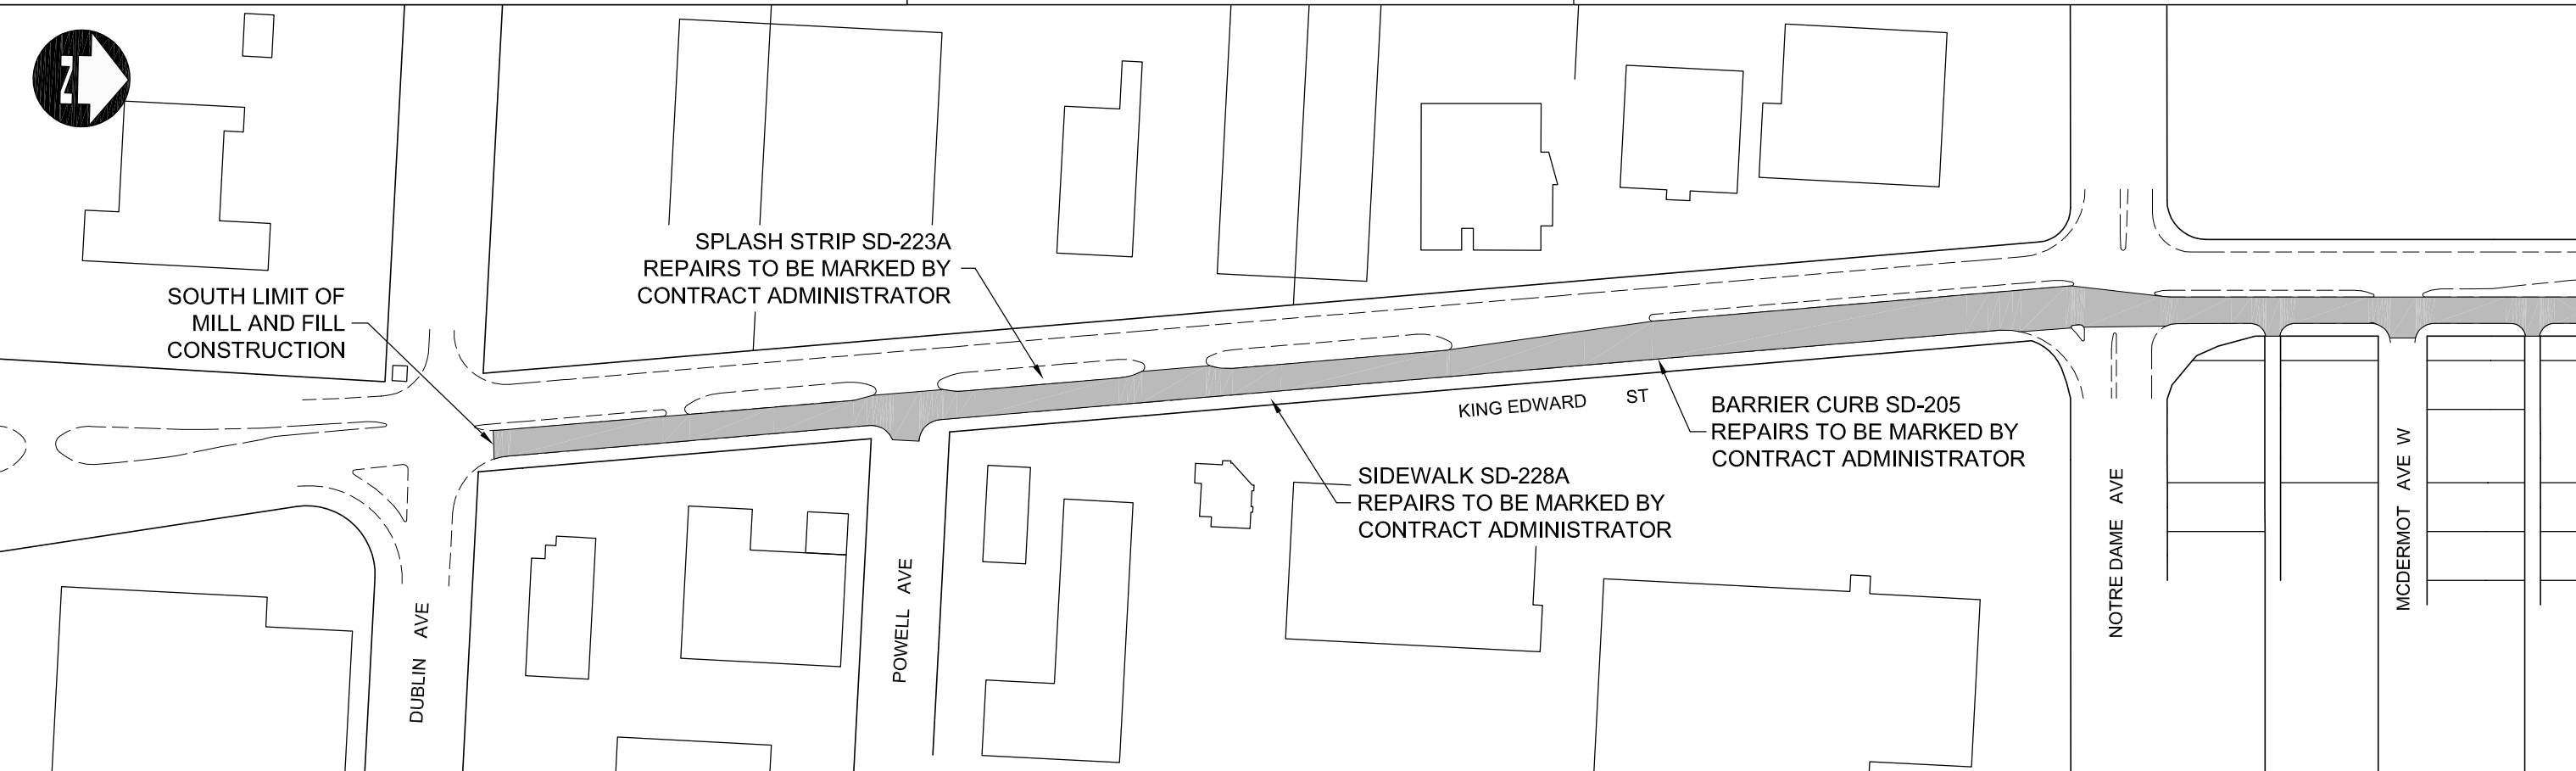


- NOTES:**
- EXISTING CONCRETE ROADWAY WITH ASPHALT OVERLAY.
 - CURB AND SIDEWALK REPLACEMENT TO BE MINIMAL.
 - AVERAGE PLANING THICKNESS 60 mm.
 - AVERAGE ASPHALT REPLACEMENT THICKNESS 65-75 mm.
 - FULL DEPTH CONCRETE ROADWAY REPAIRS TO BE MINIMIZED.
 - TIE IN PAVING AT SIDE STREETS AND APPROACHES TO BE MINIMIZED.
 - L = 1270 m W = 8.2 ± m A = 10500 m²
 - TOTAL AREA INCLUDING TURN LANES AND MEDIAN OPENINGS = 12400 m²

- CONSTRUCTION NOTES:**
1. CONTRACTOR SHALL TAKE PRECAUTIONARY STEPS TO AVOID DAMAGE FROM CONSTRUCTION ACTIVITIES TO EXISTING BOULEVARDS AND TREES WITHIN THE LIMITS OF CONSTRUCTION.
 2. LOCATION OF EXISTING SERVICES ARE TO BE CONFIRMED IN THE FIELD BY THE CONTRACTOR.
 3. TIE-INS TO BE VERIFIED IN THE FIELD BY THE CONTRACT ADMINISTRATOR.
 4. JOINT, SLAB, CURB AND SIDEWALK REPAIRS TO BE MARKED OUT IN THE FIELD BY THE CONTRACT ADMINISTRATOR.
 5. CONTRACTOR RESPONSIBLE FOR ALL BARRICADES AND SIGNAGE EXCEPT REGULATORY SIGNS (eg. NO LEFT TURNS) SUPPLIED BY TRAFFIC SERVICES BRANCH.



			DATE:	DRAWING NO.:	BID OPPORTUNITY No. 162-2011 KING EDWARD STREET - NORTHBOUND DUBLIN AVENUE TO PACIFIC AVENUE MILL & FILL
			03-22-2011	1 OF 6	
			DRAWN BY:	SCALE:	
			TJH	1:2000	