


KEY NOTES

- 1 TO PUMPS.
- 2 FROM FILTERS.
- 3 DRAIN FROM FILTERS, DISCHARGE TO EXISTING DRAINAGE STAND PIPE.
- 4 REPLACE BUTTERFLY VALVES. SALVAGE OLD VALVES TO CONTRACT ADMINISTRATOR.
- 5 DISCONNECT PIPE AND CAP LINE AFTER TEE.
- 6 CONTINUE THROUGH TO NEW MECHANICAL ROOM.


1 SOUTH MECHANICAL ROOM
M-2 SCALE: N.T.S

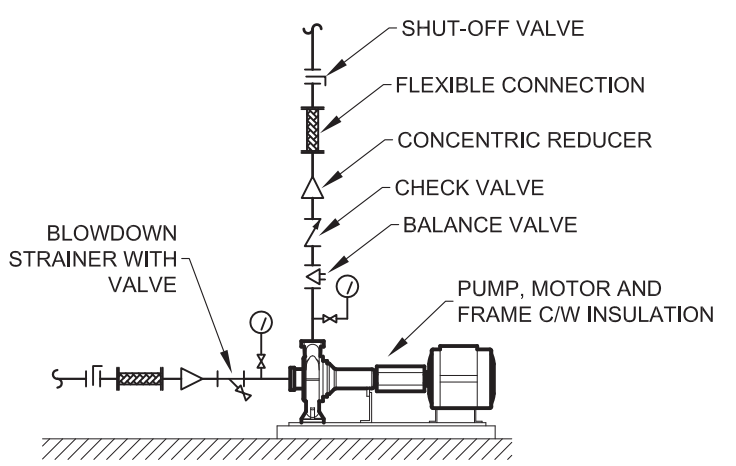

2 PUMP DETAIL
M-2 SCALE: N.T.S

0 11.06.23 ISSUED FOR CONSTRUCTION
No. DATE ISSUANCE

APEGM
Certificate of Authorization
Epp Siepman Engineering Inc.
No. 4035 Date: 11.06.23

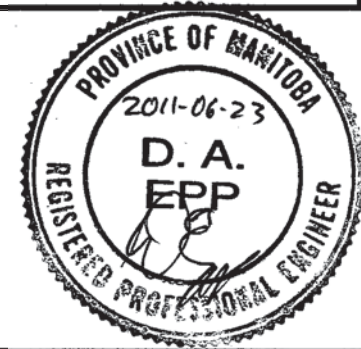

epp siepman engineering inc.
 mechanical engineers
 303-100 Osborne St. South p 204.453.1080
 Winnipeg, MB f 204.453.1335
 R3L 1Y5 ese@eppsiepman.com

Project
 WESTDALE POOL
 EQUIPMENT RELOCATION
 Sheet Title
 SCHEMATIC
 SOUTH MECHANICAL ROOM

AS NOTED
 1134 @se **M-2**