




TYPE A

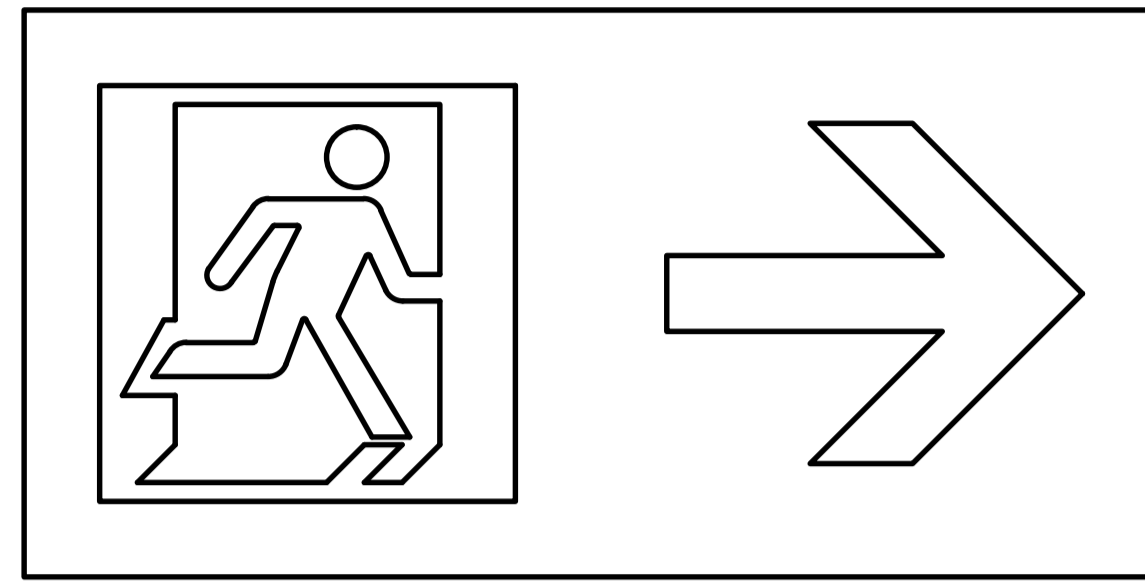


TYPE D

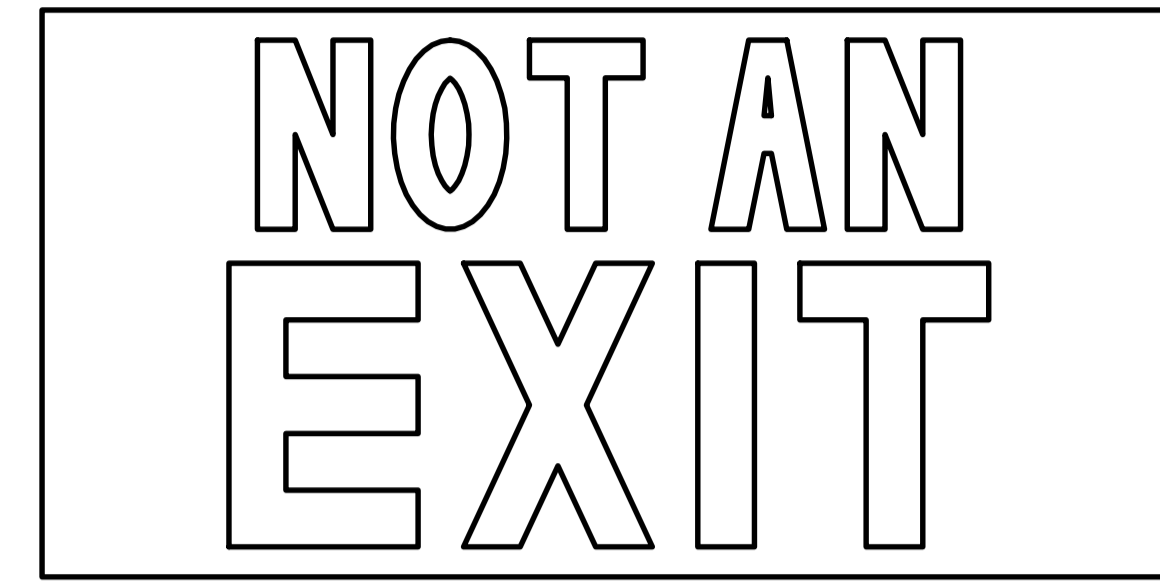


TYPE G

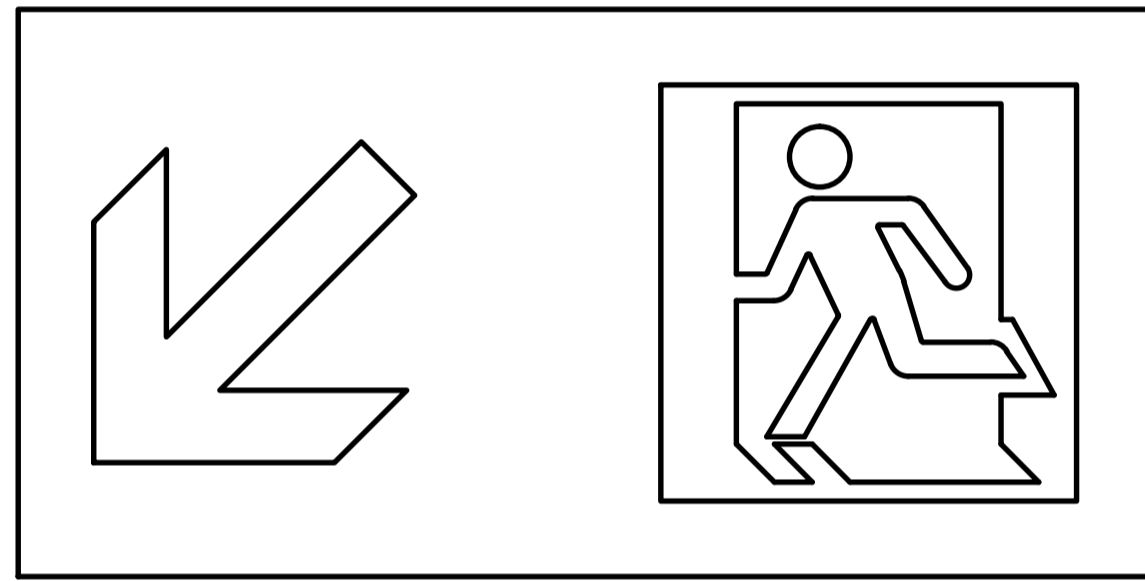


TYPE B

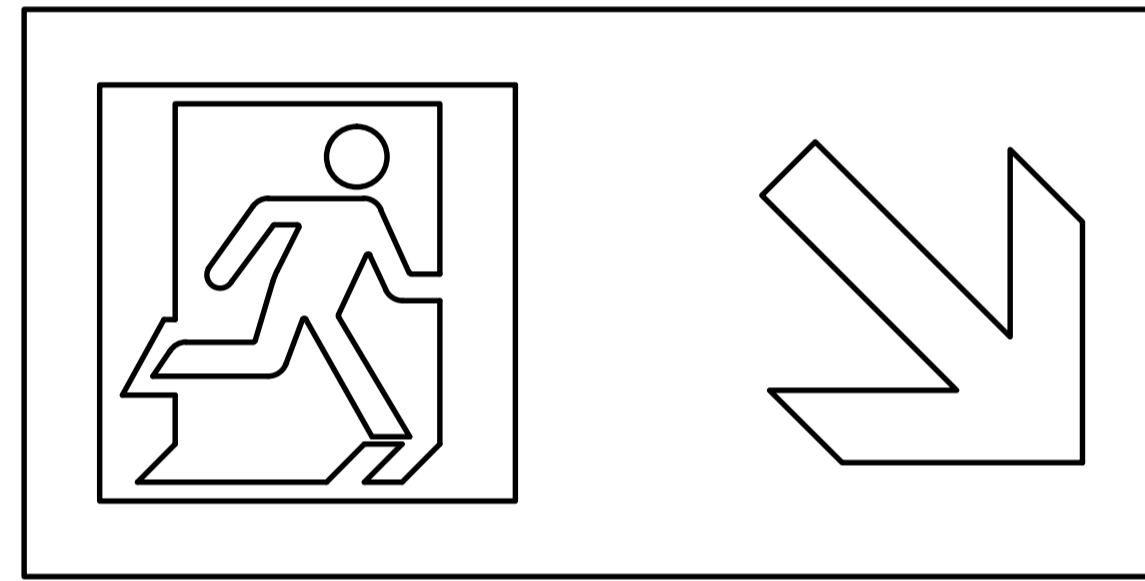

TYPE E

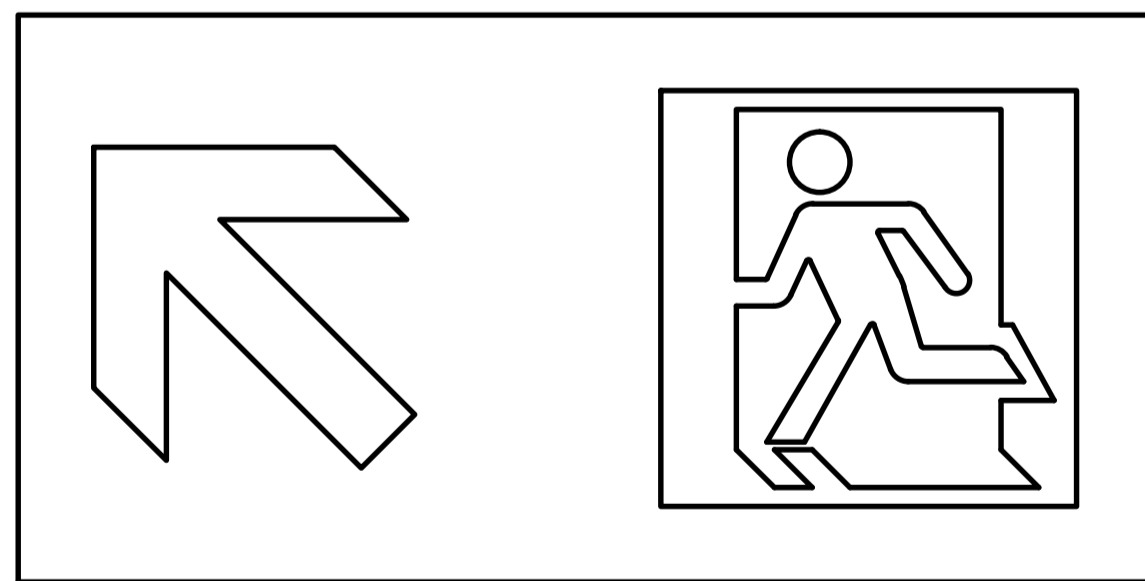

TYPE C

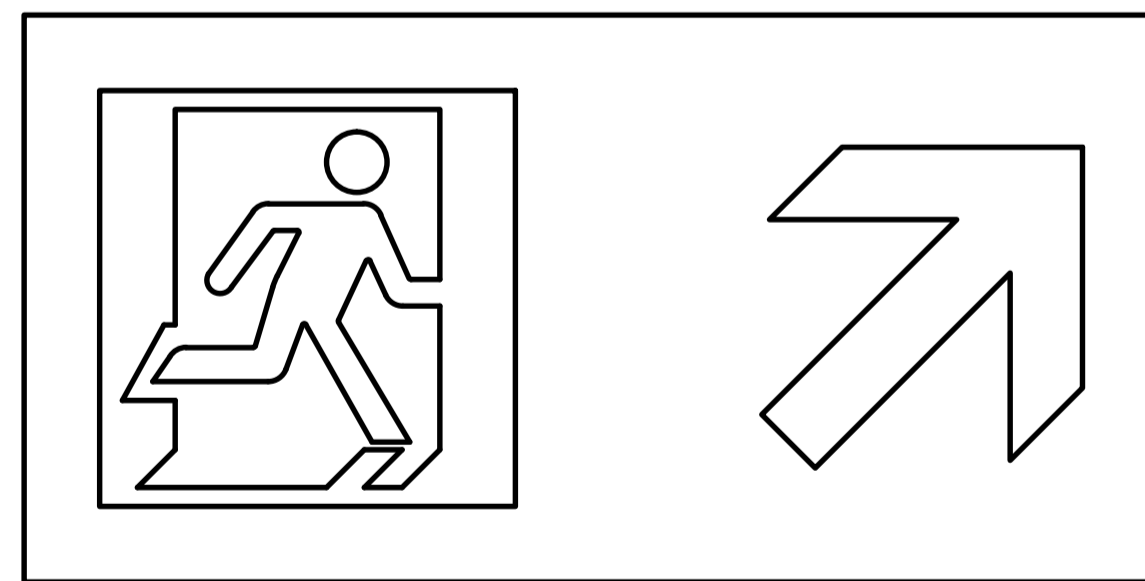

TYPE F

RUNNING PERSON EXIT SYMBOLS

NO.	REVISIONS	DATE	DESIGN	CHECK
00	ISSUED FOR TENDER, BID OPP. 209-2011	2011/03/11	TMC	CJR

SNC-LAVALIN INC. 148 Nature Park Way Winnipeg, MB, Canada R3P 0X7 204-786-8080	
DESIGNED BY: T. CHURCH	CHECKED BY: C. REIMER
DRAWN BY: S. COATES	APPROVED BY: C. REIMER
SCALE: NTS	RELEASED FOR CONSTRUCTION BY: N. HARRINGTON
DATE: 2009/10/01	DATE: 2011/03/11
CONSULTANT NO.: 112577-0106-47DD-2000	

ENGINEER'S SEAL
 ORIGINAL DRAWING
 SEALED BY:
 T. M. CHURCH
 SNC-LAVALIN
 MEMBER #32682
 2011/03/25
 REV. 00

THE CITY OF WINNIPEG
 WATER AND WASTE DEPARTMENT
 SOUTH END WATER POLLUTION CONTROL CENTRE
 ESSENTIAL SYSTEM UPGRADES
 SIGN LAYOUT
 TYPICAL EXIT SIGNAGE
 CITY DRAWING NUMBER: 1-0102A-E0007
 SHEET: 001
 REV.: 00
 SIZE: A1