


B SIZE - 279mm x 432mm

LAST SAVE: 2011/03/29 - 12:18pm  
 PATH: M:\112577\0106\4ENG\481&C\DD - General DWG\1-0102G-A0062-001-00.dwg

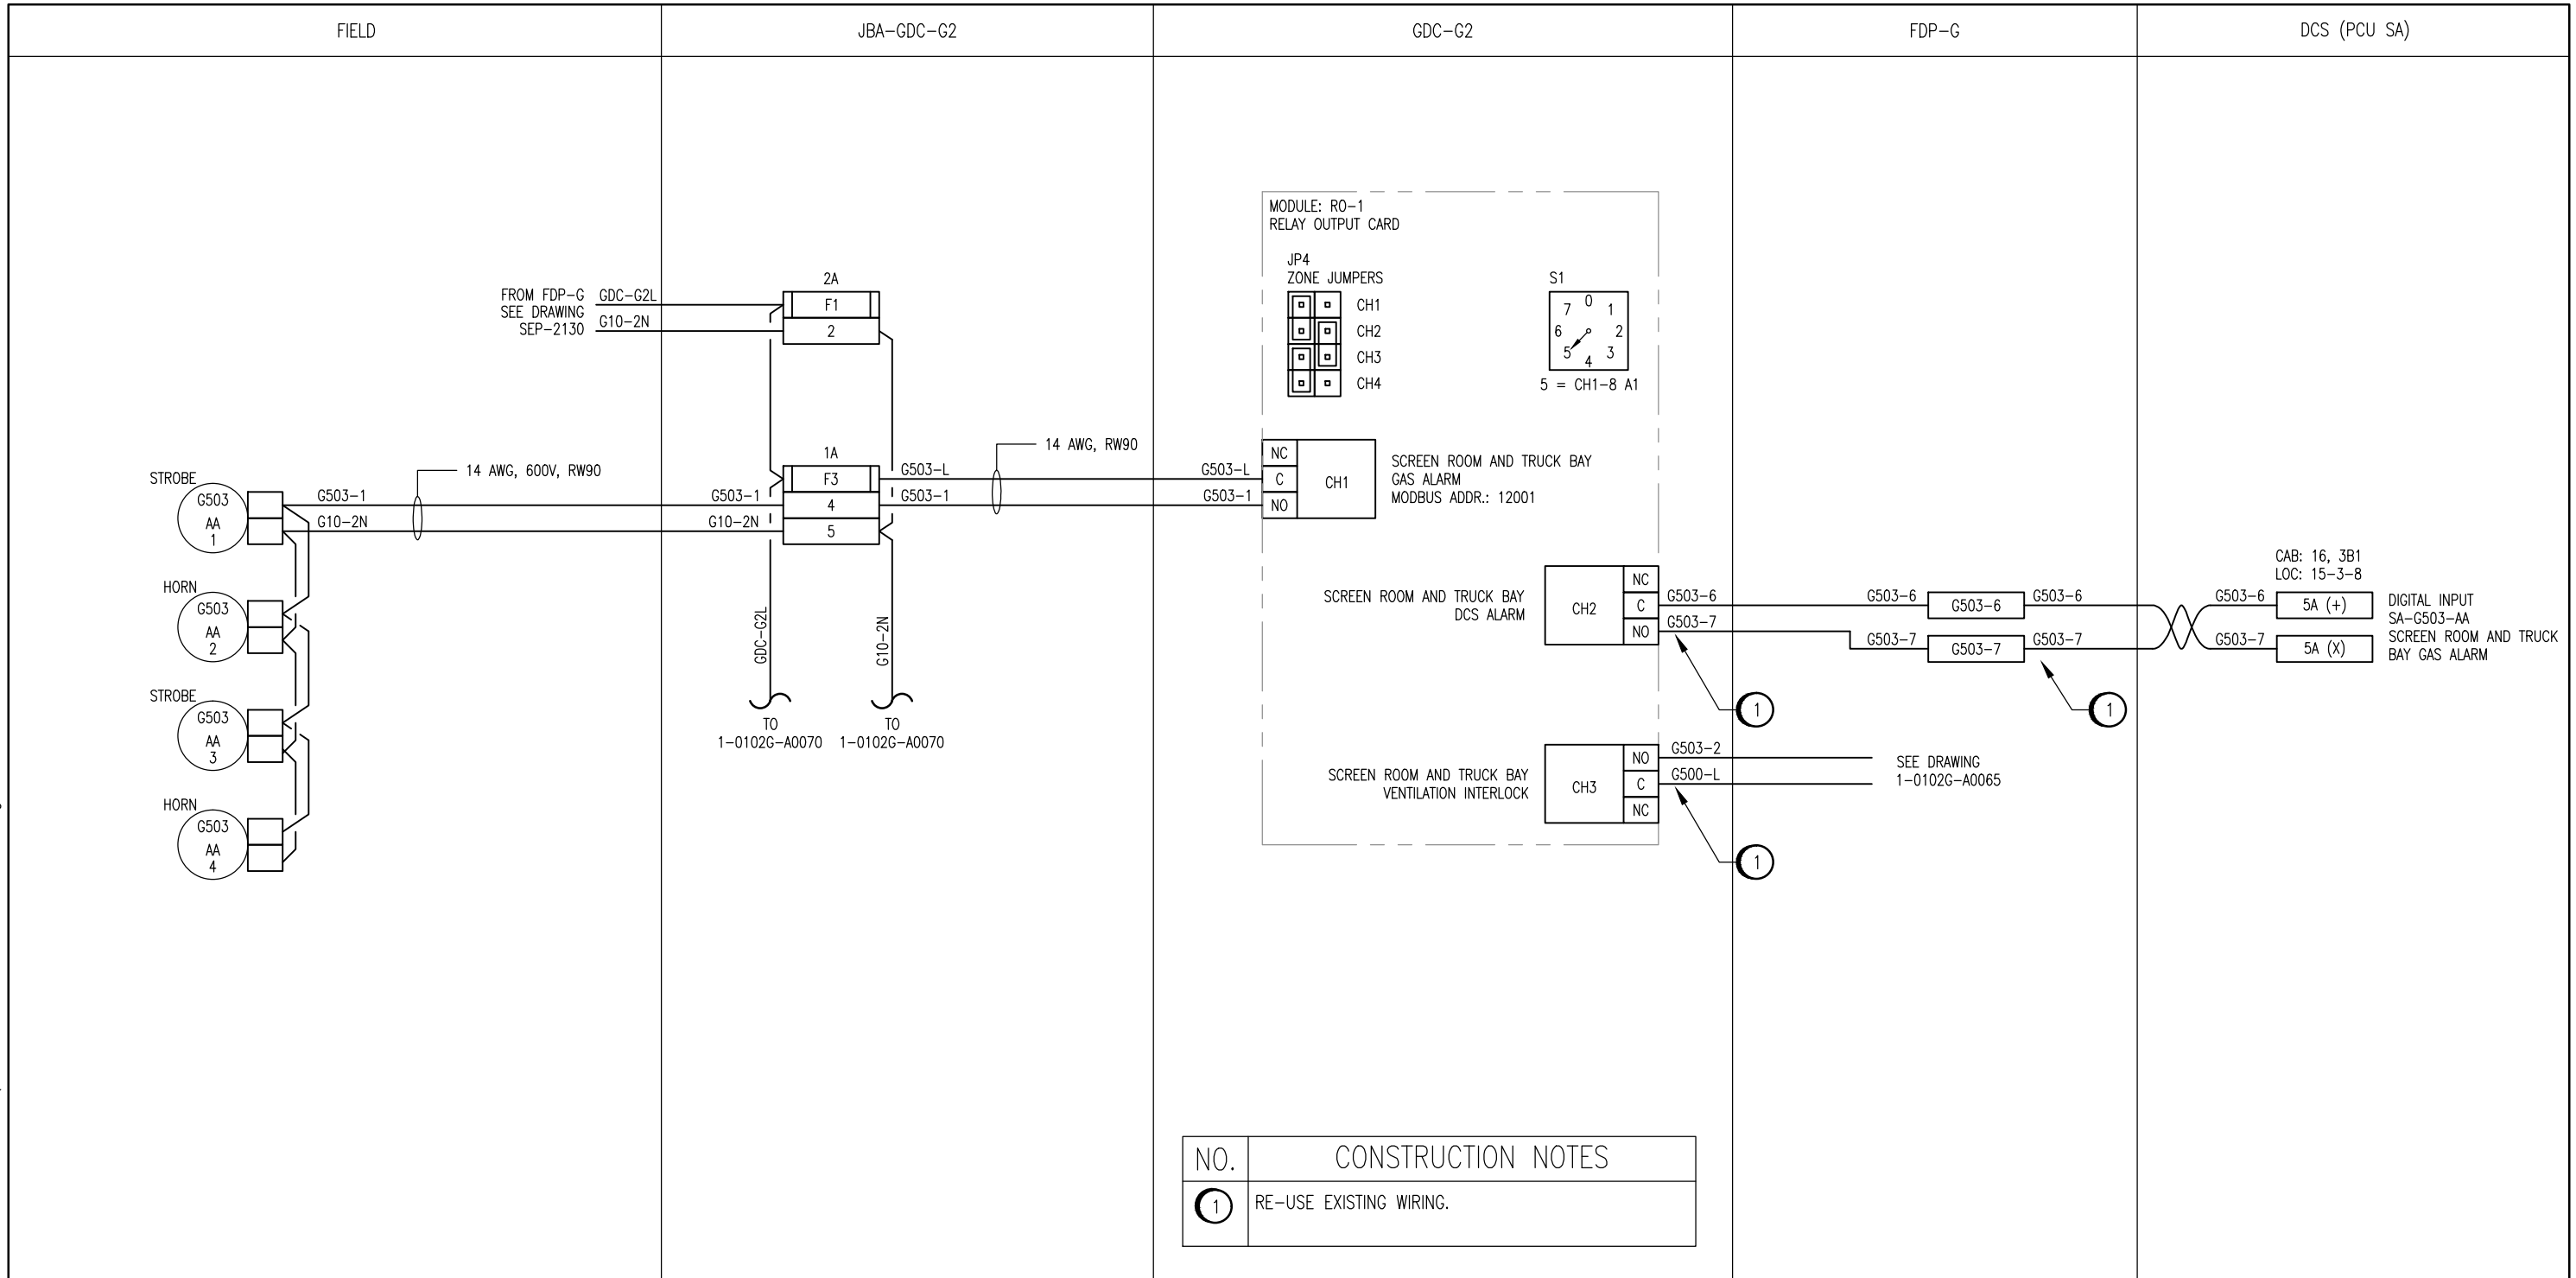

NO.	CONSTRUCTION NOTES
①	RE-USE EXISTING WIRING.

**NOTES:**  
 1. INSTALL IN ACCORDANCE WITH HAZARDOUS CLASS 1, ZONE 2 REQUIREMENTS.



**SNC-LAVALIN INC.**  
 148 Nature Park Way  
 Winnipeg, MB, Canada R3P 0X7  
 204-786-8080

ENGINEER'S SEAL  
 ORIGINAL DRAWING SEALED BY:  
 T. M. CHURCH  
 SNC-LAVALIN  
 2011/03/25  
 REV. 00



**SOUTH END WATER POLLUTION CONTROL CENTRE  
 ESSENTIAL SYSTEM UPGRADES  
 INSTRUMENT LOOP DIAGRAM  
 G503 SCREEN ROOM AND TRUCK BAY GAS ALARM**

NO.	REVISIONS	DATE	DESIGN	CHECK
00	ISSUED FOR TENDER, BID OPP. 209-2011	2011/03/11	TMC	CJR

DESIGNED BY: T. CHURCH	CHECKED BY: C. REIMER
DRAWN BY: S. COATES	APPROVED BY: C. REIMER
SCALE: N.T.S.	DATE: 2009/12/17
RELEASED FOR CONSTRUCTION	
BY: N. HARRINGTON	DATE: 2011/03/11
CONSULTANT NO.: 112577-0106-48DD-1219	

CITY DRAWING NUMBER	SHEET	REV.	SIZE
1-0102G-A0062	001	00	B