


B SIZE - 279mm x 432mm


LAST SAVE: 2011/03/29 - 9:15am  
 PATH: M:\112577\0106\4ENG\47ELE\DD - General DWG\Fire Alarm\1-0102P-A0041-001-00.dwg

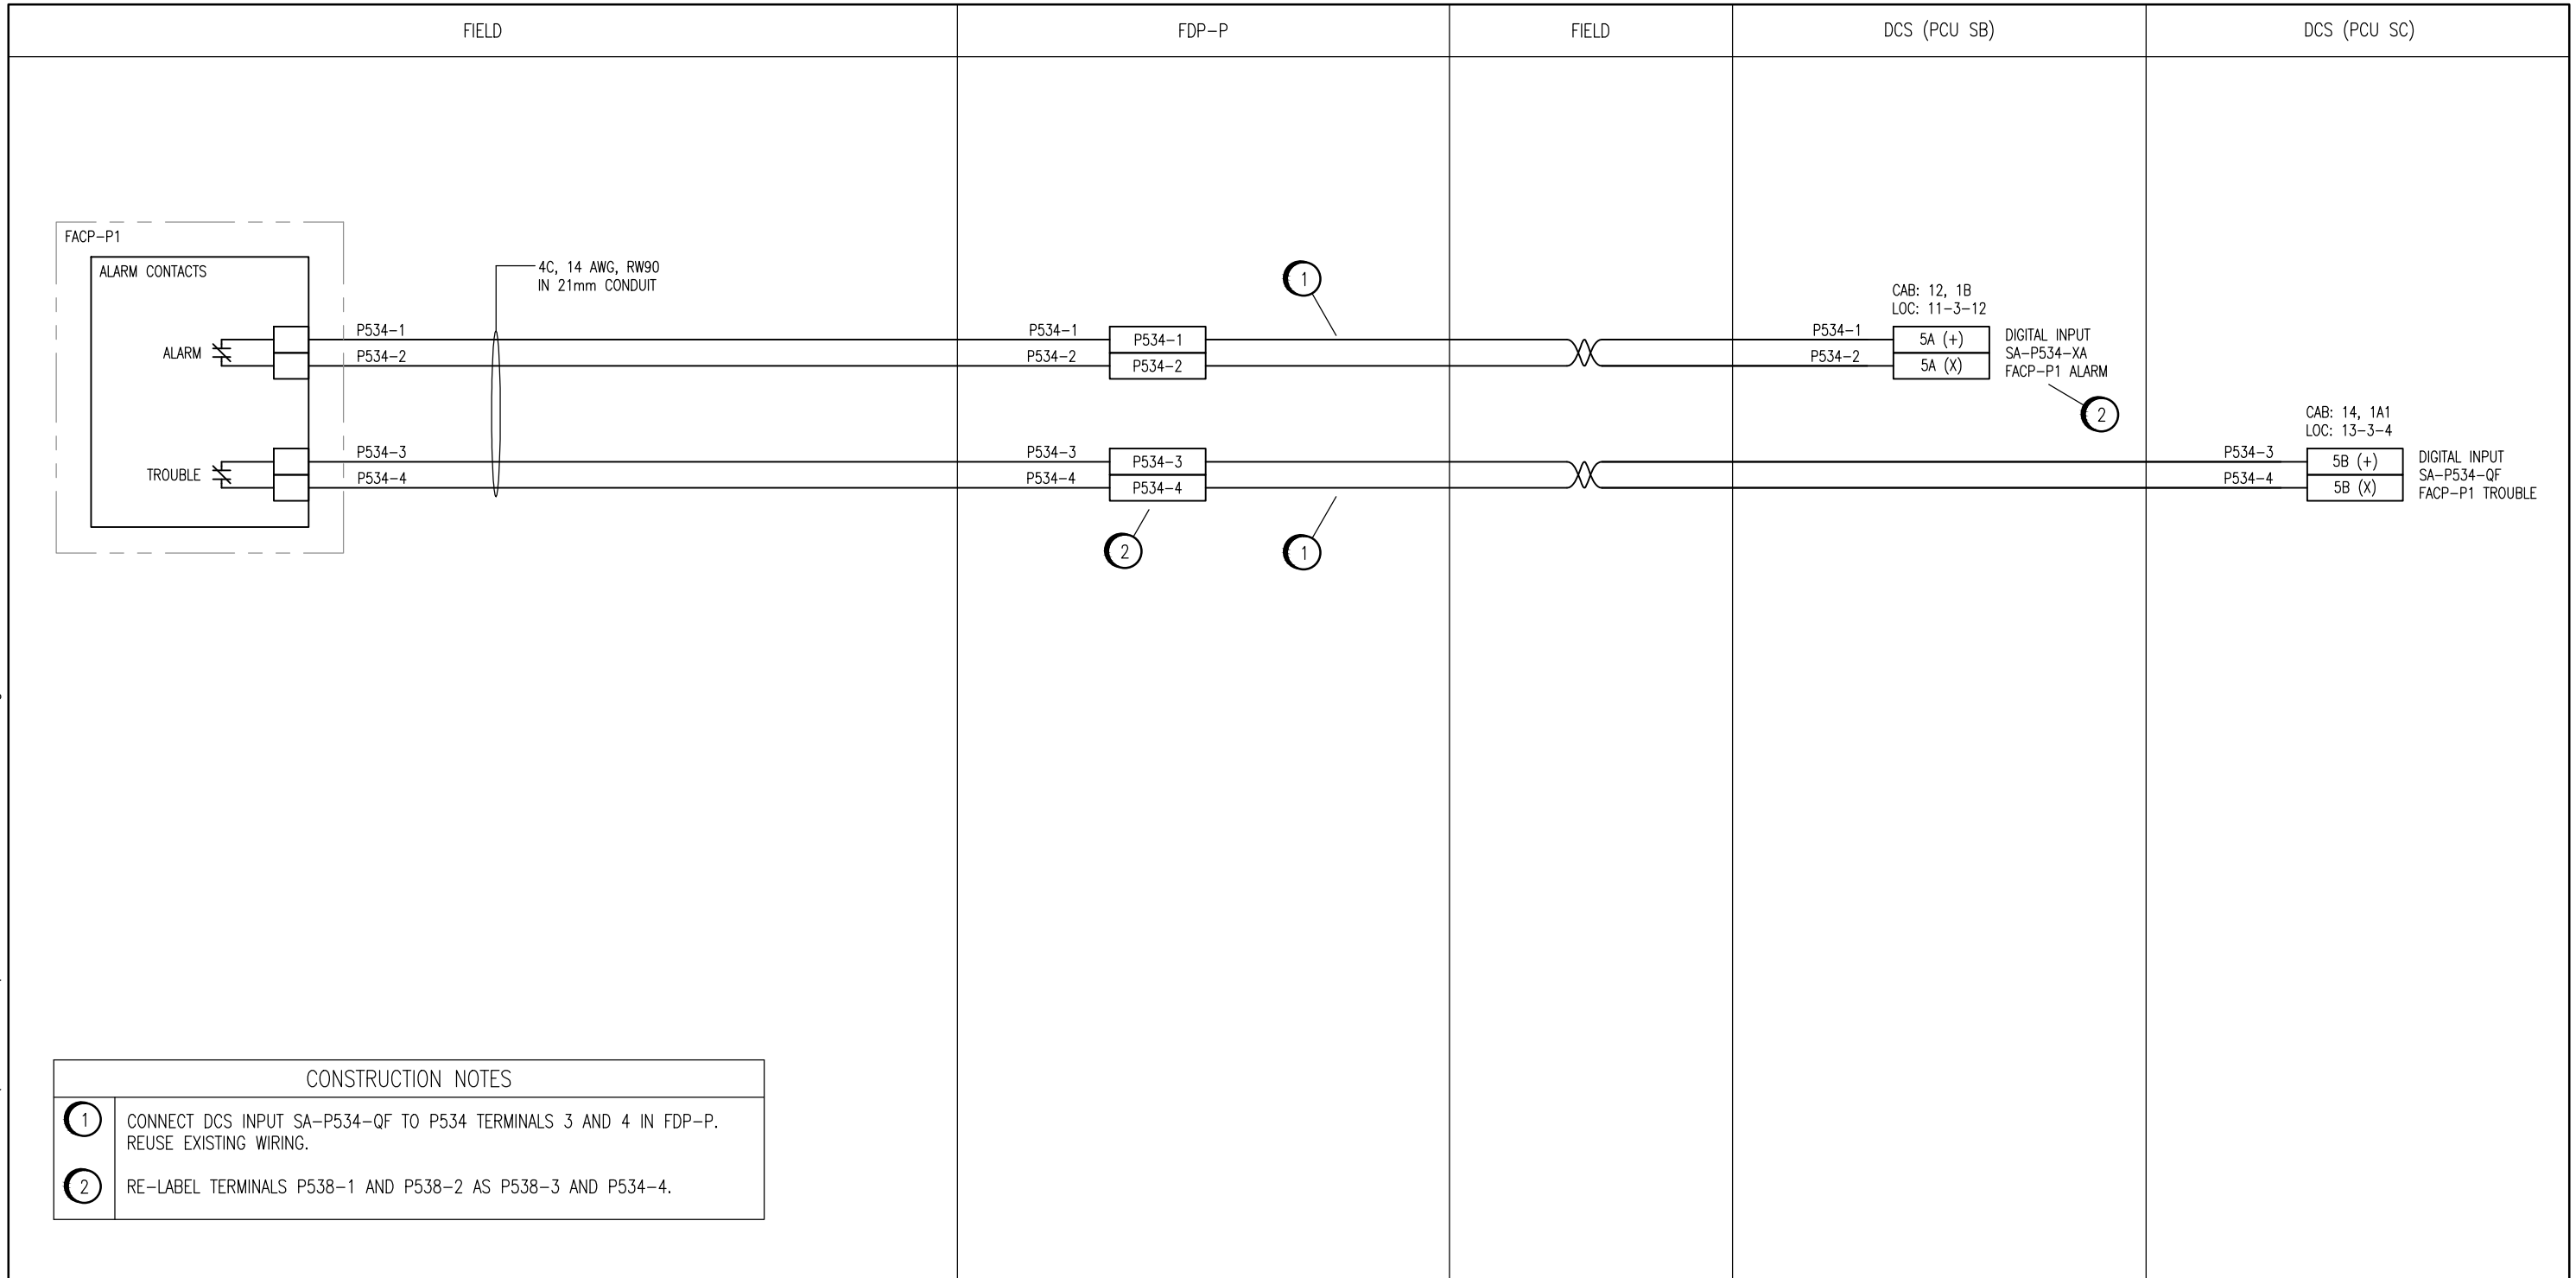


| CONSTRUCTION NOTES |   |
|--------------------|---|
| 1                  | CONNECT DCS INPUT SA-P534-QF TO P534 TERMINALS 3 AND 4 IN FDP-P. REUSE EXISTING WIRING. |
| 2                  | RE-LABEL TERMINALS P538-1 AND P538-2 AS P538-3 AND P534-4.                              |

**NOTES:**

- THIS DRAWING SUPERCEDES DRAWINGS SEP-1161 AND SEP-1162.


  
 SNC-Lavalin Inc.  
 No. 4489

|   |                                      |              |            |       |
|---|--------------------------------------|--------------|------------|-------|
|  |                                      |              |            |       |
| DESIGNED BY:  | E. BOHNCKE                           | CHECKED BY:  | C. REIMER  |       |
| DRAWN BY:   | S. FUNK                              | APPROVED BY: | C. REIMER  |       |
| SCALE:  | N.T.S.                               | DATE:        | 2010/11/24 |       |
| RELEASED FOR CONSTRUCTION   |                                      |              |            |       |
| BY:   | N. HARRINGTON                        | DATE:        | 2011/03/11 |       |
| CONSULTANT NO.:   | 112577-0101-47DD-0048                |              |            |       |
| NO.   | REVISIONS                            | DATE         | DESIGN     | CHECK |
| 00  | ISSUED FOR TENDER, BID OPP. 209-2011 | 2011/03/11   | EFB        | CJR   |

**SNC-LAVALIN INC.**  
 148 Nature Park Way  
 Winnipeg, MB, Canada R3P 0X7  
 204-786-8080

ENGINEER'S SEAL

ORIGINAL DRAWING  
 SEALED BY:  
 C. J. REIMER  
 SNC-LAVALIN  
 2011/03/25  
 REV. 00



THE CITY OF WINNIPEG  
 WATER AND WASTE DEPARTMENT

SOUTH END WATER POLLUTION CONTROL CENTRE  
 FIRE ALARM UPGRADE  
 INSTRUMENT LOOP DIAGRAM  
 FACP-P1 MAIN ALARMS

|                     |       |      |      |
|---------------------|-------|------|------|
| CITY DRAWING NUMBER | SHEET | REV. | SIZE |
| 1-0102P-A0041       | 001   | 00   | B    |