


B SIZE - 279mm x 432mm

LAST SAVE: 2011/03/29 - 12:46pm
 PATH: M:\112577\0106\4ENG\48&C\DD - General DWG\1-0102S-A0062-001-00.dwg

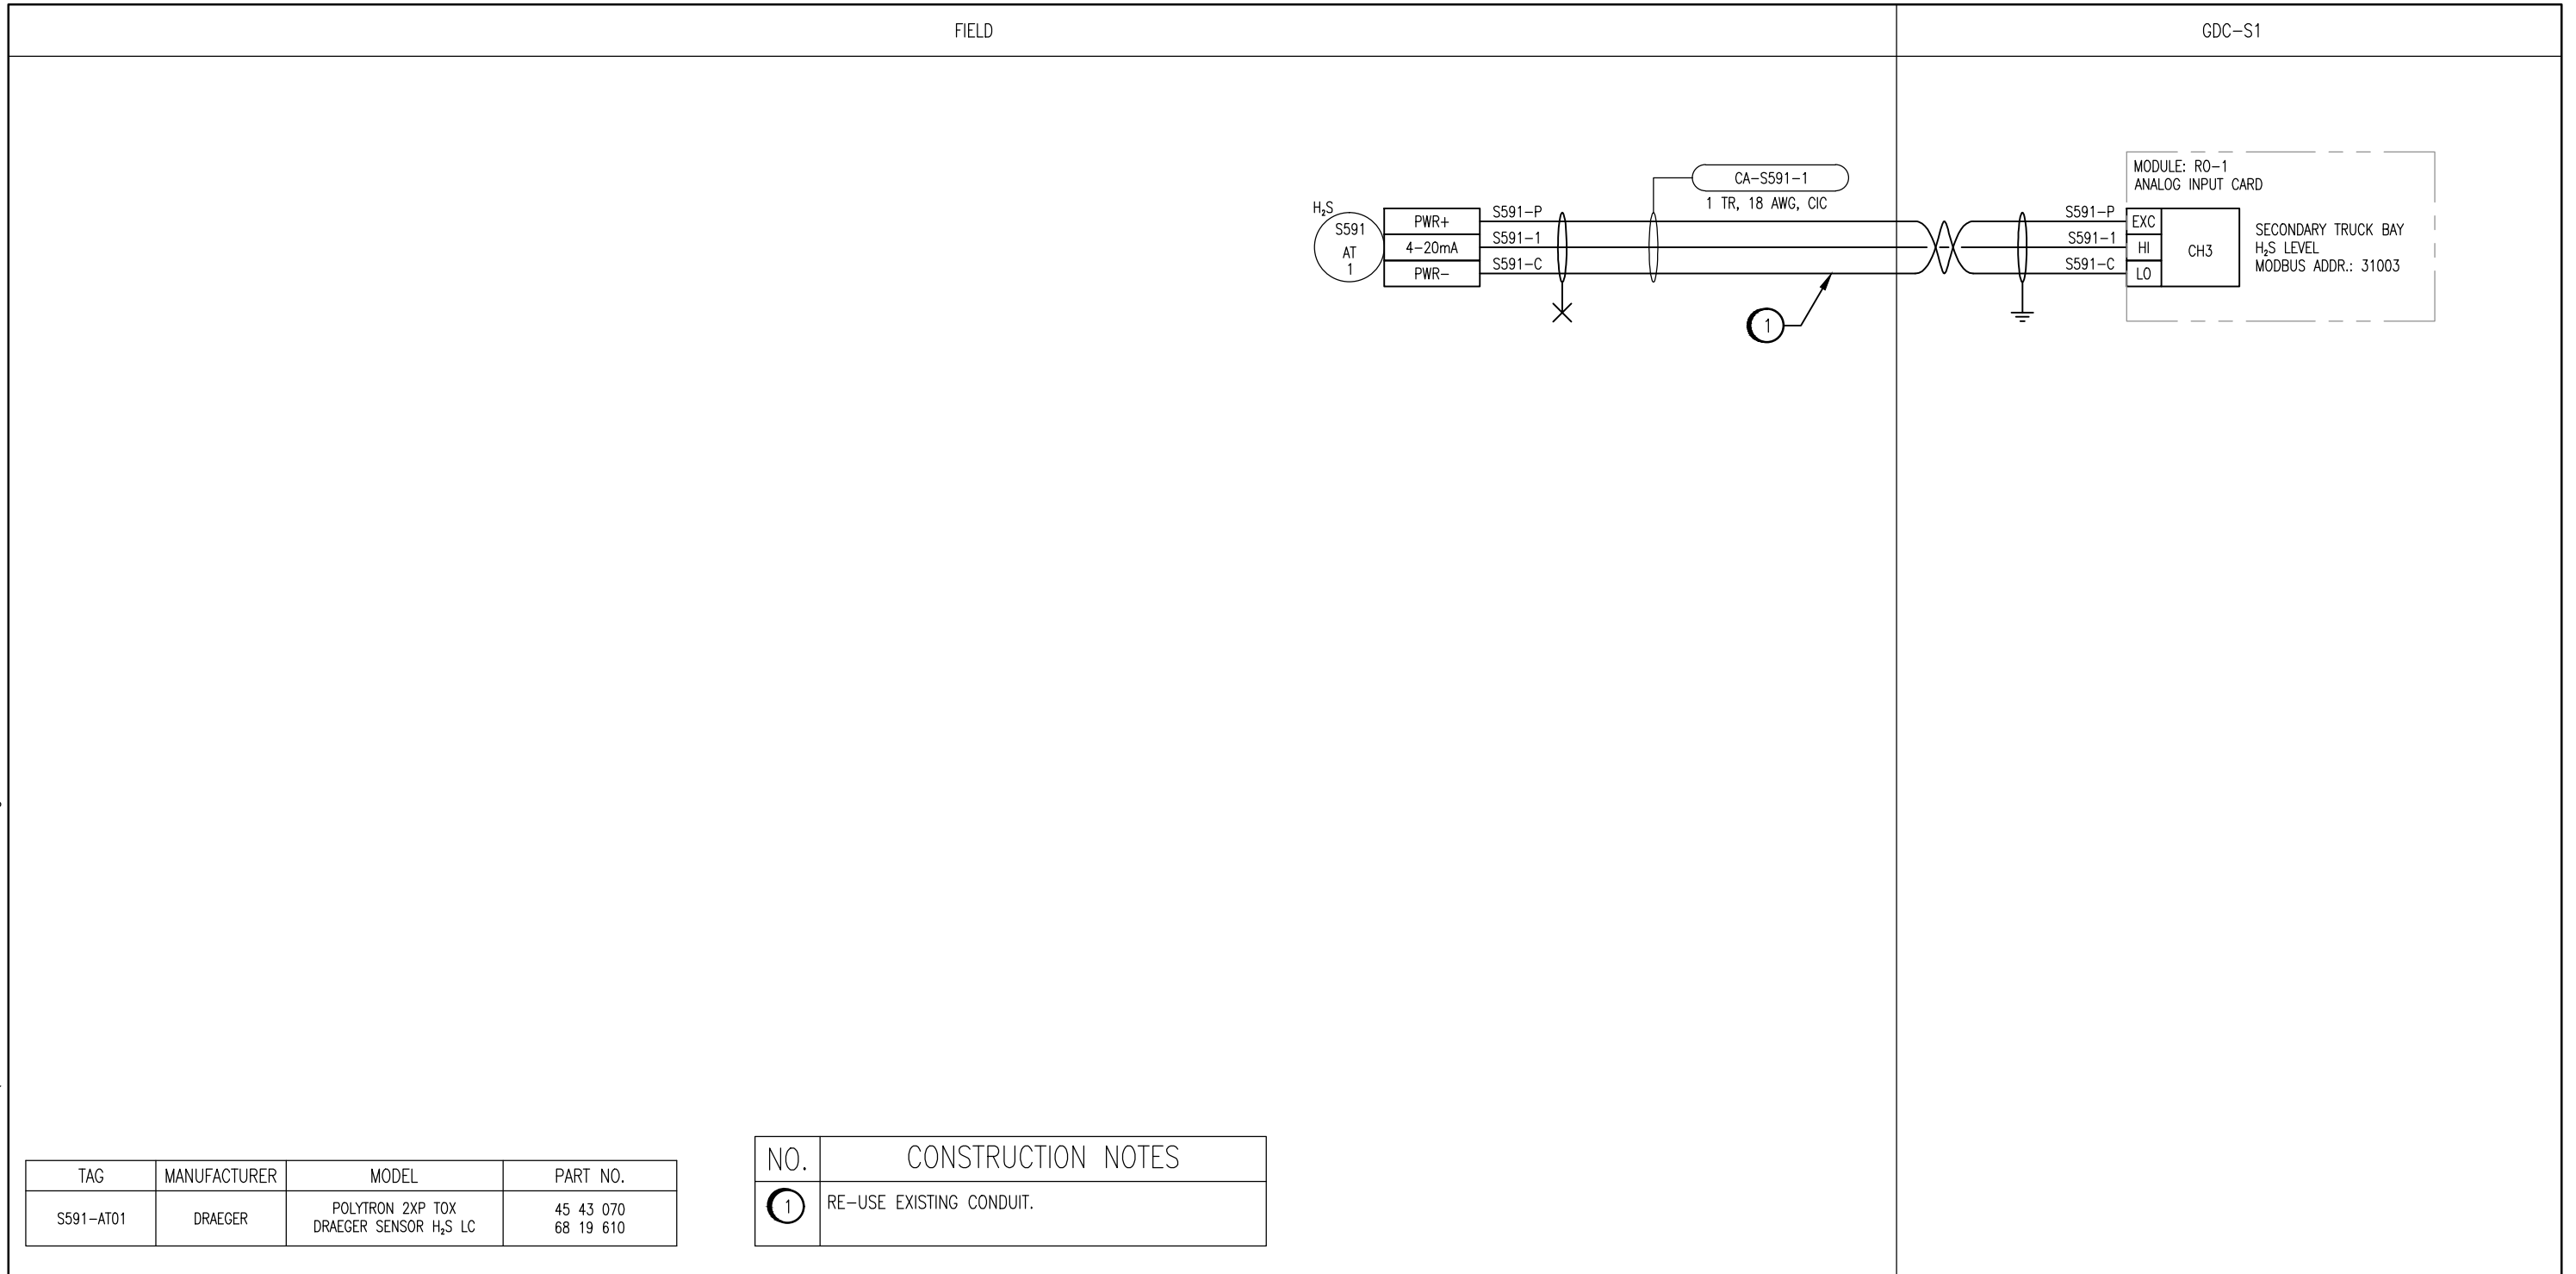

| TAG | MANUFACTURER | MODEL | PART NO. |
|-----------|--------------|--|------------------------|
| S591-AT01 | DRAEGER | POLYTRON 2XP TOX DRAEGER SENSOR H ₂ S LC | 45 43 070 68 19 610 |

| NO. | CONSTRUCTION NOTES |
|-----|--------------------------|
| 1 | RE-USE EXISTING CONDUIT. |

NOTES:

- THE CABLE BETWEEN HHT-T AND TRANSMITTER IS PROVIDED WITH THE HHT-T EXTENSION BOX.



| NO. | REVISIONS | DATE | DESIGN | CHECK |
|-----|--------------------------------------|------------|--------|-------|
| 00 | ISSUED FOR TENDER, BID OPP. 209-2011 | 2011/03/11 | TMC | CJR |



SNC-LAVALIN INC.
 148 Nature Park Way
 Winnipeg, MB, Canada R3P 0X7
 204-786-8080

| | |
|--|---------------------------|
| DESIGNED BY: T. CHURCH | CHECKED BY: C. REIMER |
| DRAWN BY: S. COATES | APPROVED BY: C. REIMER |
| SCALE: N.T.S. | DATE: 2009/12/11 |
| RELEASED FOR CONSTRUCTION | |
| BY: N. HARRINGTON | DATE: 2011/03/11 |
| CONSULTANT NO.: 112577-0106-48DD-1606 | |

ENGINEER'S SEAL

ORIGINAL DRAWING
 SEALED BY:
 T. M. CHURCH
 SNC-LAVALIN
 2011/03/25
 REV. 00

THE CITY OF WINNIPEG
 WATER AND WASTE DEPARTMENT

**SOUTH END WATER POLLUTION CONTROL CENTRE
 ESSENTIAL SYSTEM UPGRADES
 INSTRUMENT LOOP DIAGRAM
 S591 SECONDARY TRUCK BAY GAS DETECTION**

| | | | |
|---------------------|-------|------|------|
| CITY DRAWING NUMBER | SHEET | REV. | SIZE |
| 1-0102S-A0062 | 001 | 00 | B |