


B SIZE - 279mm x 432mm

LAST SAVE: 2011/03/29 - 12:47pm
 PATH: M:\112577\0106\4ENG\48&C\DD - General DWG\1-0102S-A0063-001-00.dwg

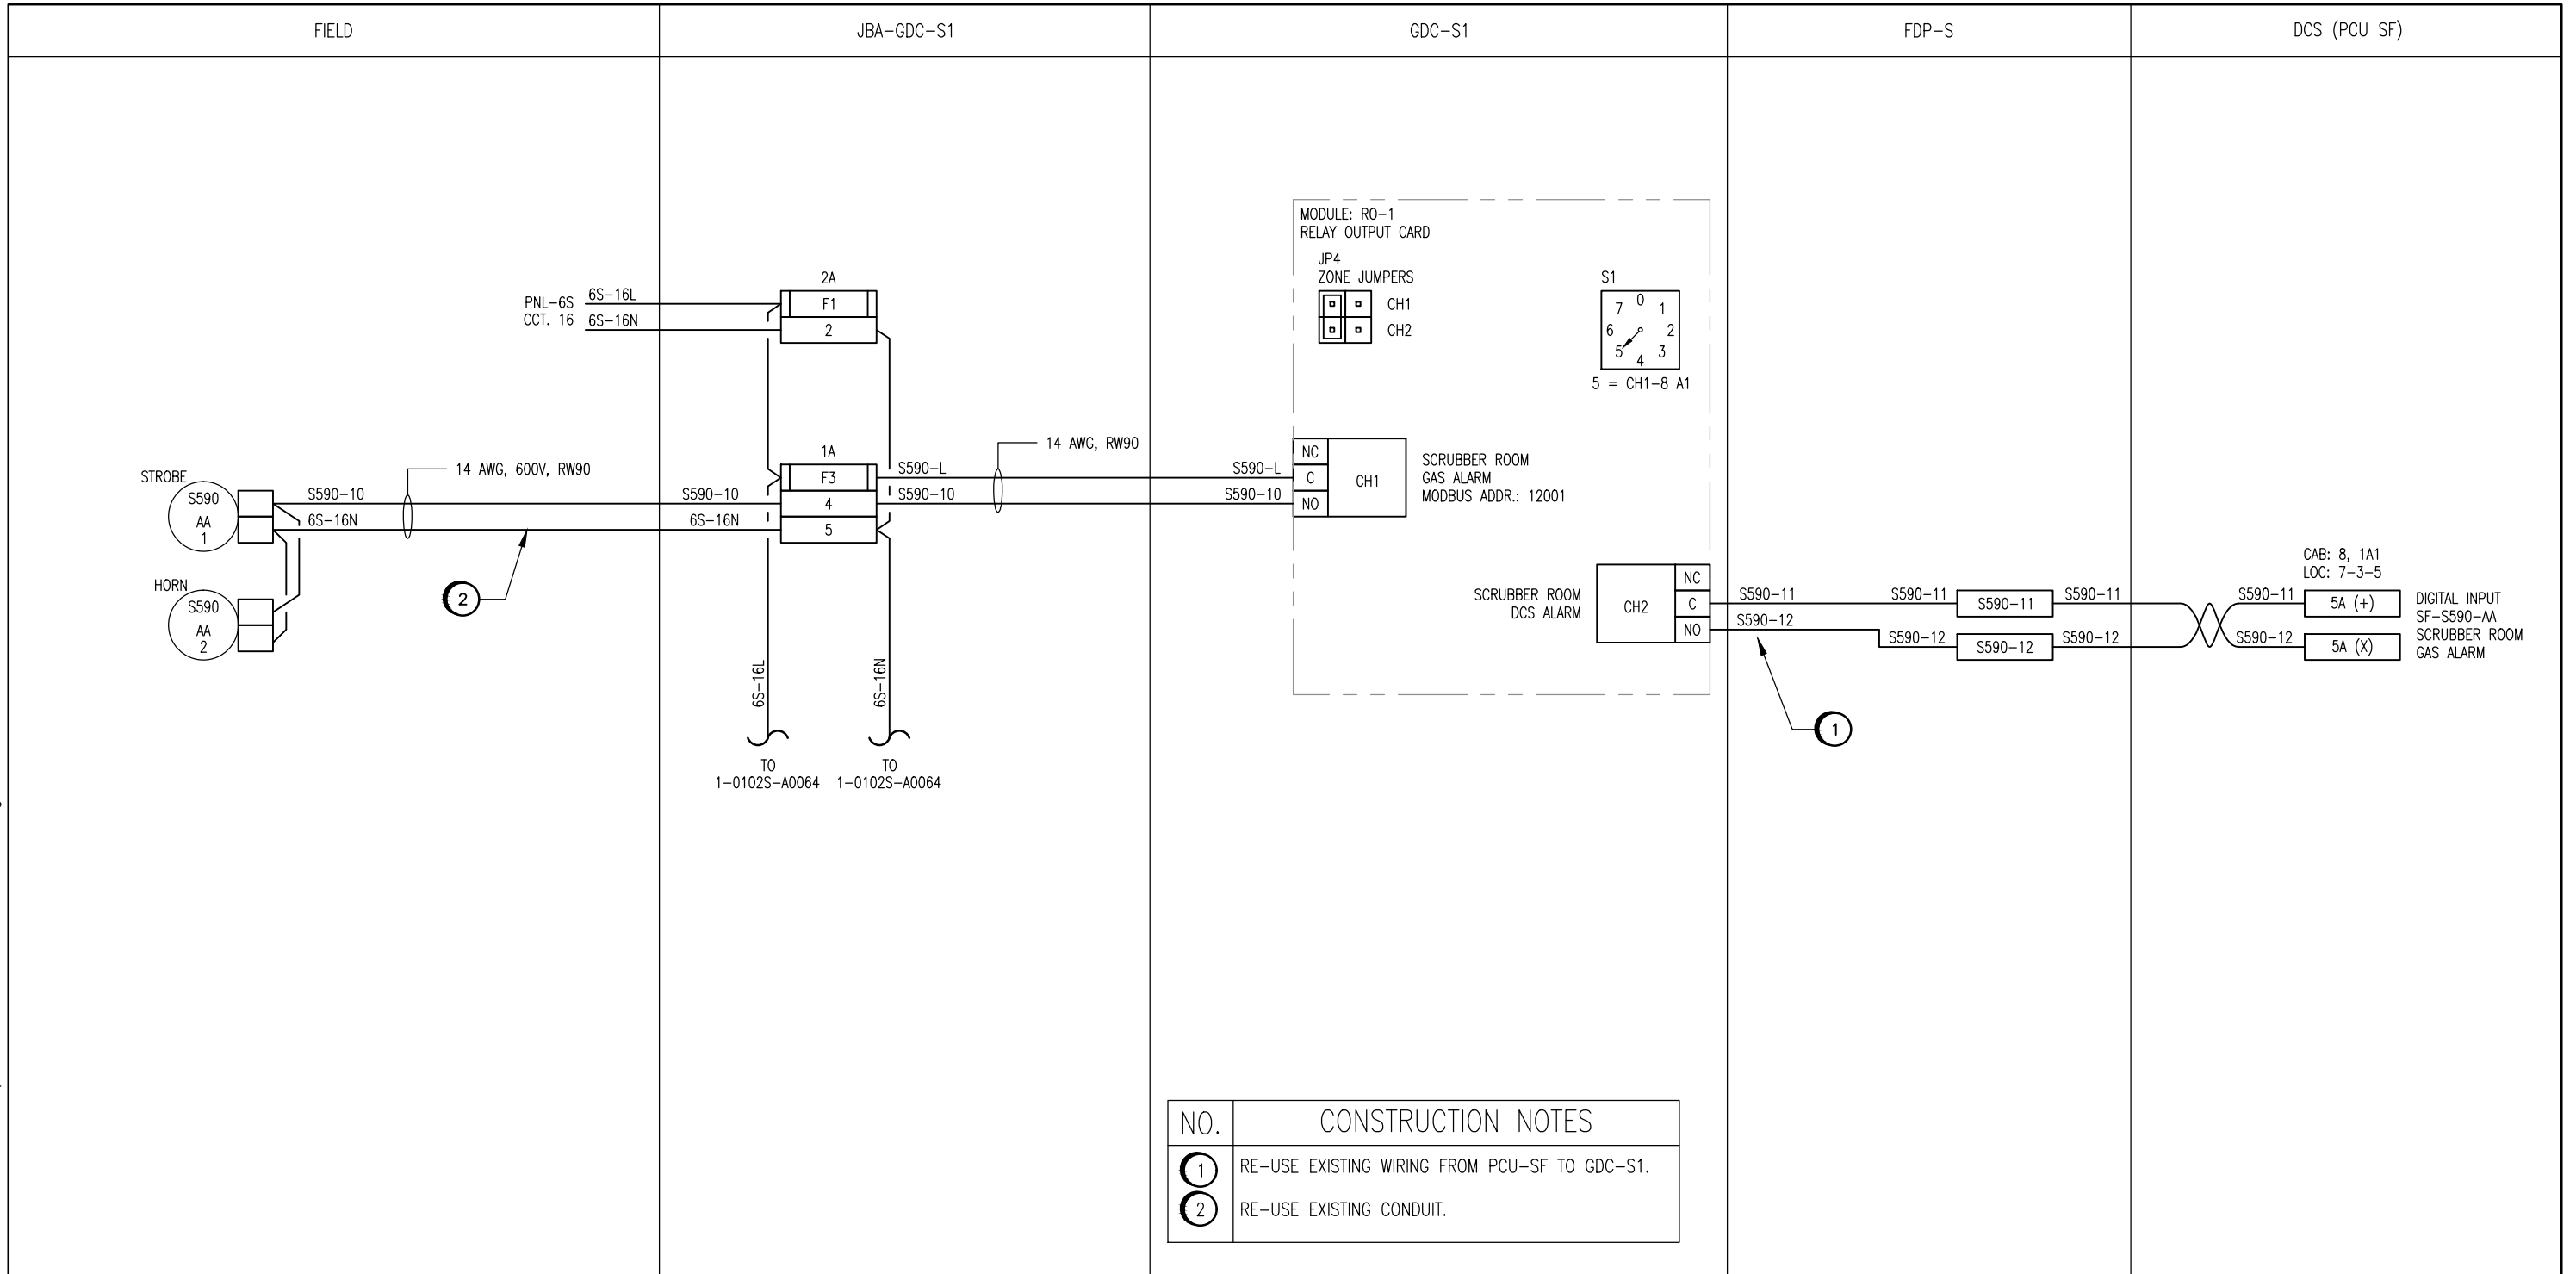

NO.	CONSTRUCTION NOTES
1	RE-USE EXISTING WIRING FROM PCU-SF TO GDC-S1.
2	RE-USE EXISTING CONDUIT.

NOTES:
 1. INSTALL IN ACCORDANCE WITH HAZARDOUS CLASS 1, ZONE 2 REQUIREMENTS.



SNC-LAVALIN INC.
 148 Nature Park Way
 Winnipeg, MB, Canada R3P 0X7
 204-786-8080

ENGINEER'S SEAL
 ORIGINAL DRAWING SEALED BY:
 T. M. CHURCH
 SNC-LAVALIN
 2011/03/25
 REV. 00



SOUTH END WATER POLLUTION CONTROL CENTRE
 ESSENTIAL SYSTEM UPGRADES
 INSTRUMENT LOOP DIAGRAM
 S590 SCRUBBER ROOM GAS ALARM

NO.	REVISIONS	DATE	DESIGN	CHECK
00	ISSUED FOR TENDER, BID OPP. 209-2011	2011/03/11	TMC	CJR

DESIGNED BY:	T. CHURCH	CHECKED BY:	C. REIMER
DRAWN BY:	S. COATES	APPROVED BY:	C. REIMER
SCALE:	N.T.S.	DATE:	2009/12/22
RELEASED FOR CONSTRUCTION			
BY:	N. HARRINGTON	DATE:	2011/03/11
CONSULTANT NO.:	112577-0106-48DD-1607		

CITY DRAWING NUMBER	SHEET	REV.	SIZE
1-0102S-A0063	001	00	B