


1 GALLERY 3 NEAR CLARIFIERS 1 & 2  
E0006 SCALE: NTS



3 WEST END OF GALLERY 3  
E0008 SCALE: NTS

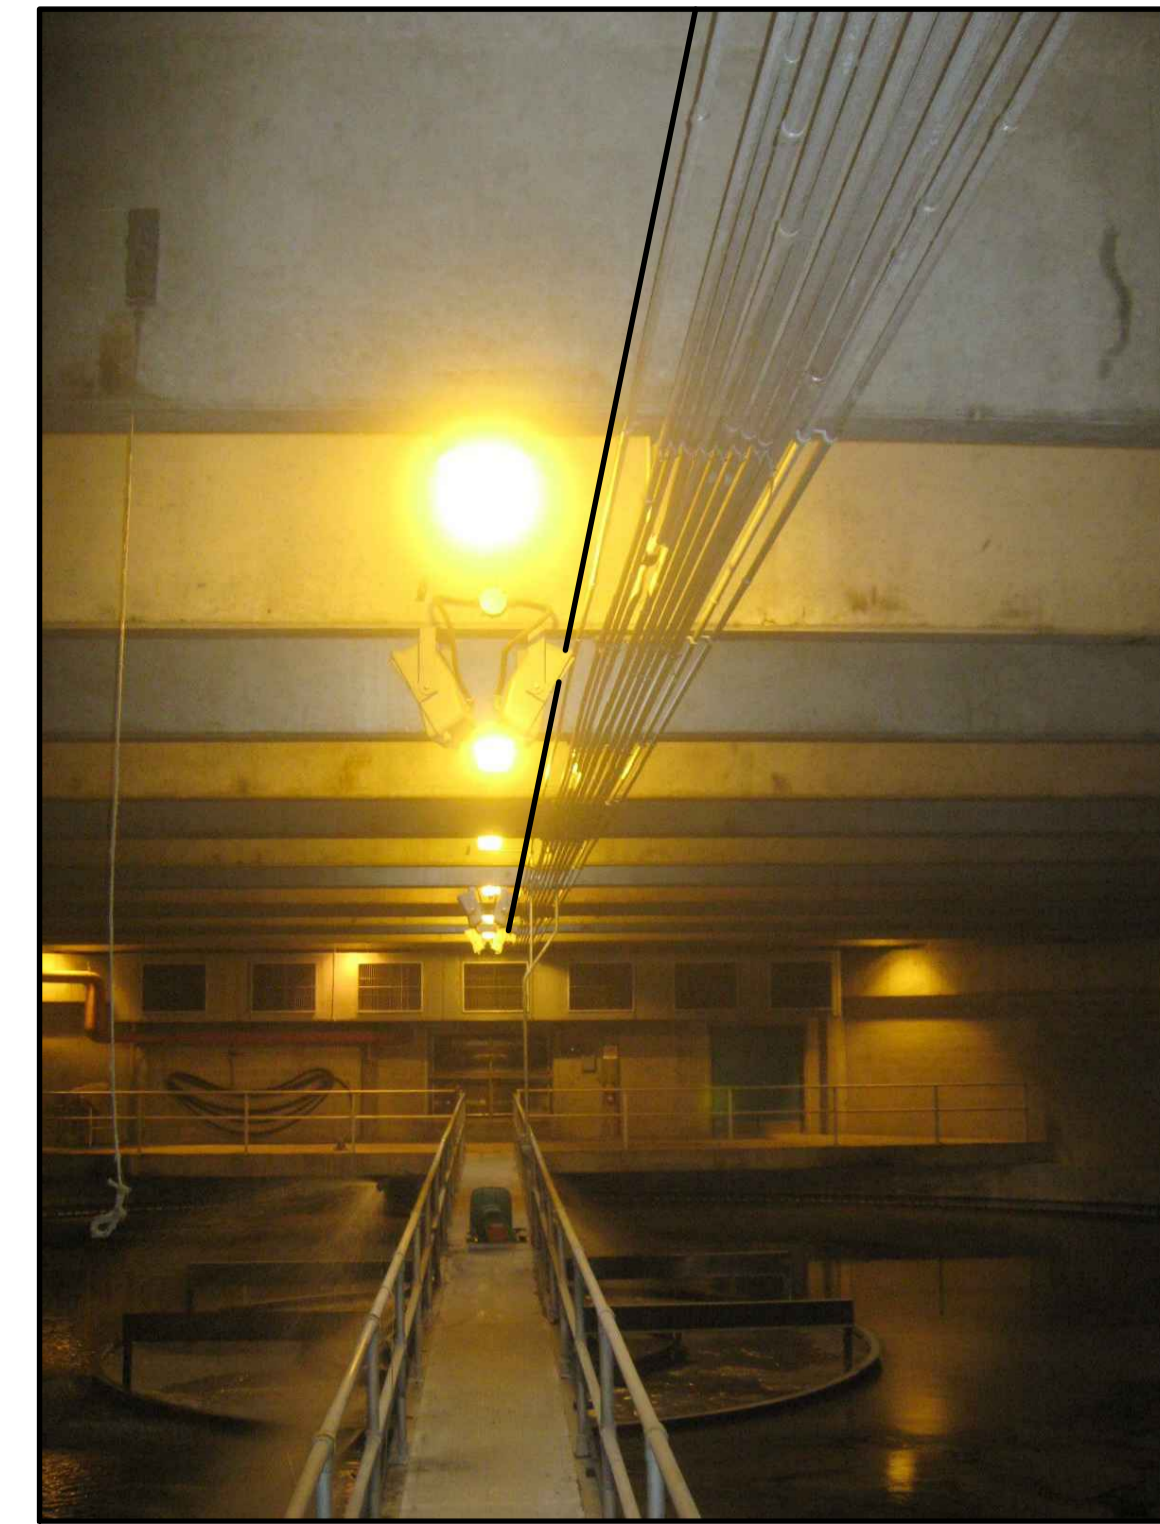

5 CLARIFIER 1 AREA  
E0004 SCALE: NTS



2 GALLERY 3 NEAR CLARIFIER 3  
E0008 SCALE: NTS



4 CLARIFIER 182 AREA  
E0004 SCALE: NTS



6 CLARIFIER 3 AREA  
E0007 SCALE: NTS

**NOTE:**

- THIS DRAWING IS INTENDED TO SHOW TYPICAL ROUTING COMPLEXITY OF MAIN CONDUIT RUNS AND GENERAL ROUTING EXPECTATIONS. SPECIFIC ROUTING TO BE DETERMINED BY CONTRACTOR.



NO.	REVISIONS	DATE	DESIGN	CHECK
00	ISSUED FOR TENDER, BID OPP. 209-2011	2011/03/11	EFB	CJR

SNC-LAVALIN INC. 148 Nature Park Way Winnipeg, MB, Canada R3P 0X7 204-786-8080	
DESIGNED BY: E. BOHNCKE	CHECKED BY: C. REIMER
DRAWN BY: S. FUNK	APPROVED BY: C. REIMER
SCALE: NTS	RELEASED FOR CONSTRUCTION BY: N. HARRINGTON DATE: 2011/03/11
DATE: 2010/12/02	DATE: 2011/03/11
CONSULTANT NO.: 112577-0101-47DD-0070	

ENGINEER'S SEAL  
 ORIGINAL DRAWING  
 SEALED BY:  
 C. J. REIMER  
 SNC-LAVALIN  
 MEMBER #21968  
 2011/03/25  
 REV. 00

THE CITY OF WINNIPEG WATER AND WASTE DEPARTMENT			
SOUTH END WATER POLLUTION CONTROL CENTRE FIRE ALARM UPGRADE MAIN CONDUIT ROUTING SECONDARY CLARIFIERS			
CITY DRAWING NUMBER	SHEET	REV.	SIZE
1-0102S-E0024	001	00	A1

DRAWING NUMBER	REFERENCE DRAWINGS
----------------	--------------------