
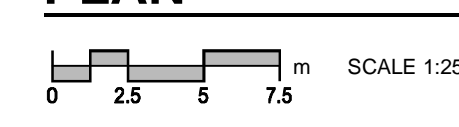
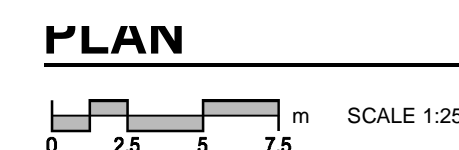
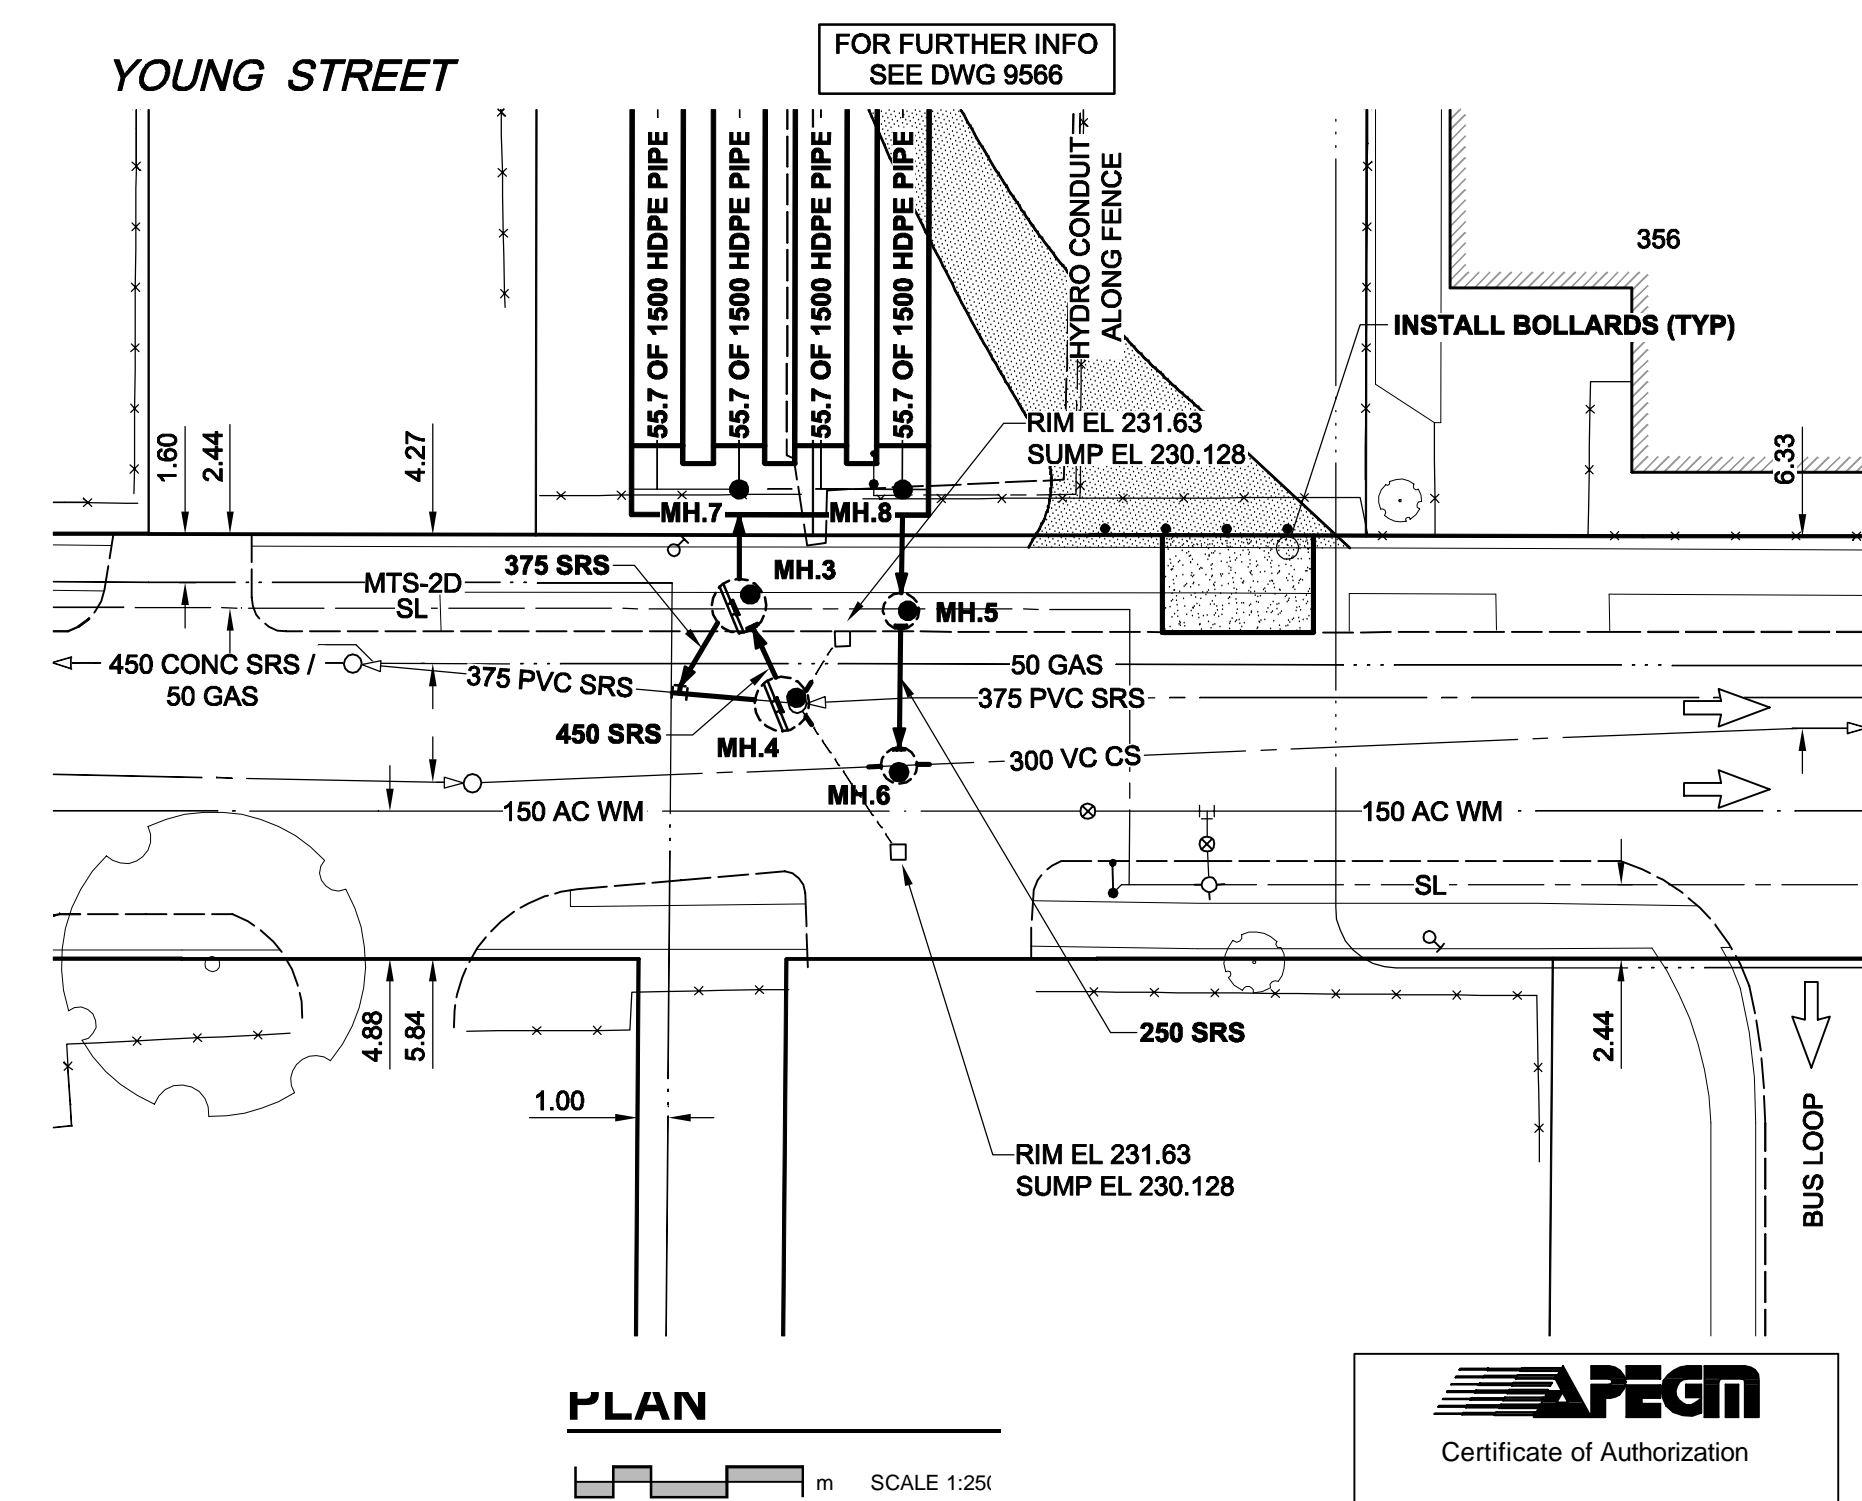
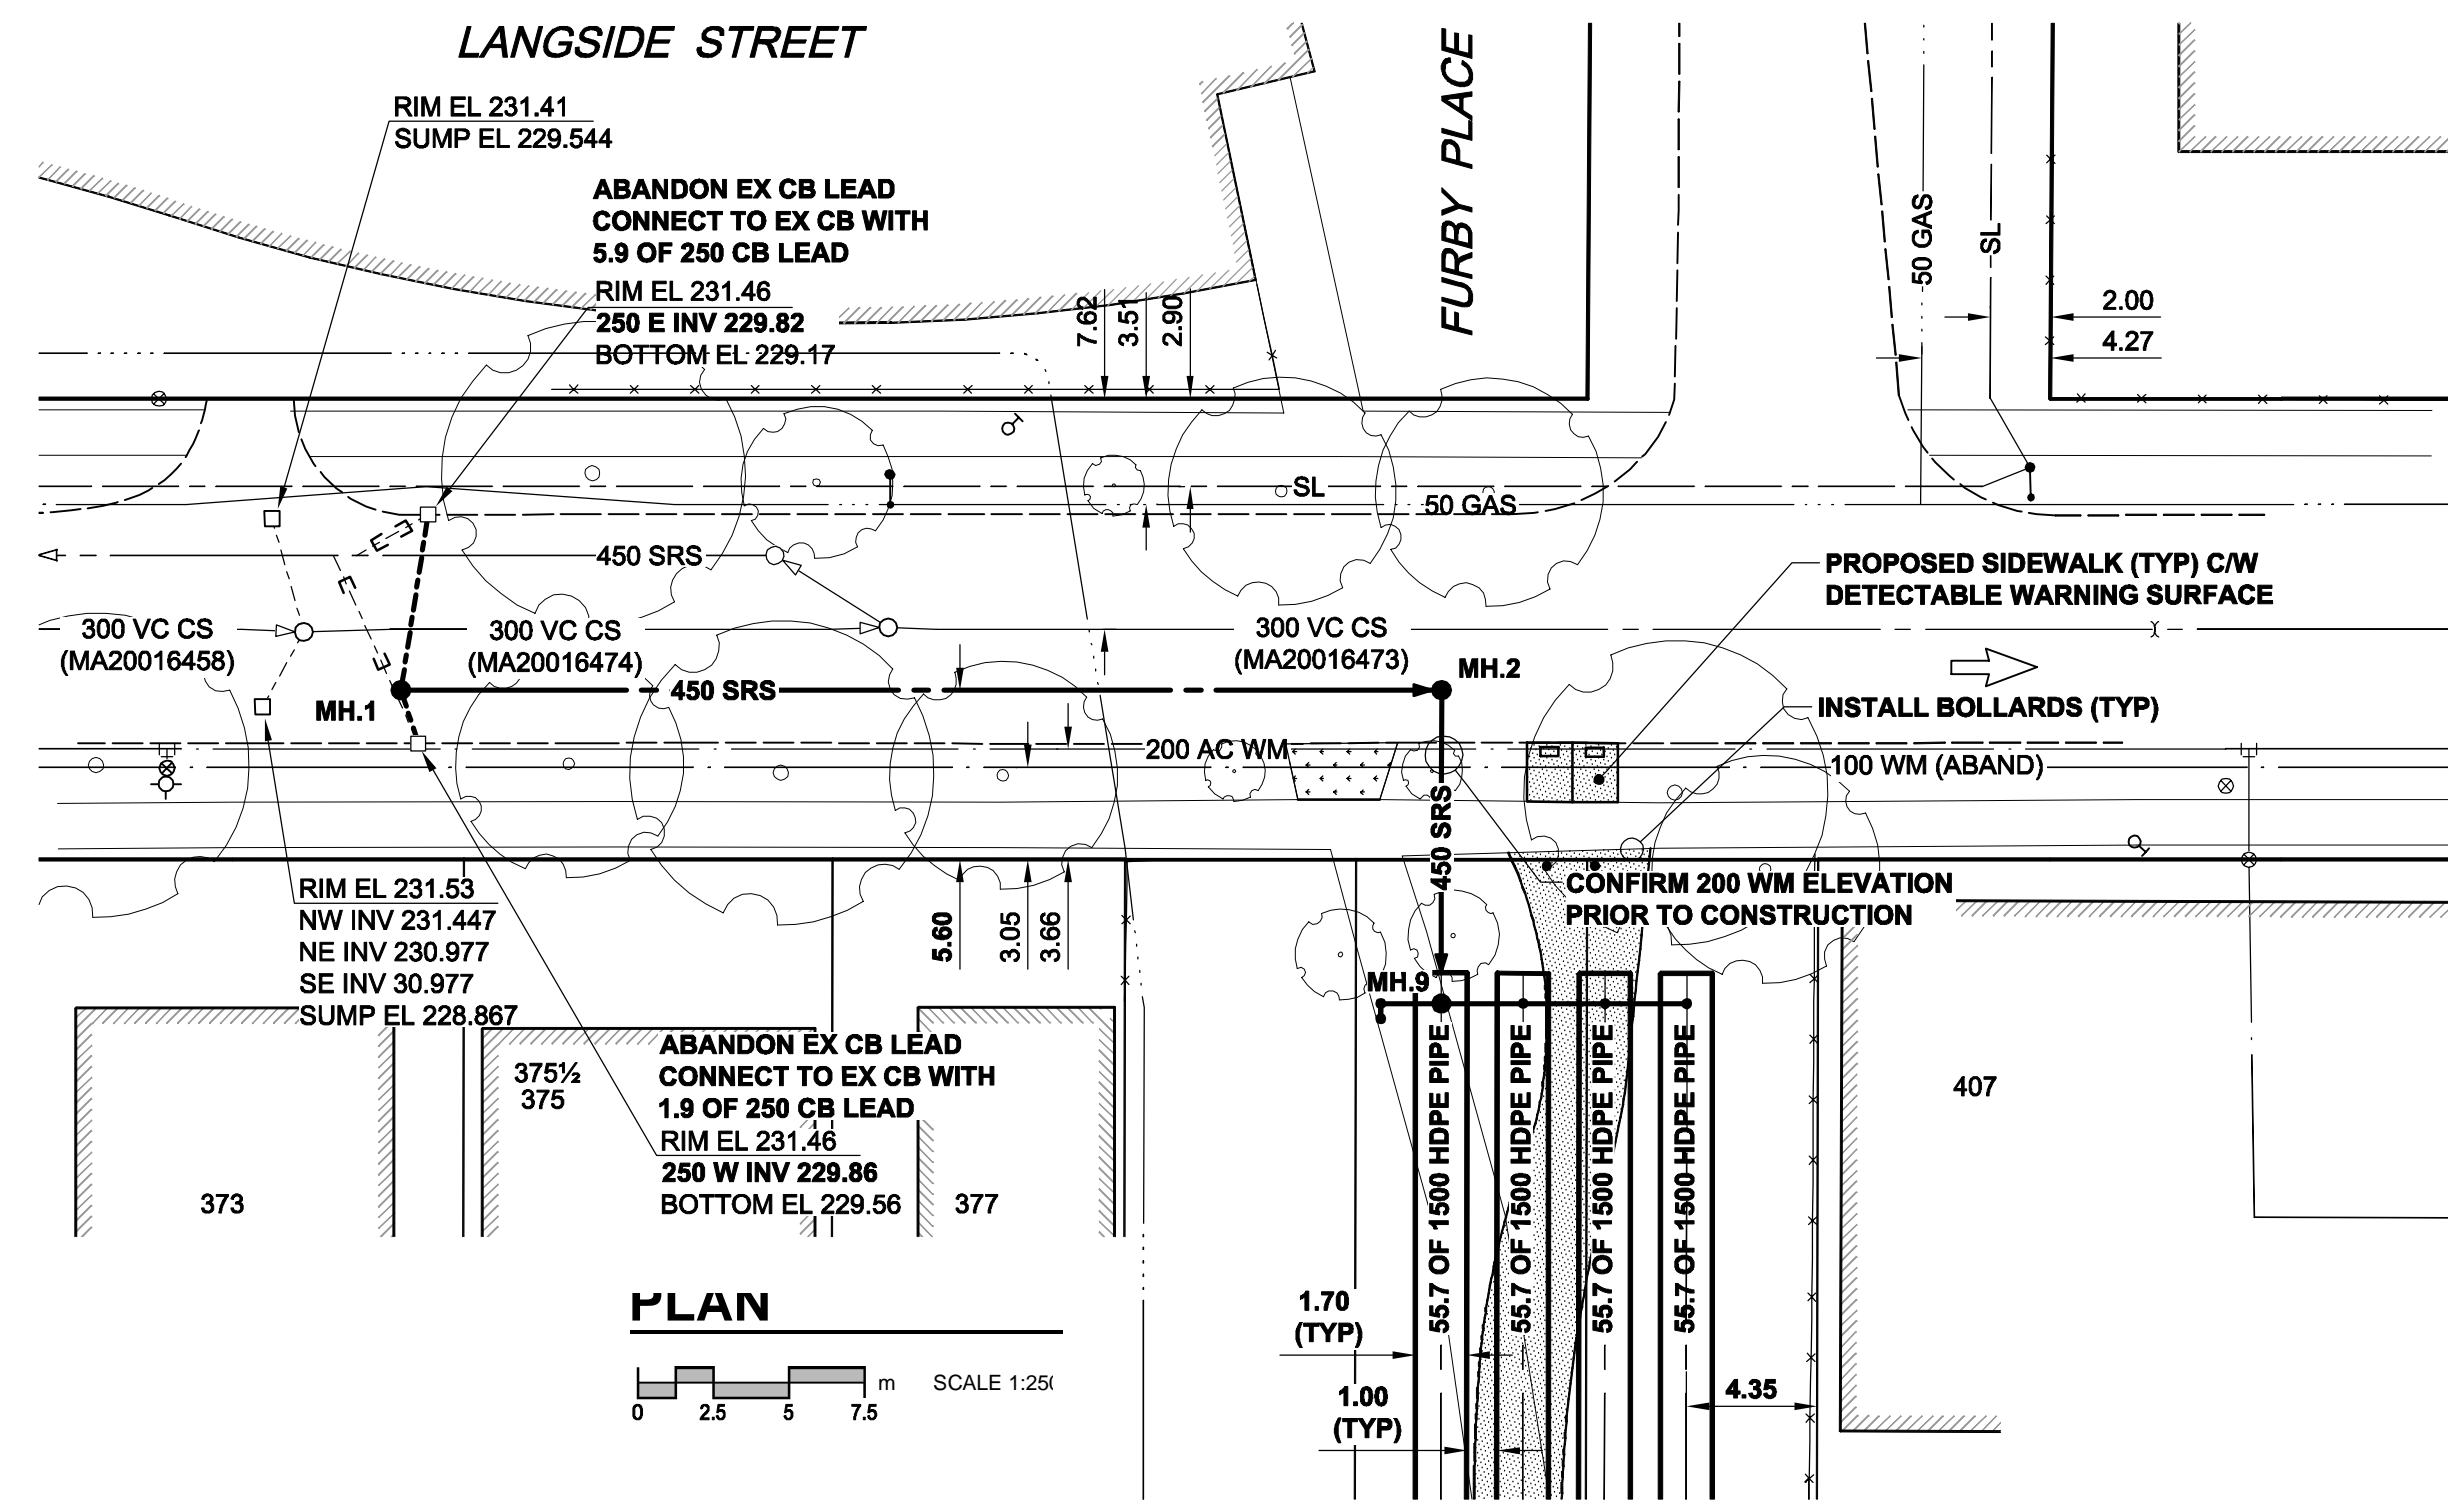
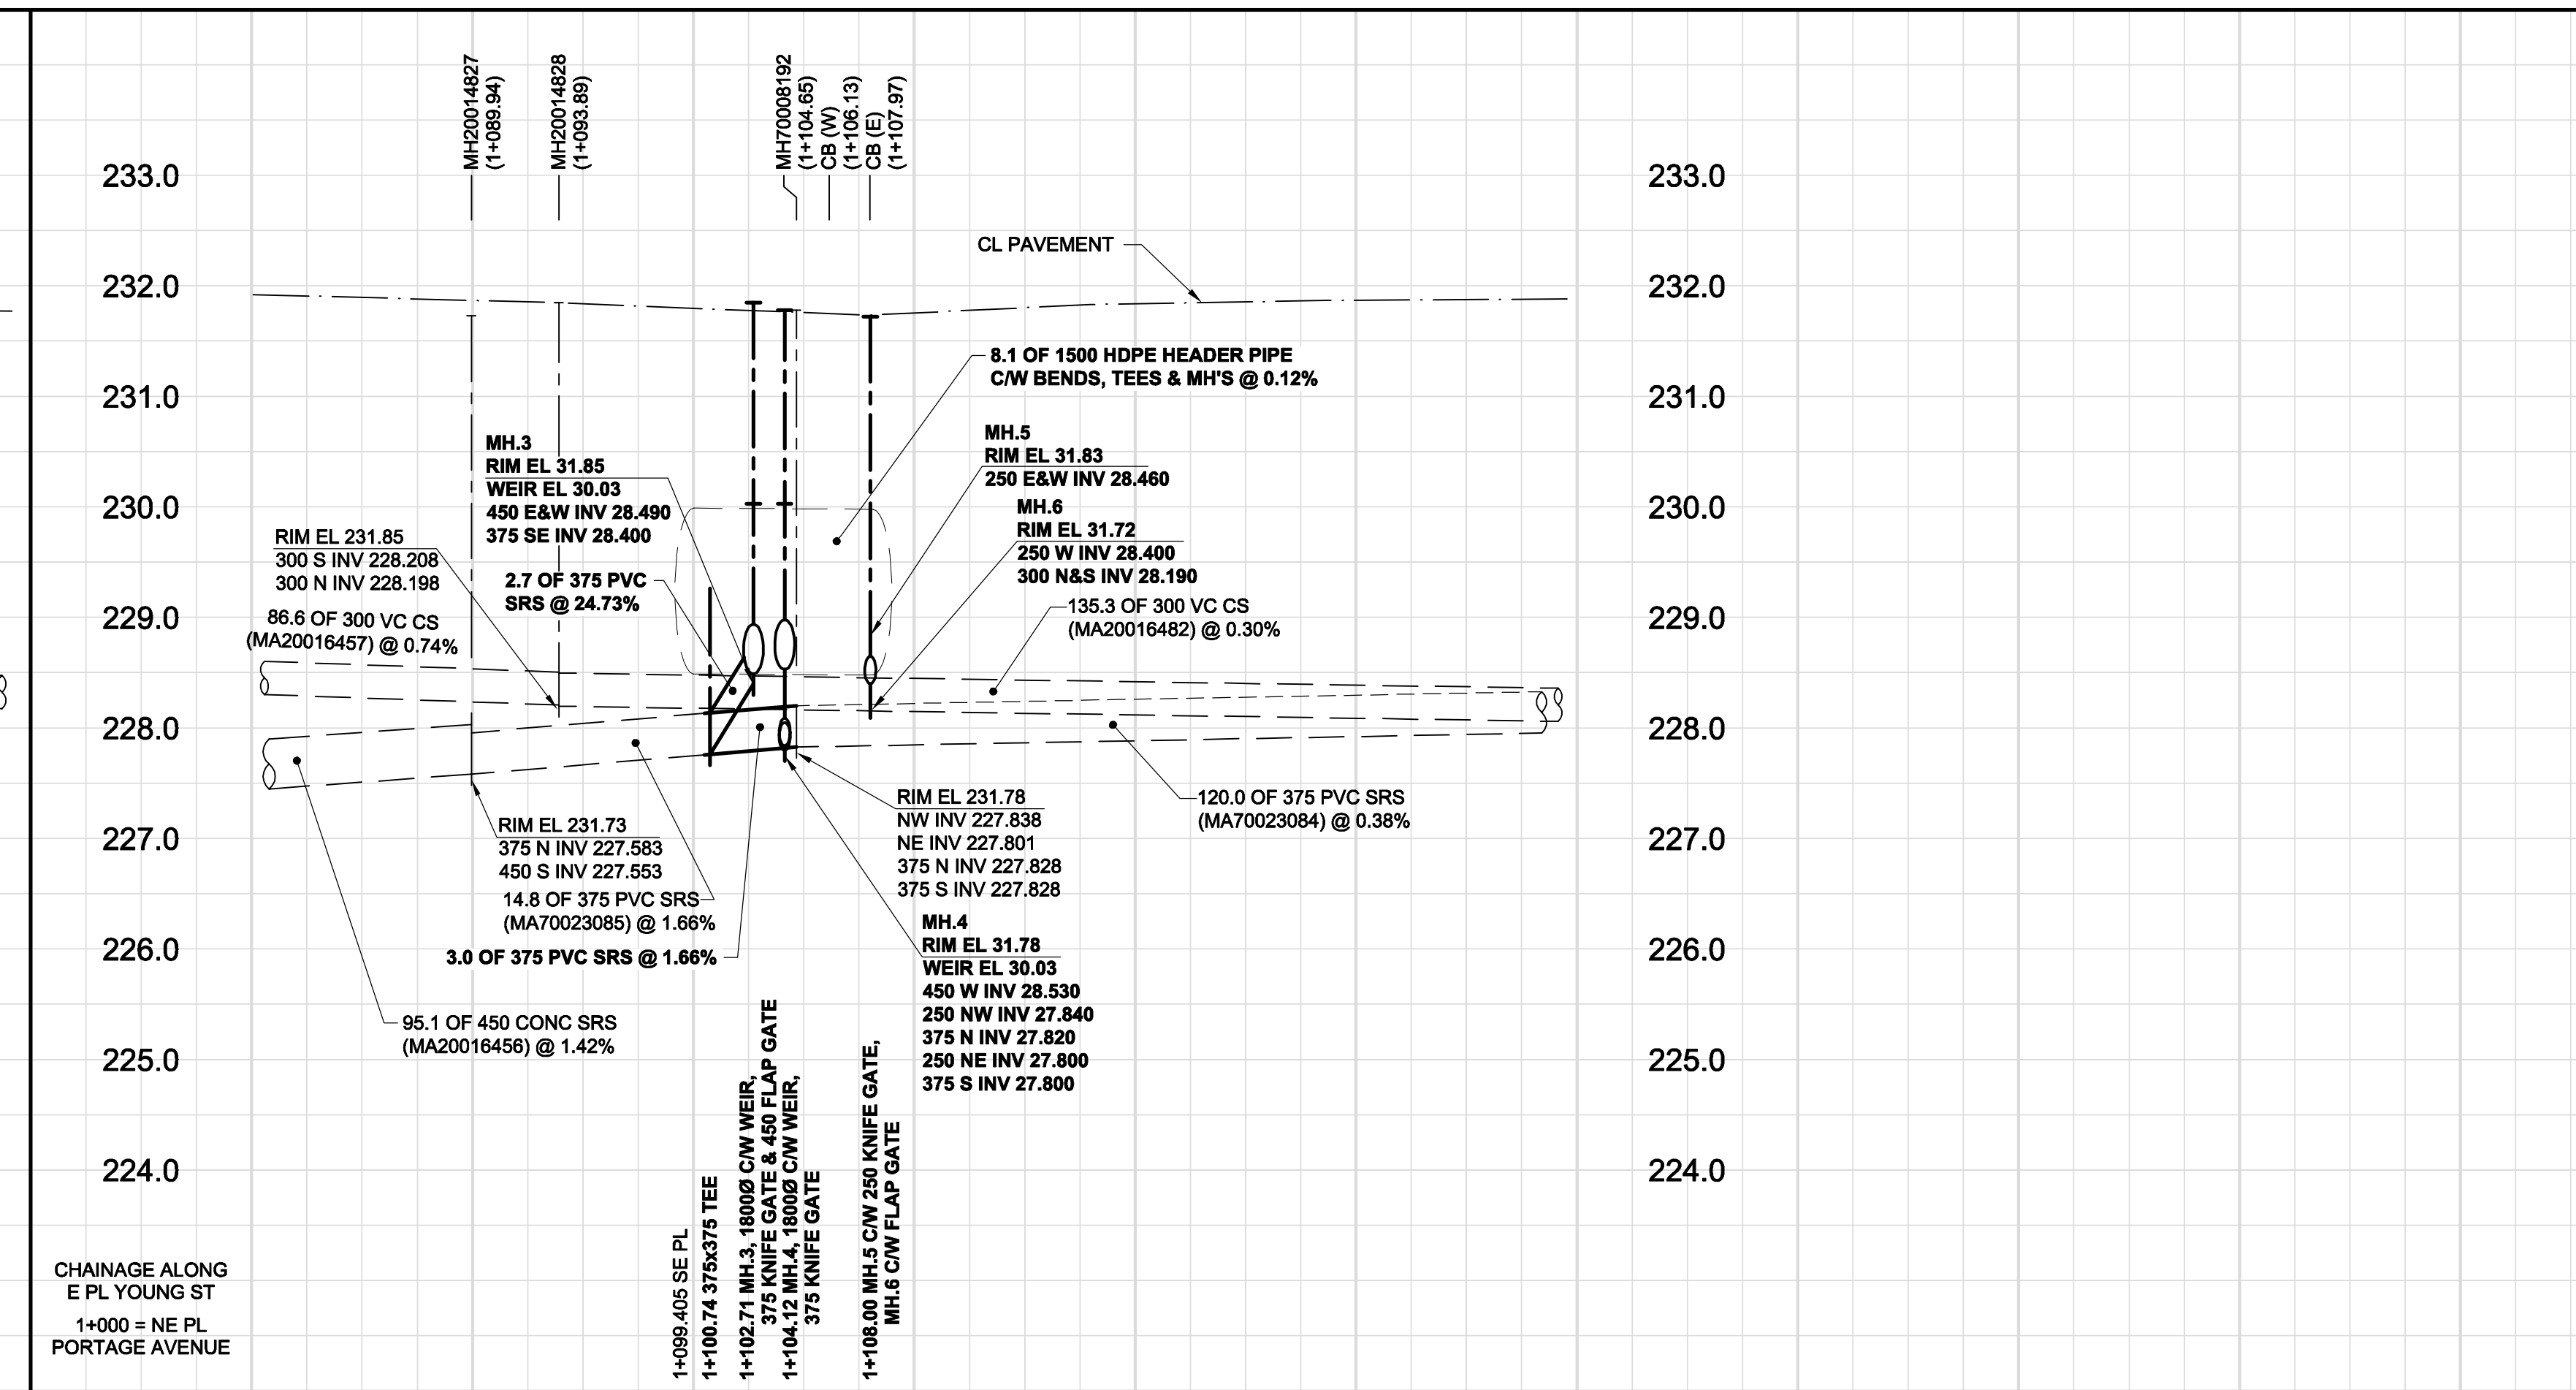


D SIZE 22" x 34" (559mm x 864mm)

PLOT: 11/03/22 10:50:14 AM

AECOM REVIEW DRFT CHK WJD
AECOM FILE NAME: 60161484-01-C-102-ROX.dwg Saved By: [REDACTED]

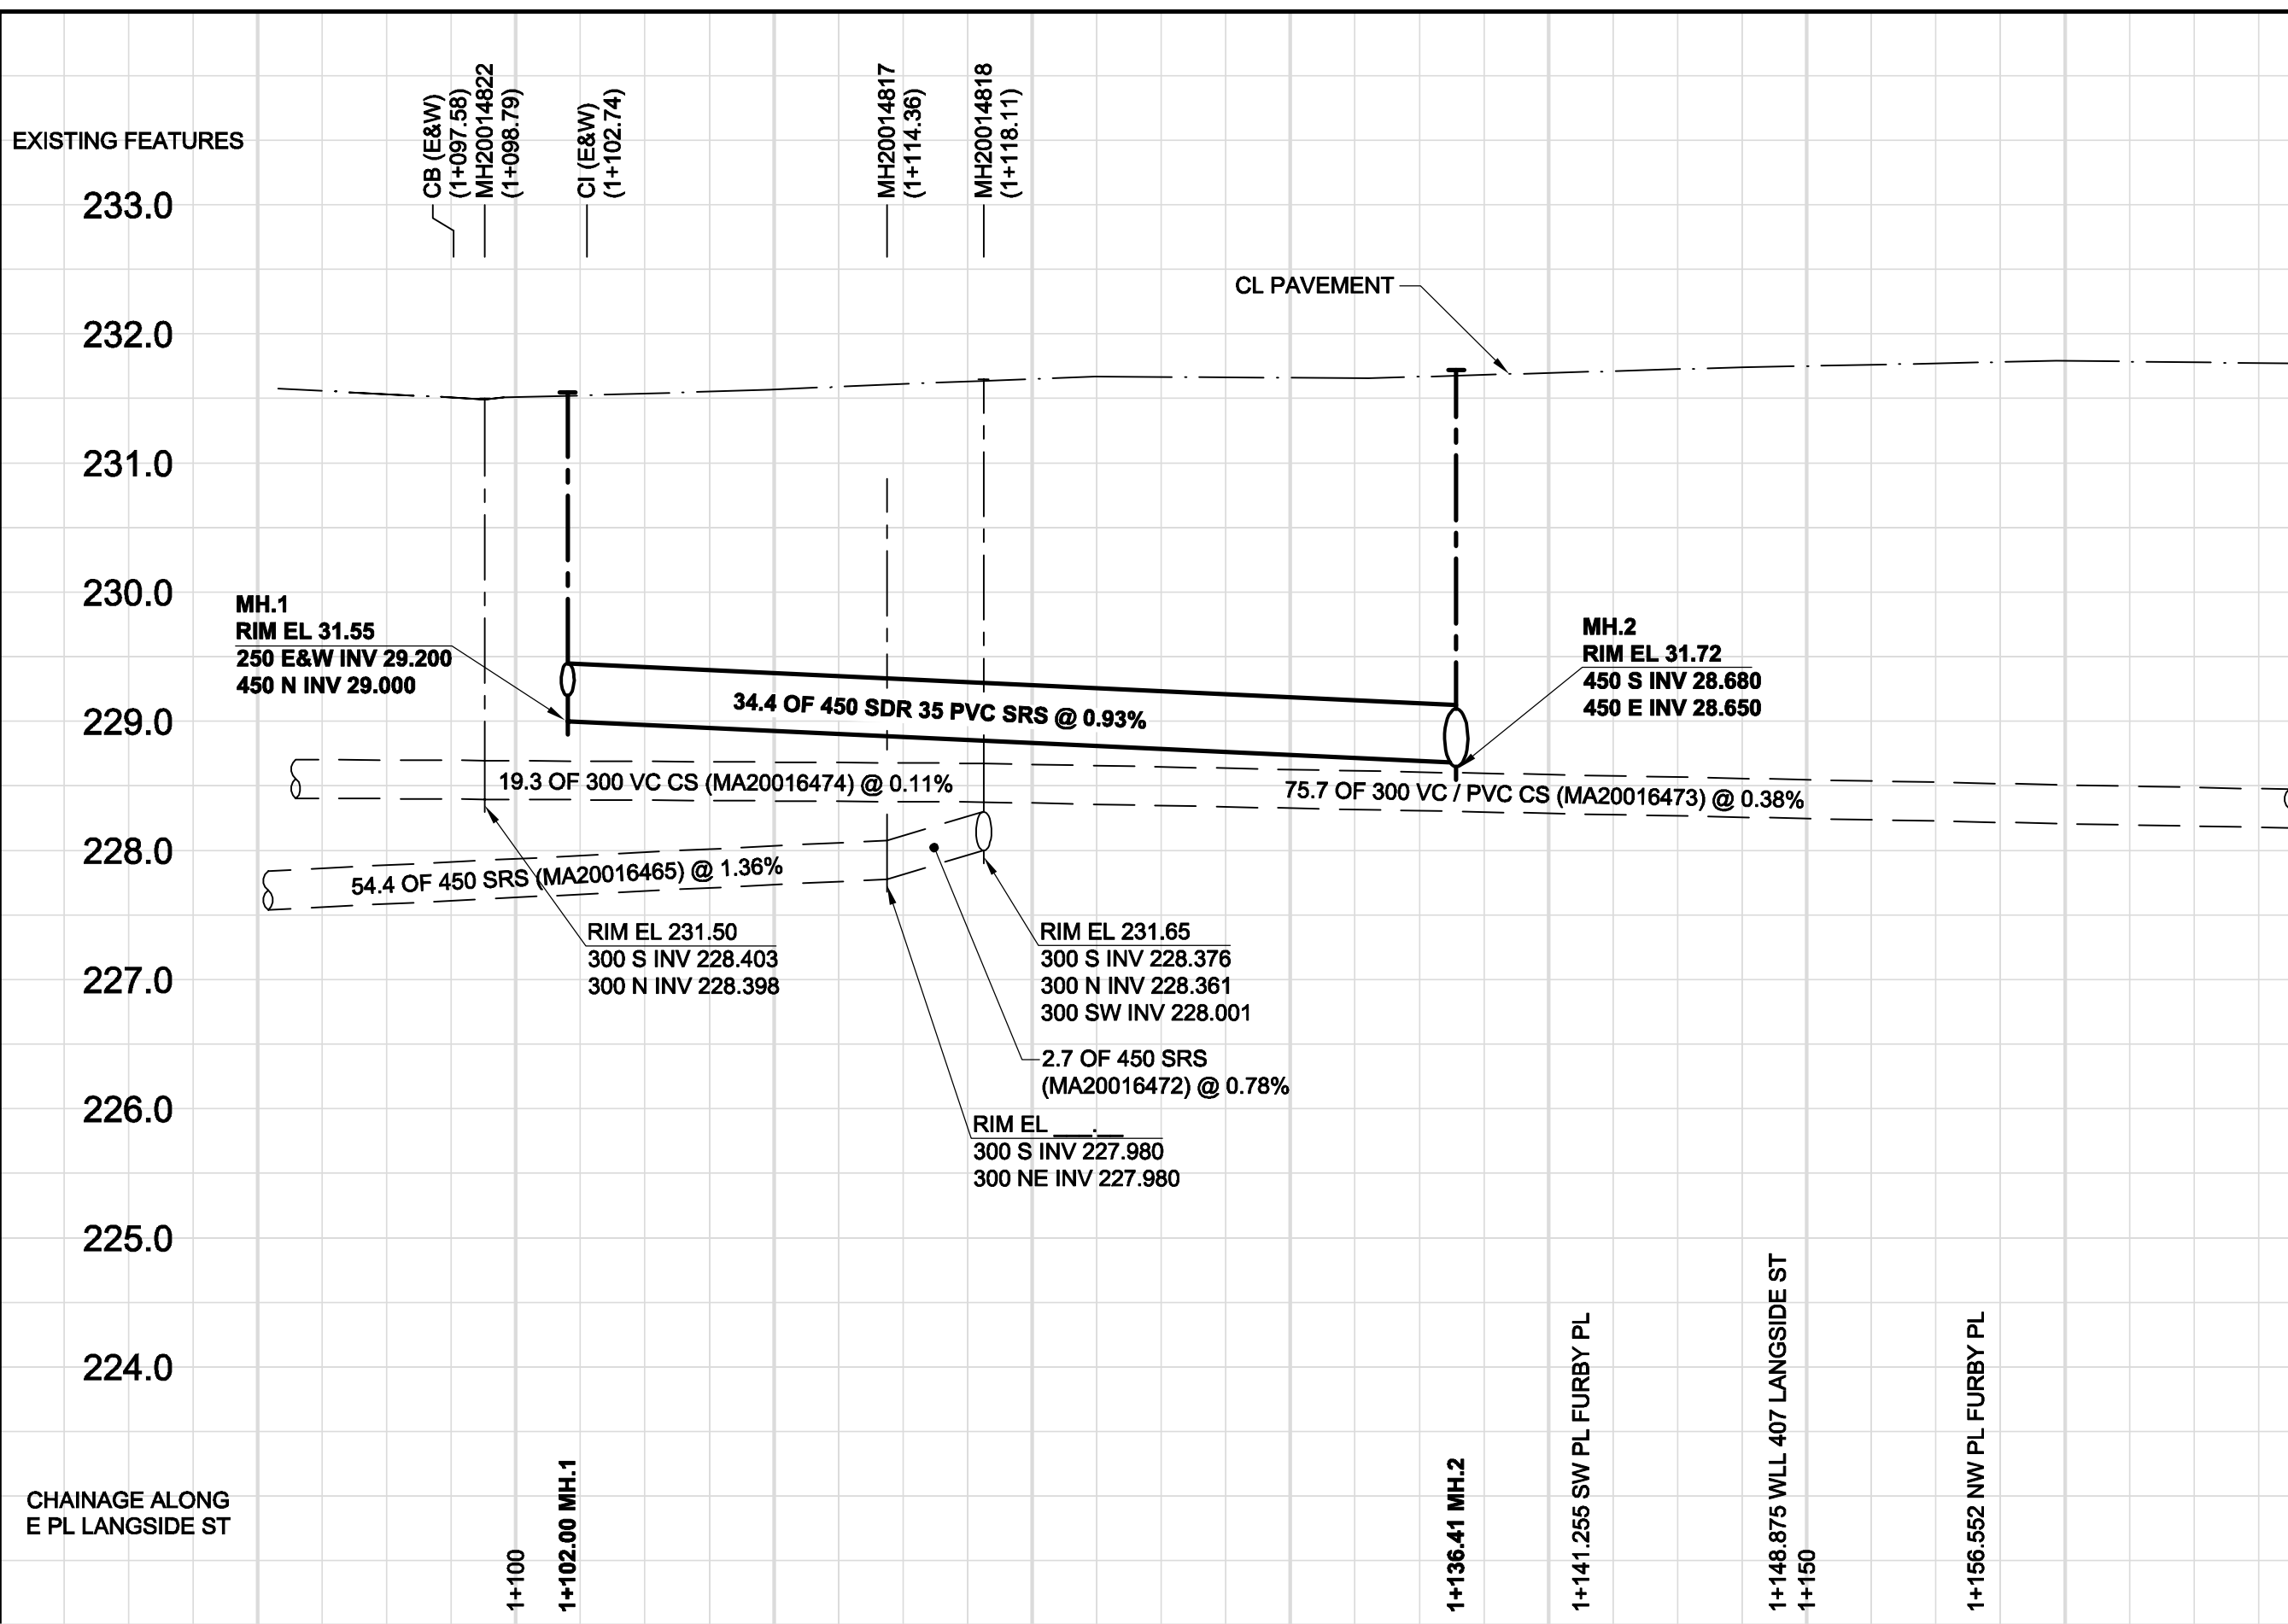

METRIC
WHOLE NUMBERS INDICATE MILLIMETRES
DECIMALIZED NUMBERS INDICATE METRES

APEGM
Certificate of Authorization
AECOM Canada Ltd.
No. 4671 Date: March 21, 2011

BID OPPORTUNITY NO. 218-2011

EXISTING	LEGEND - PLAN	NEW	EXISTING	LEGEND - PROFILE	NEW	EXISTING	LEGEND - PROFILE	NEW
150 WM	WATERMAIN	150 WM	150 WM	WATERMAIN	150 WM	300 LDS	LAND DRAINAGE SEWER	300 LDS
300 LDS	LAND DRAINAGE SEWER	300 LDS	250 WWS	WASTE WATER SEWER	250 WWS		PAVEMENT CROWN	
250 WWS	WASTE WATER SEWER	250 WWS		GROUNDLINE				
○	MANHOLE	●	MTS	GAS				
□	CATCH BASIN	■	ASPHLT	CONCRETE				
△	CURB INLET	▲	CONCRETE	LIP CURB				
▭	CULVERT	▭	MODIFIED BARRIER CURB	RAMP CURB				
⊕	COMMUNITY MAILBOX	⊕						
⊕	SURVEY BAR							
⊕	EXISTING	⊕	NEW	EXISTING	NEW	EXISTING	LEGEND - PROFILE	NEW

LOCATION APPROVED
UNDERGROUND STRUCTURES

SUPR. U/G STRUCTURES DATE COMMITTEE

NOTE:
LOCATION OF UNDERGROUND STRUCTURES AS SHOWN ARE BASED ON THE BEST INFORMATION AVAILABLE. BUT NO GUARANTEE IS GIVEN THAT ALL EXISTING UTILITIES ARE SHOWN OR THAT THE GIVEN LOCATIONS ARE EXACT. CONFIRMATION OF EXISTENCE AND EXACT LOCATION OF ALL SERVICES MUST BE OBTAINED FROM THE INDIVIDUAL UTILITIES BEFORE PROCEEDING WITH CONSTRUCTION.

NO.	REVISIONS	YY/MM/DD	BY
0	ISSUED FOR CONSTRUCTION	11/03/18	KMB

AECOM		This drawing has been prepared for the use of AECOM's client and may not be used, reproduced or relied upon by third parties, except as agreed by AECOM and its client, as required by law or for use by governmental reviewing agencies. AECOM accepts no responsibility, and denies any liability whatsoever, to any party that modifies this drawing without AECOM's express written consent. Do not scale this document. All measurements must be obtained from stated dimensions.	
DESIGNED BY	FMI	CHECKED BY	EDT
DRAWN BY	KMB	APPROVED BY	Bryan Weber
HOR. SCALE	1:250	RELEASED FOR CONSTRUCTION	
VERT. SCALE	1:50	DATE	

PROFESSIONAL'S SEAL
Original Sealed by:
E. D. J. TOUPIN, P. Eng
Member 23484
March 21, 2011

CONSULTANT DRAWING NO.
60161484-01-C-102-ROX.dwg

THE CITY OF WINNIPEG
WATER AND WASTE DEPARTMENT

CSO STORAGE FACILITY AT THE UNIVERSITY OF WINNIPEG CIVIL
LANGSIDE STREET & YOUNG STREET
80m N OF PORTAGE AVENUE
TO 200m S OF ELLICE AVENUE

SHEET 3 OF 19
CITY DRAWING NUMBER
9567
REV 0