



APPENDIX A

TRAFFIC MANAGEMENT PLAN

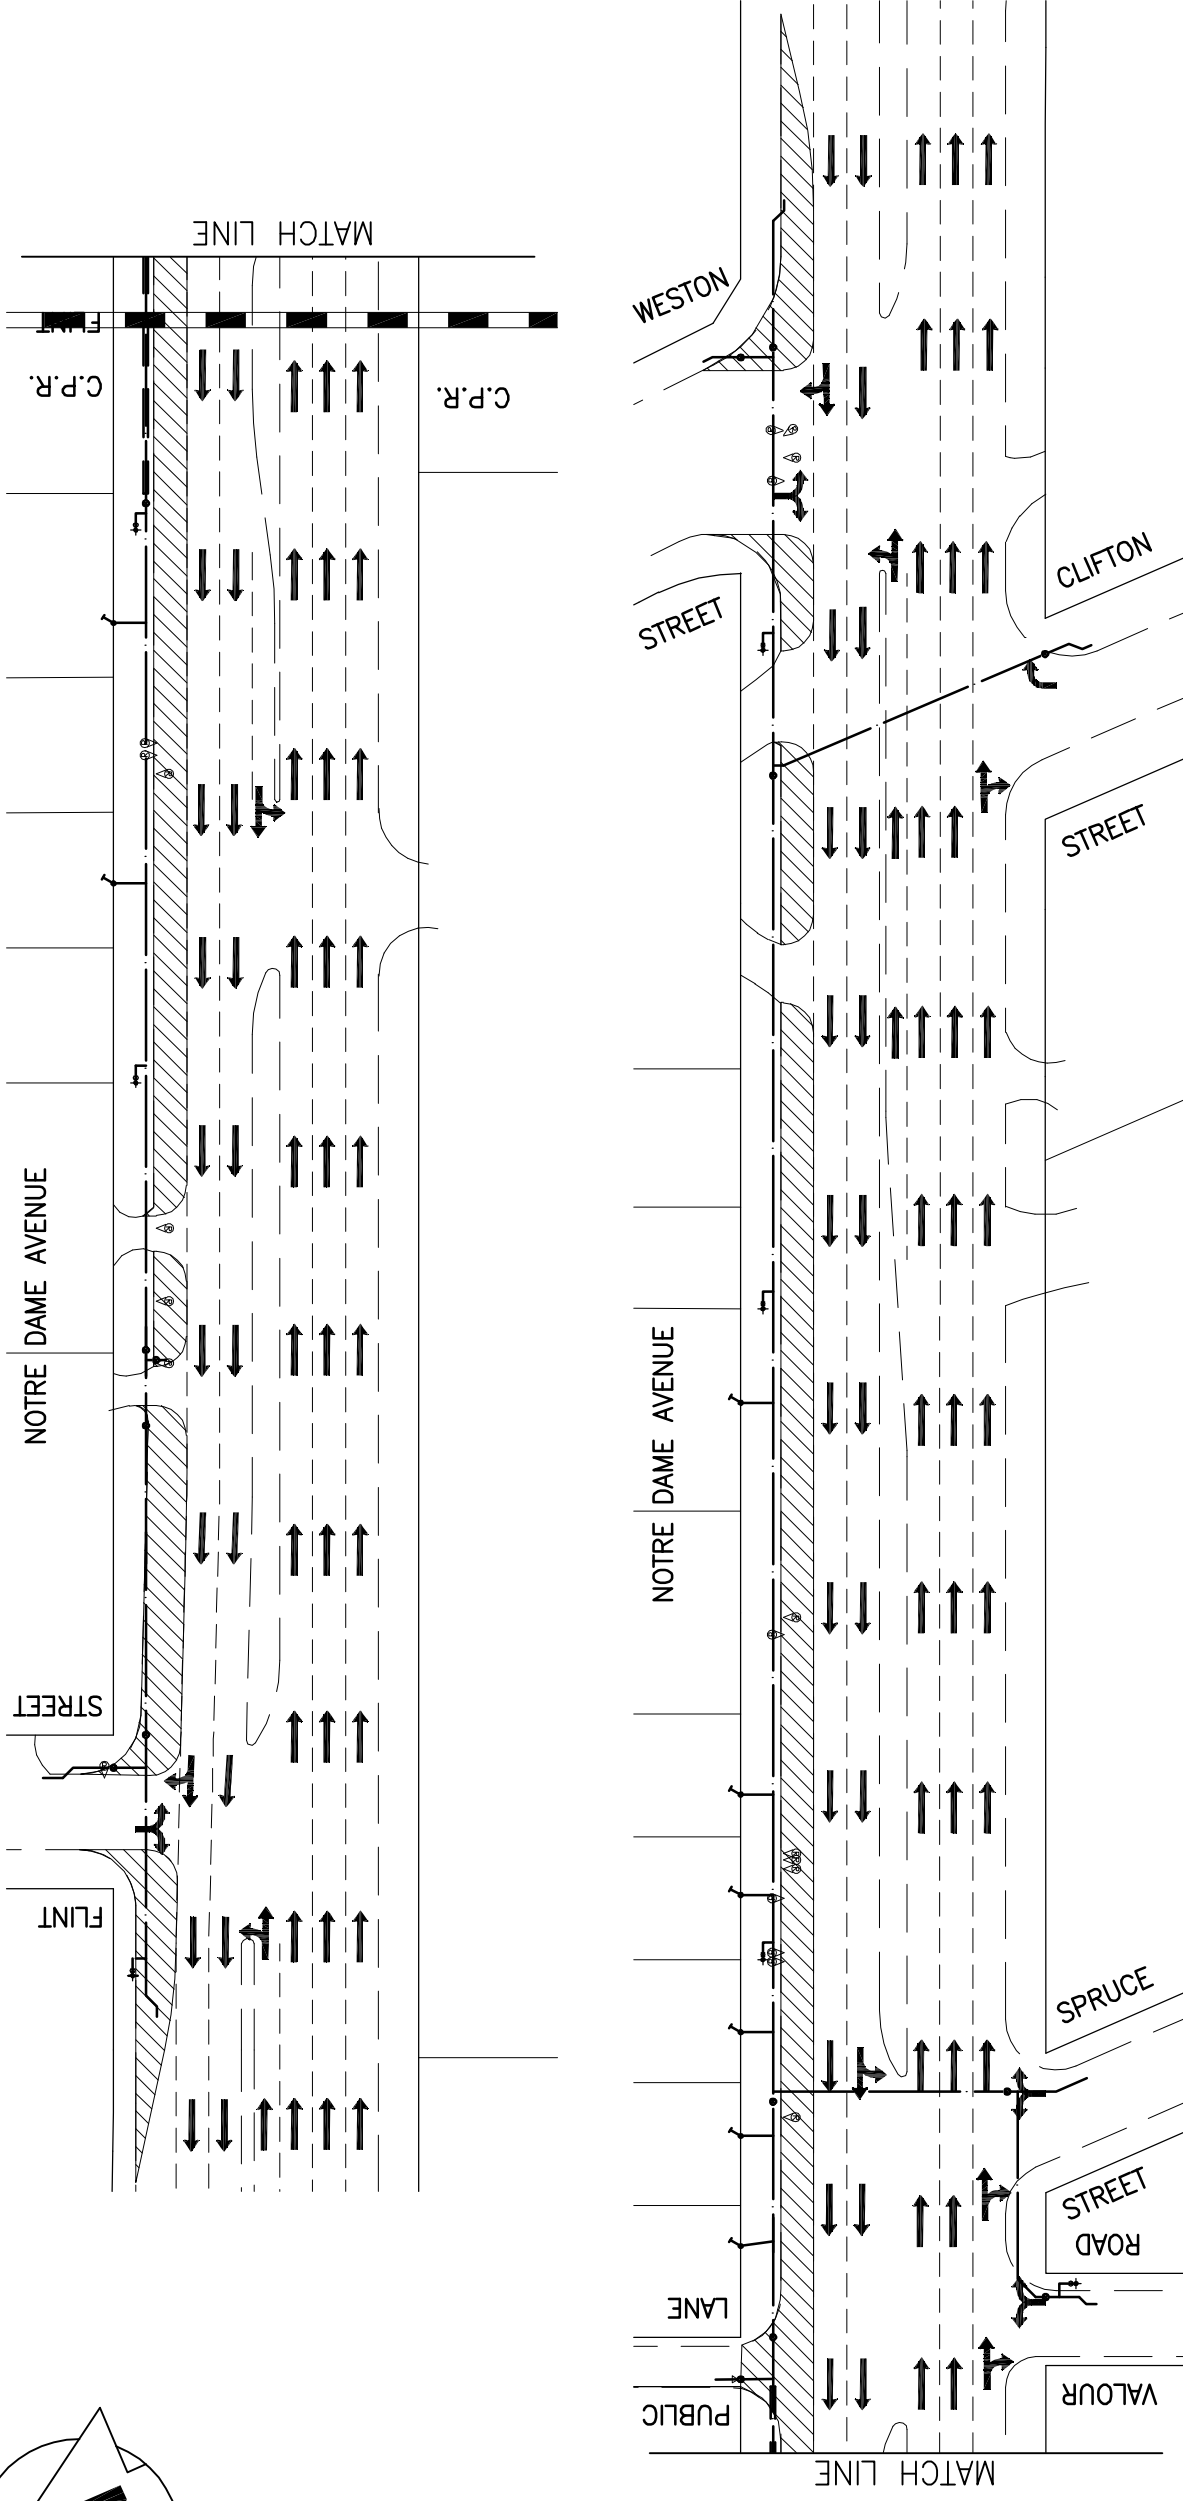

LEGEND:
 CONSTRUCTION AREA/
 LANE CLOSURES

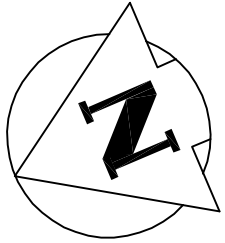

BID OPPORTUNITY 229-2011

LOCATION APPROVED UNDERGROUND STRUCTURES

SUPV. U/G STRUCTURES COMMITTEE DATE

NOTE:
 LOCATION OF UNDERGROUND STRUCTURES AS SHOWN ARE BASED ON THE BEST INFORMATION AVAILABLE BUT NO GUARANTEE IS GIVEN THAT ALL EXISTING UTILITIES ARE SHOWN OR THAT THE GIVEN LOCATIONS ARE EXACT. CONFIRMATION OF EXISTENCE AND EXACT LOCATION OF ALL SERVICES MUST BE OBTAINED FROM THE INDIVIDUAL UTILITIES BEFORE PROCEEDING WITH CONSTRUCTION.

B.M. ELEV.

NO.	REVISIONS	DATE	BY



Stantec Consulting Ltd.
 905 Waverley Street, Winnipeg, Manitoba
 Tel 204-489-5900 Fax 204-453-9012

DESIGNED BY	R.M.S.	CHECKED BY	H.A.K.
DRAWN BY	R.M.S.	APPROVED BY	H.A.K.
HOR. SCALE:	1:750	RELEASED FOR CONSTRUCTION:	
VERTICAL:		DATE	2010.03.04

ENGINEER'S SEAL

CONSULTANT DRAWING NO.
C-701

THE CITY OF WINNIPEG
 WATER AND WASTE DEPARTMENT
 Winnipeg ENGINEERING DIVISION

TRAFFIC MANAGEMENT PLAN
 FLINT STREET TO WESTON STREET
 NOTRE DAME AVENUE WATERMAIN RENEWAL -
 CONTRACT No. 16

SHEET 1 OF 1
 CAD FILE DRAWING NUMBER 12780c-701-751.dwg
 CITY DRAWING NUMBER SK-01