


B SIZE 11" x 17" (279mm x 432mm)

PLOT: 11/04/07 12:45:29 PM

FILE NAME: 60189122-01-C-110-R0X.dwg Saved By: lacosteg

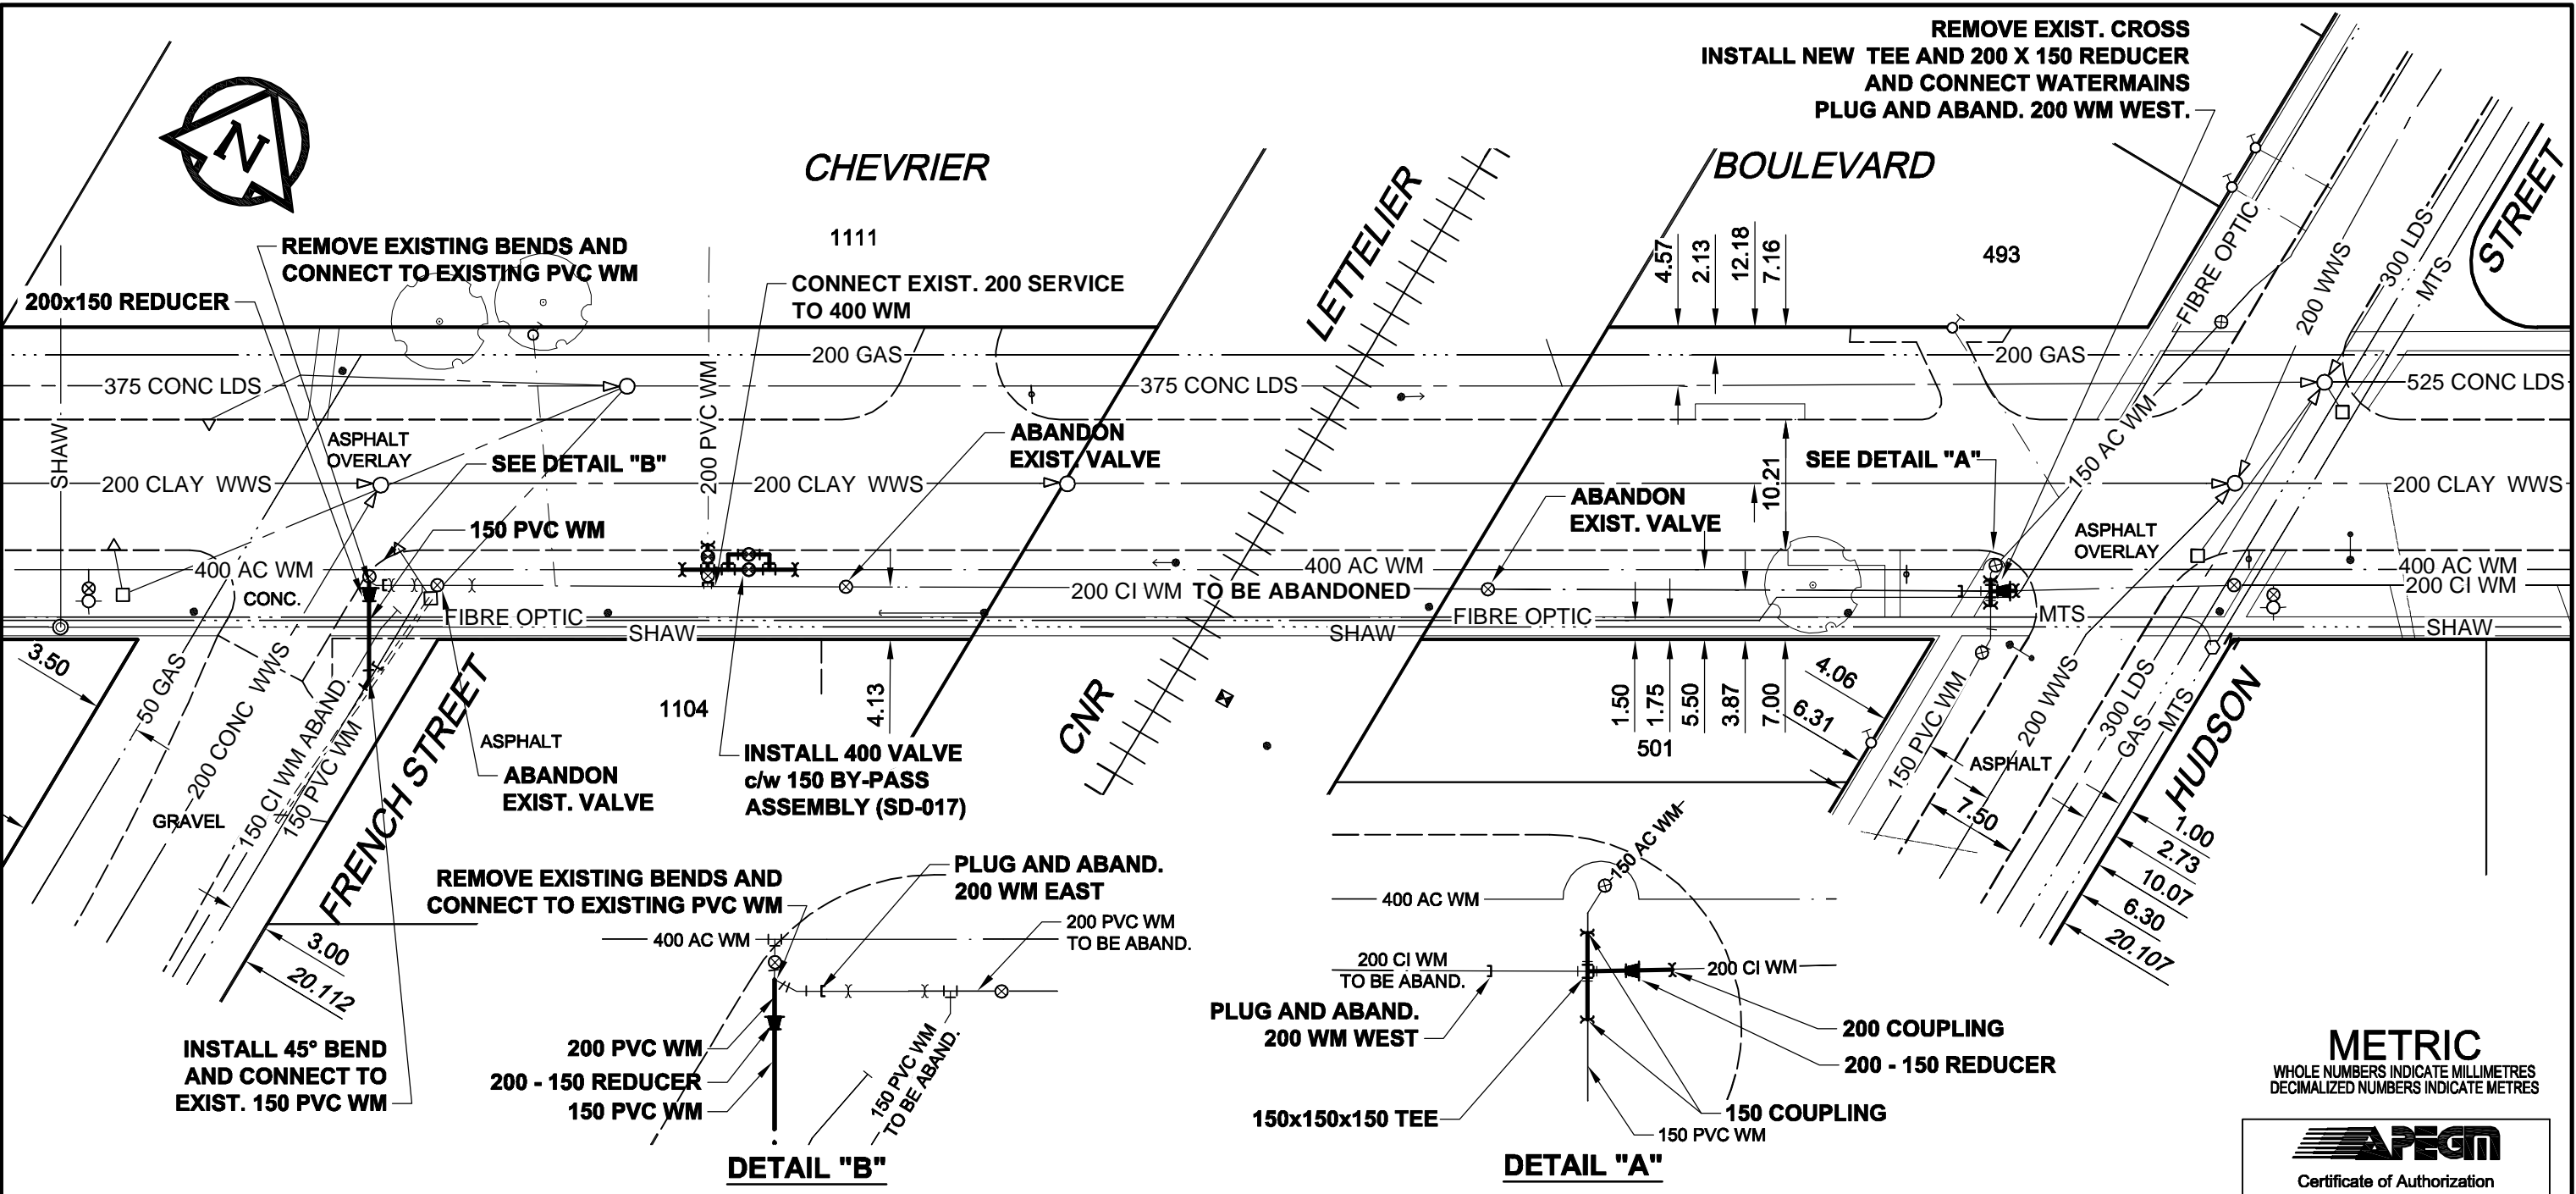

METRIC
WHOLE NUMBERS INDICATE MILLIMETRES
DECIMALIZED NUMBERS INDICATE METRES

APEGM
Certificate of Authorization
AECOM Canada Ltd.
No. 4671 Date: APRIL 7, 2011

BID OPPORTUNITY NO. 260-2011

ADDRESS	NATURE OF SERVICE	SIZE	MATERIAL	DISTANCE SC TO PROPERTY	POSITION OF SC (curb stop)	POSITION OF CC (corp)	COMMENTS:
1111 CHEVRIER	COMMERCIAL	1 in (25 mm)	COPPER		Long: [] of [] Short: (27.7 m) W of EL BUILDING	Long: (1.8 m) E of SC	
1111 CHEVRIER	COMMERCIAL	8 in (200 mm)	PVC		Long: [] of [] Short: (47.5 m) E of HYD. AT 1106	Long: [] of [] Short: [] of SC	

LOCATION APPROVED UNDERGROUND STRUCTURES

SUPR. U/G STRUCTURES DATE COMMITTEE

NOTE:
LOCATION OF UNDERGROUND STRUCTURES AS SHOWN ARE BASED ON THE BEST INFORMATION AVAILABLE. BUT NO GUARANTEE IS GIVEN THAT ALL EXISTING UTILITIES ARE SHOWN OR THAT THE GIVEN LOCATIONS ARE EXACT. CONFIRMATION OF EXISTENCE AND EXACT LOCATION OF ALL SERVICES MUST BE OBTAINED FROM THE INDIVIDUAL UTILITIES BEFORE PROCEEDING WITH CONSTRUCTION.

BM 65-029 ELEV 231.809m	84R576 - N. side Chevrier Blvd. @ Hervo St., Tbit on top of 0.05m dia. x 2.4m iron pipe, 6.3m S. of N.L. of Chevrier Blvd. & 8.2m E. of W.L. of Hervo St.
0	ISSUED FOR TENDER 11/04/06 GDL
A	ISSUED FOR REVIEW 11/03/22 GDL
NO.	REVISIONS YY/MM/DD BY

AECOM

This drawing has been prepared for the use of AECOM's client and may not be used, reproduced or relied upon by third parties, except as agreed by AECOM and its client, as required by law or for use by governmental reviewing agencies. AECOM accepts no responsibility, and denies any liability whatsoever, to any party that modifies this drawing without AECOM's express written consent. Do not scale this document. All measurements must be obtained from stated dimensions.

DESIGNED BY	GSK	CHECKED BY	FMI
DRAWN BY	GDL	APPROVED BY	CCM
HOR. SCALE	1:500	RELEASED FOR CONSTRUCTION	KAS ZUREK
VERT. SCALE	N/A	DATE	2011/04/07

PROFESSIONAL'S SEAL

PROVINCE OF MANITOBA
ORIGINAL SIGNED BY
K.W. FITCHETT
REGISTERED PROFESSIONAL ENGINEER
APRIL 7, 2011

CONSULTANT DRAWING NO.
60189122-01-C-110-R0X.dwg

THE CITY OF WINNIPEG WATER AND WASTE DEPARTMENT

2011 WATERMAIN RENEWALS CONTRACT 6

CHEVRIER BOULEVARD 200mm WATERMAIN ABANDONING HUDSON STREET TO FRENCH STREET

SHEET 10 OF 10
CITY DRAWING NUMBER
D-12351 REV 0