


GRAPHIC LEGEND

- Parapet =====
- Gravel stop =====
- Gas line - - - - -
- Control joint =====
- Expansion joint =====
- New insulated drain pipe - - - - -
- Photo vantage point ⊙ ↗
- Area Label area ↗
no. of stories ↘
- ⊠ = attic vent X = leak

KEYNOTE LEGEND

- 1 core sample
- 2 chimney
- 3 AC unit
- 4 vent hood
- 5 ventilator
- 6 vent pipe
- 7 roof drain
- 8 skylight
- 9 eavestrough
- 10 firewall
- 11 antenna
- 12 ladder
- 13 stub column
- 14 roof hatch
- 15 scupper
- 16 pitch box
- 17 HVAC unit
- 18 capped curb
- 19 flag pole
- 20 electrical mast
- 21 cooling tower
- 22 splash pad
- 23 splash pan
- 24 downspout/rainwater leader
- 25 back slope
- 26 cant
- 27 increase slope to drain
- 28 cricket
- 29 parapet/wide flashing
- 30 life line anchor

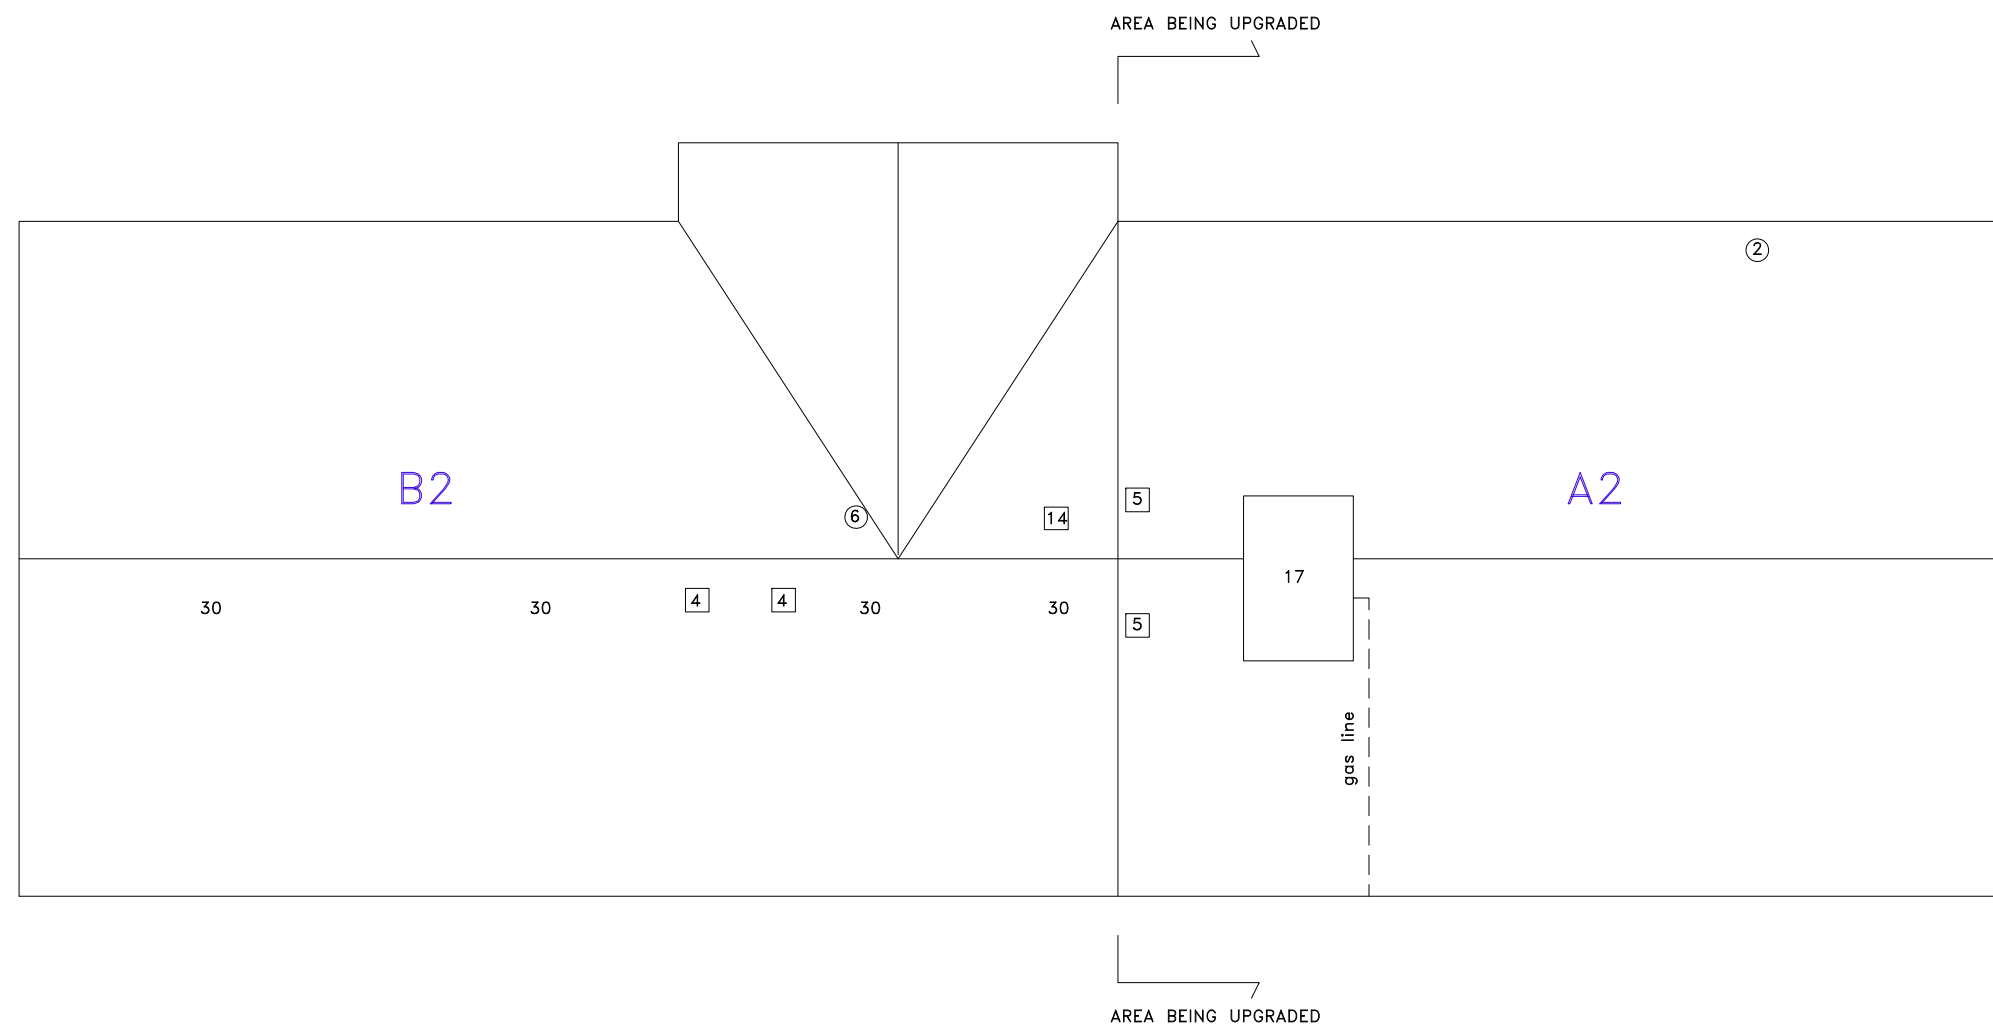

Notes:
 .01 Contractor is responsible for the site verification of all dimensions
 .02 Drawings are not to be scaled for estimating purposes
 .03 All areas given are approximate
 .04 Contractor is responsible for site verification of existing roof constructions

Stated scale is when in 11x17 format



809 Pipeline Road, Winnipeg, Manitoba
 Phone: 697-8091 Fax: 697-8039

Project:
 Oxford Heights Community Ctr
 359 Dowling East
 Winnipeg, MB

Date: March 29 2011

Drawing No. R-1

File no: 3631 Scale: NTS

