
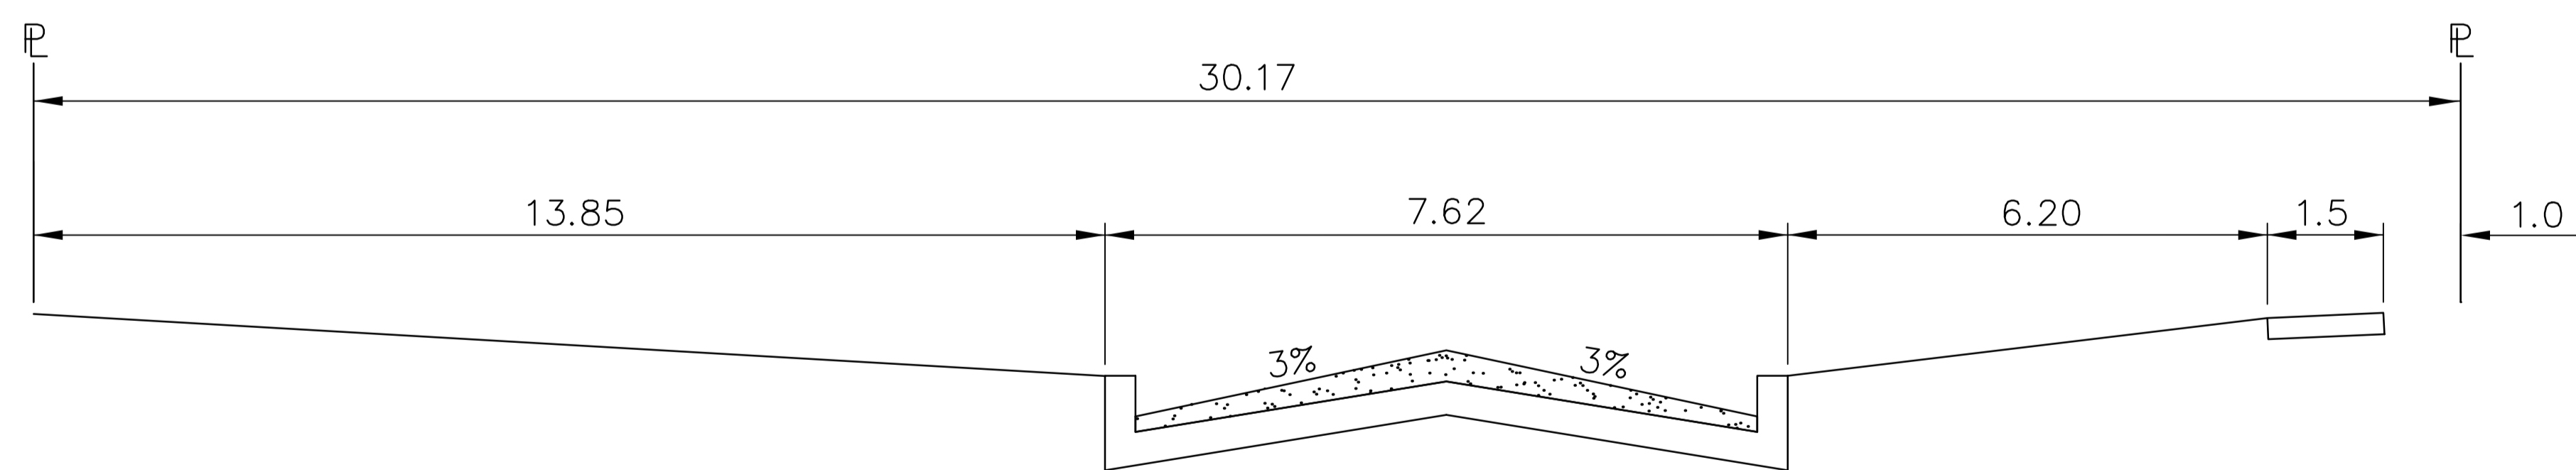


ATWOOD STREET

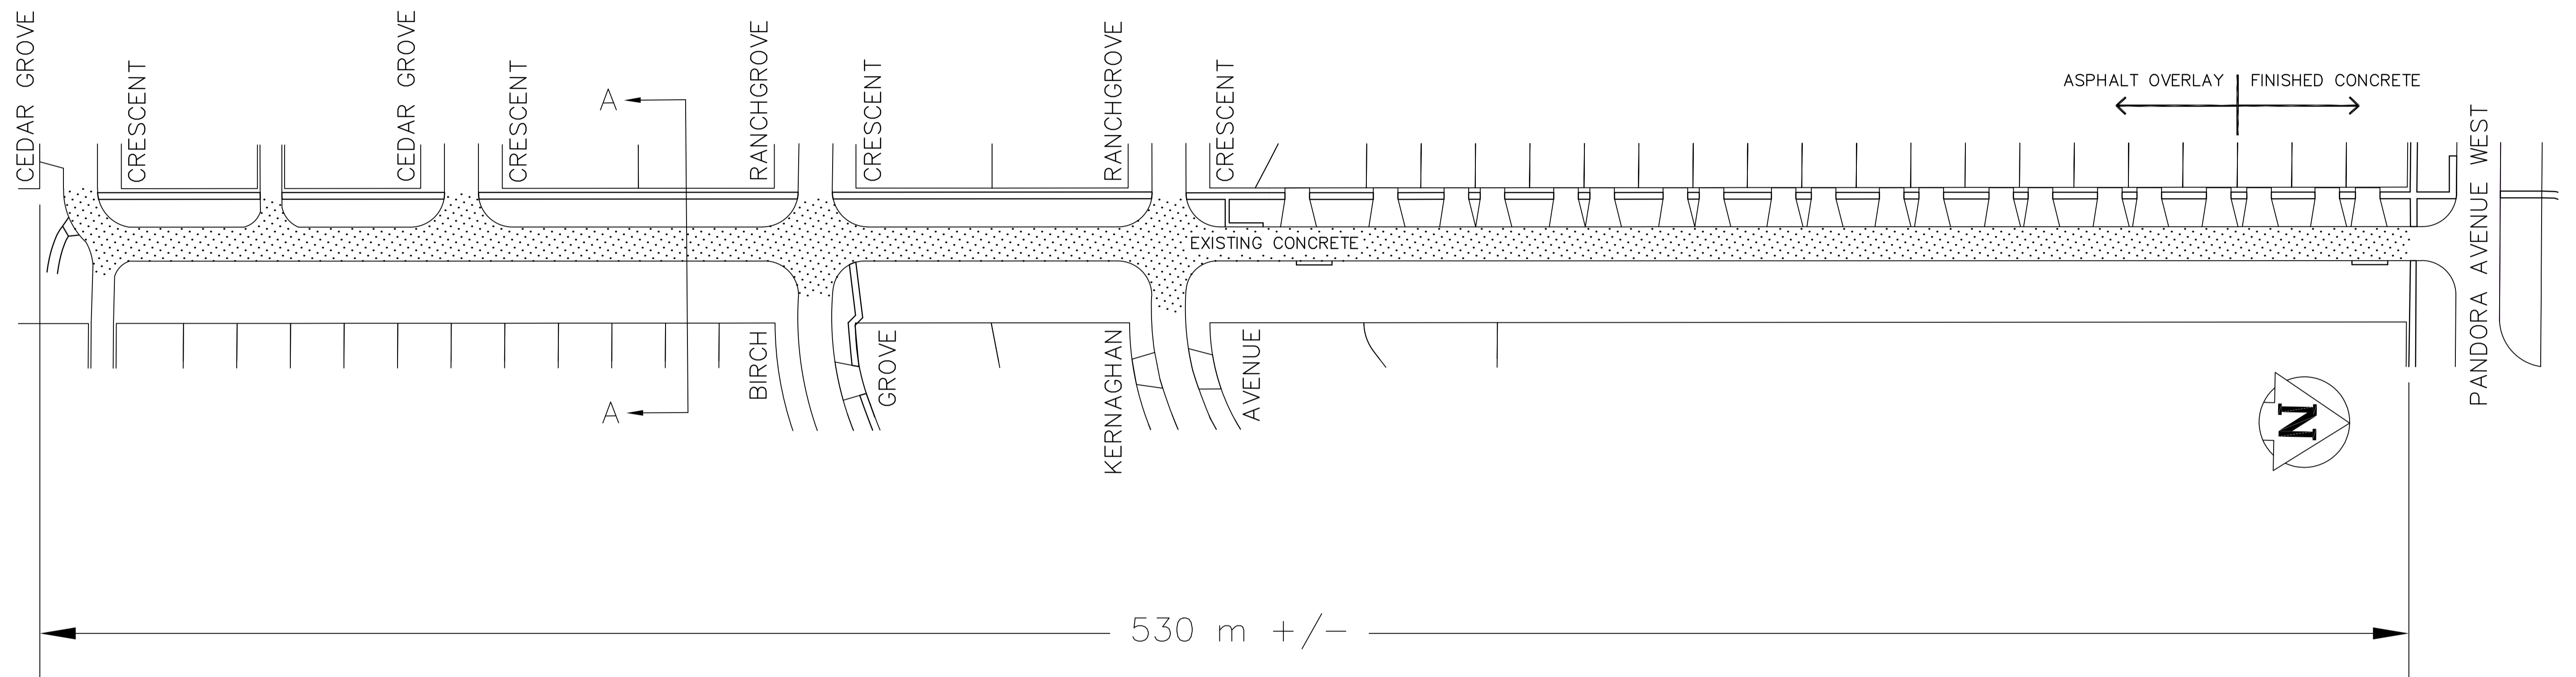

CROSS-SECTION A - A

PROPOSED WORKS:

1. FULL DEPTH PAVEMENT REPAIRS
2. PARTIAL DEPTH PAVEMENT REPAIRS
3. SELECT CURB RENEWAL
4. SELECT SIDEWALK RENEWAL
5. ADJUSTMENT OF PAVEMENT AND BOULEVARD STRUCTURES
6. ASPHALT OVERLAY

3-2011 BID OPPORTUNITY



THE CITY OF WINNIPEG
 PUBLIC WORKS DEPARTMENT
ENGINEERING DIVISION
TECHNOLOGY SERVICES BRANCH
 106 - 1155 PACIFIC AVE

2011 RESIDENTIAL STREET RENEWAL
 ATWOOD STREET
 FROM CEDAR GROVE CRESCENT
 TO PANDORA AVENUE WEST
 CONCRETE REPAIRS AND ASPHALT OVERLAY

DATE:
12-12-2010

DRAWN BY:
AP

DRAWING NO.
01

SCALE:
N.T.S