




Westbound Provencher, N/S Tache
Stop 50176 Tache

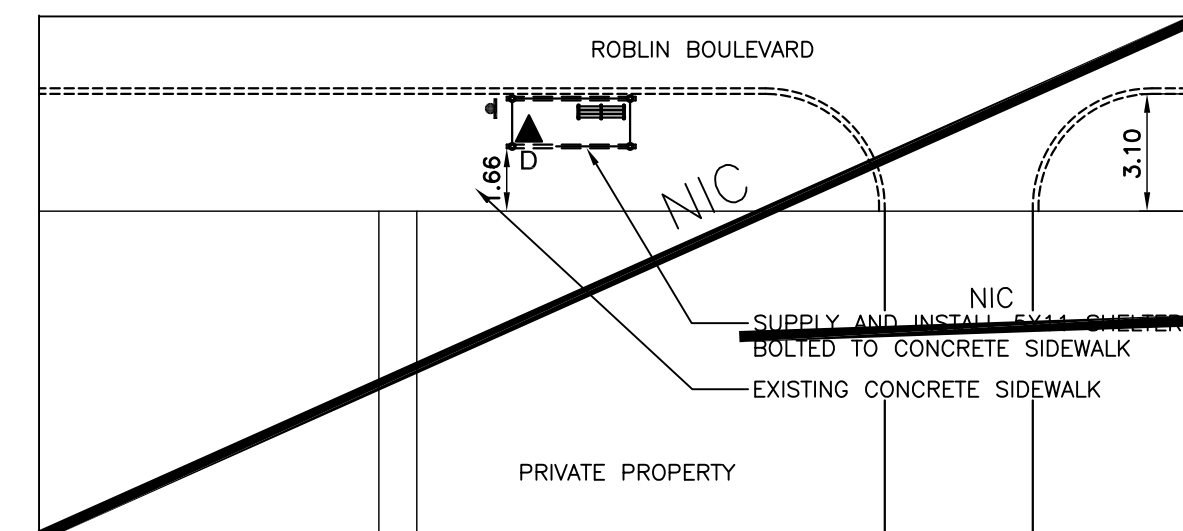


Eastbound Roblin, N/S Opp Shelmerdine
Stop 60558 Shelmerdine

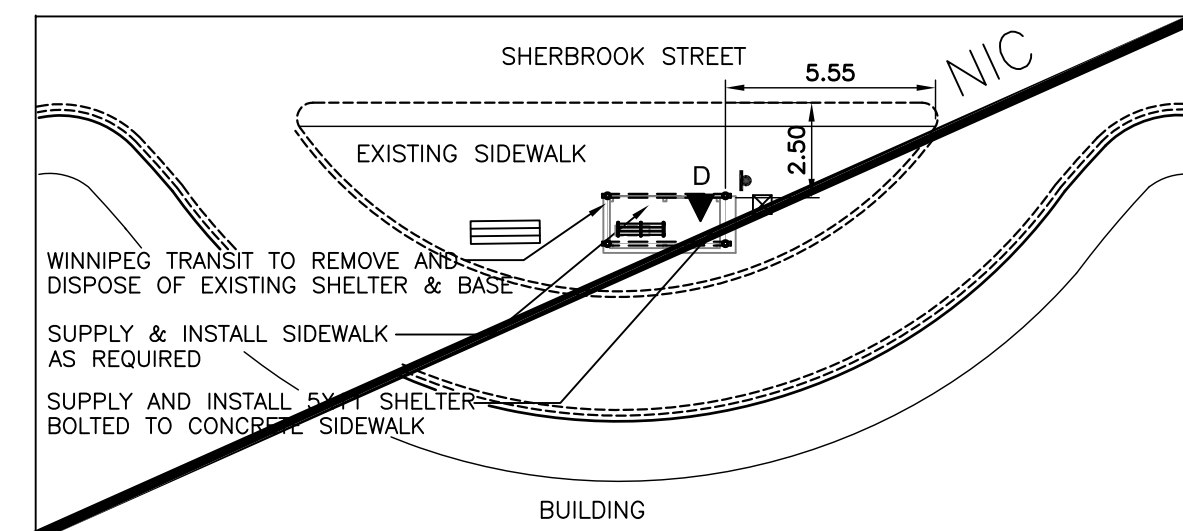


Southbound Sherbrook, F/S Opp Bannatyne
Stop 10442 Bannatyne (HSC)

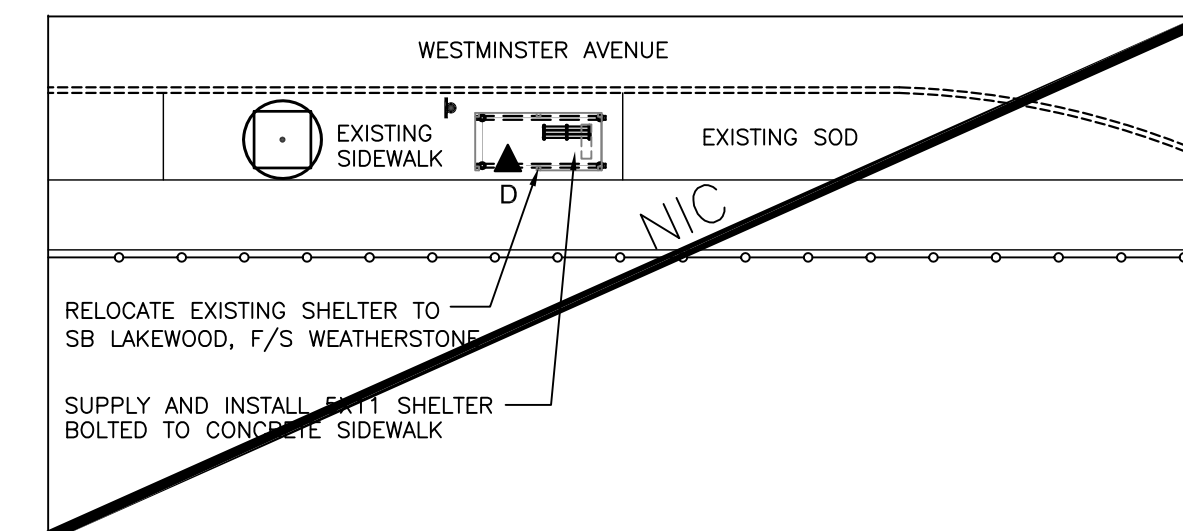


Eastbound Westminster, F/S Sherbrook
Stop 10204 Sherbrook

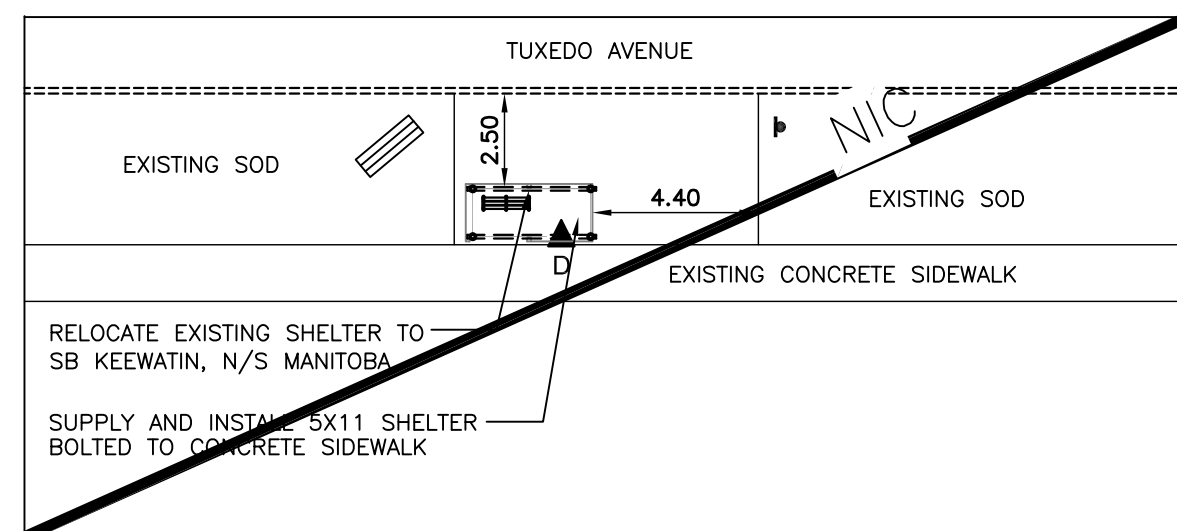


Eastbound Tuxedo, F/S Edgeland
Stop 60780 Edgeland

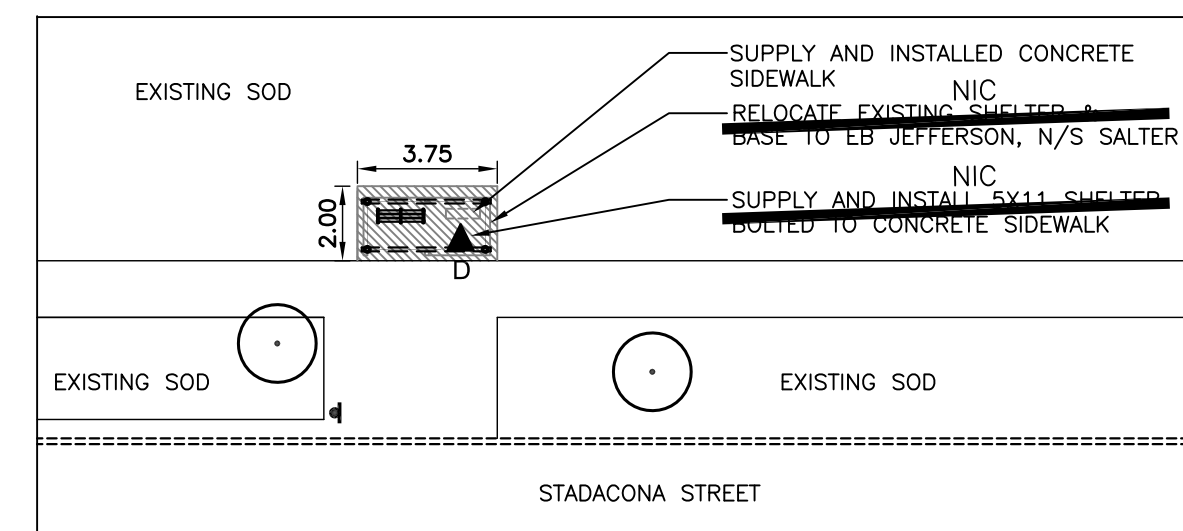

Southbound Stadacona, N/S Narin
Stop 40472 Narin

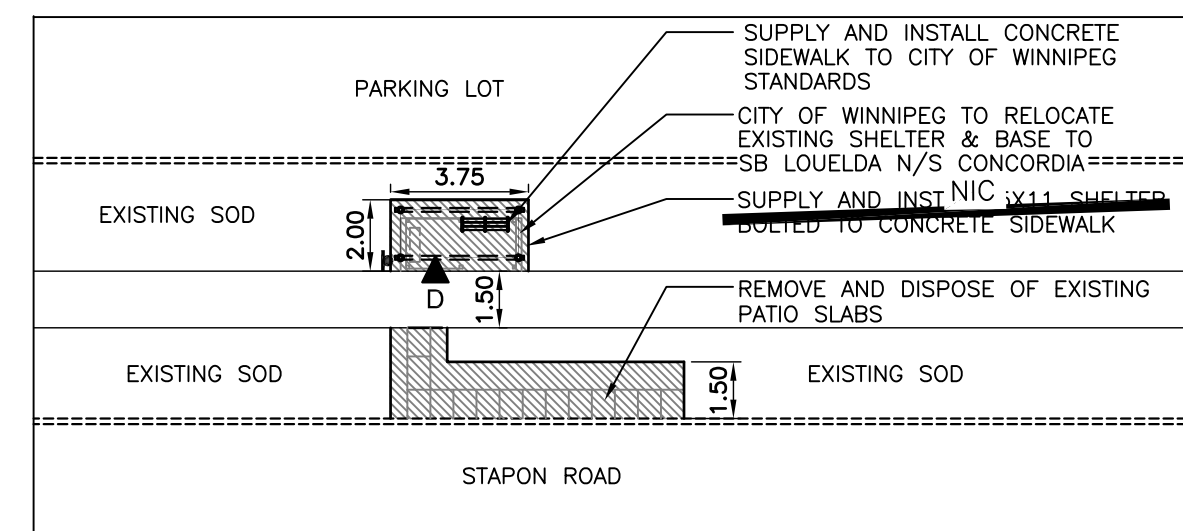

Northbound Stapon, F/S Regent
Stop 40194 Reenders South

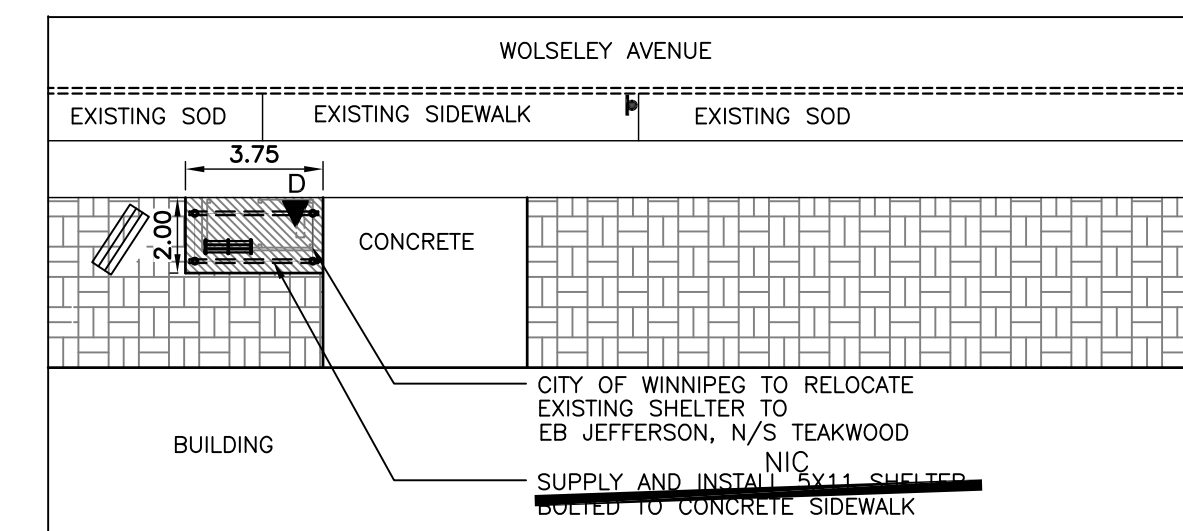

Eastbound Wolseley, F/S Maryland
Stop 10874 Maryland


LEGEND

EXISTING


- PROPERTY LINE
- EXISTING CURB
- EXISTING COBRA LIGHT POLE
- EXISTING HYDRANT
- BENCH TO BE REMOVED
- MTS PHONE BOOTH
- WASTE RECEPTACLE
- EXISTING TREE TO REMAIN
- EXISTING SIDEWALK TO BE REMOVED
- EXISTING SIGN TO BE REMOVED
- EXISTING TRAFFIC SIGNAL
- EXISTING MAN HOLE

PROPOSED


- HOLLAND PAVERS
- PINNED CONCRETE CURB / CURB RENEWAL
- CONCRETE SIDEWALK
- SOD
- RELOCATED 5X11 DAYTECH
- CBS 5X11 SHELTER
- 5X11 DAYTECH SHELTER TO BE RELOCATED
- ALUMINUM SHELTER TO BE REMOVED
- DOOR LOCATION

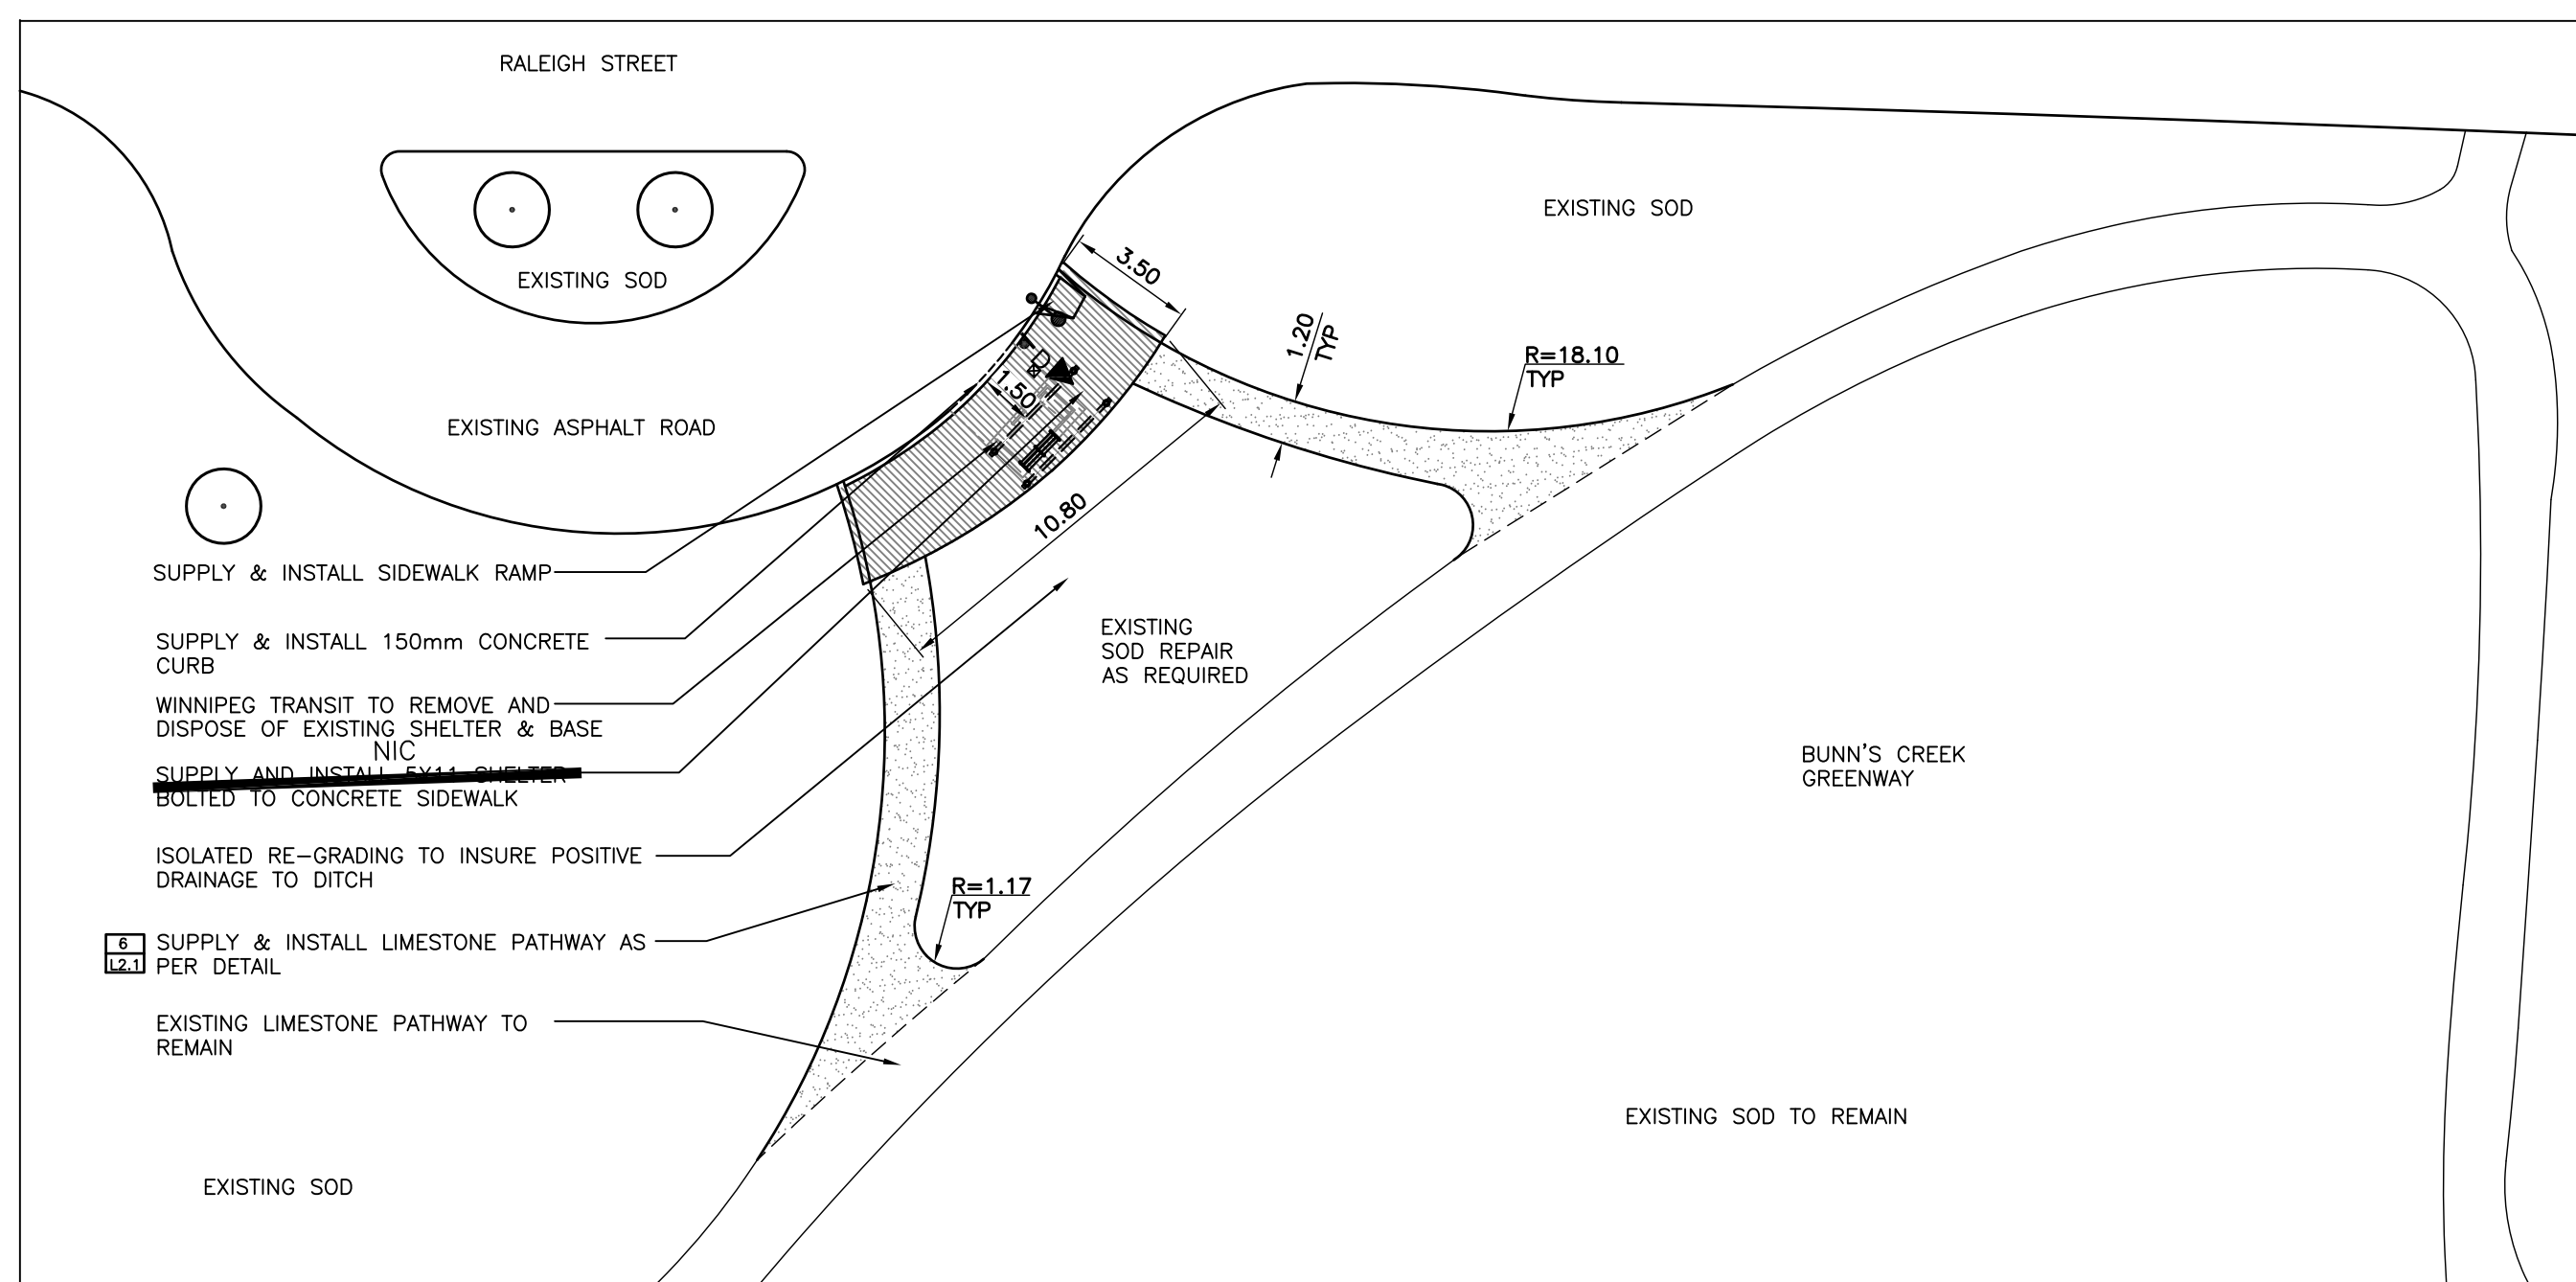

Southbound Raleigh, F/S Mclvor
Stop 40644 Mclvor Loop

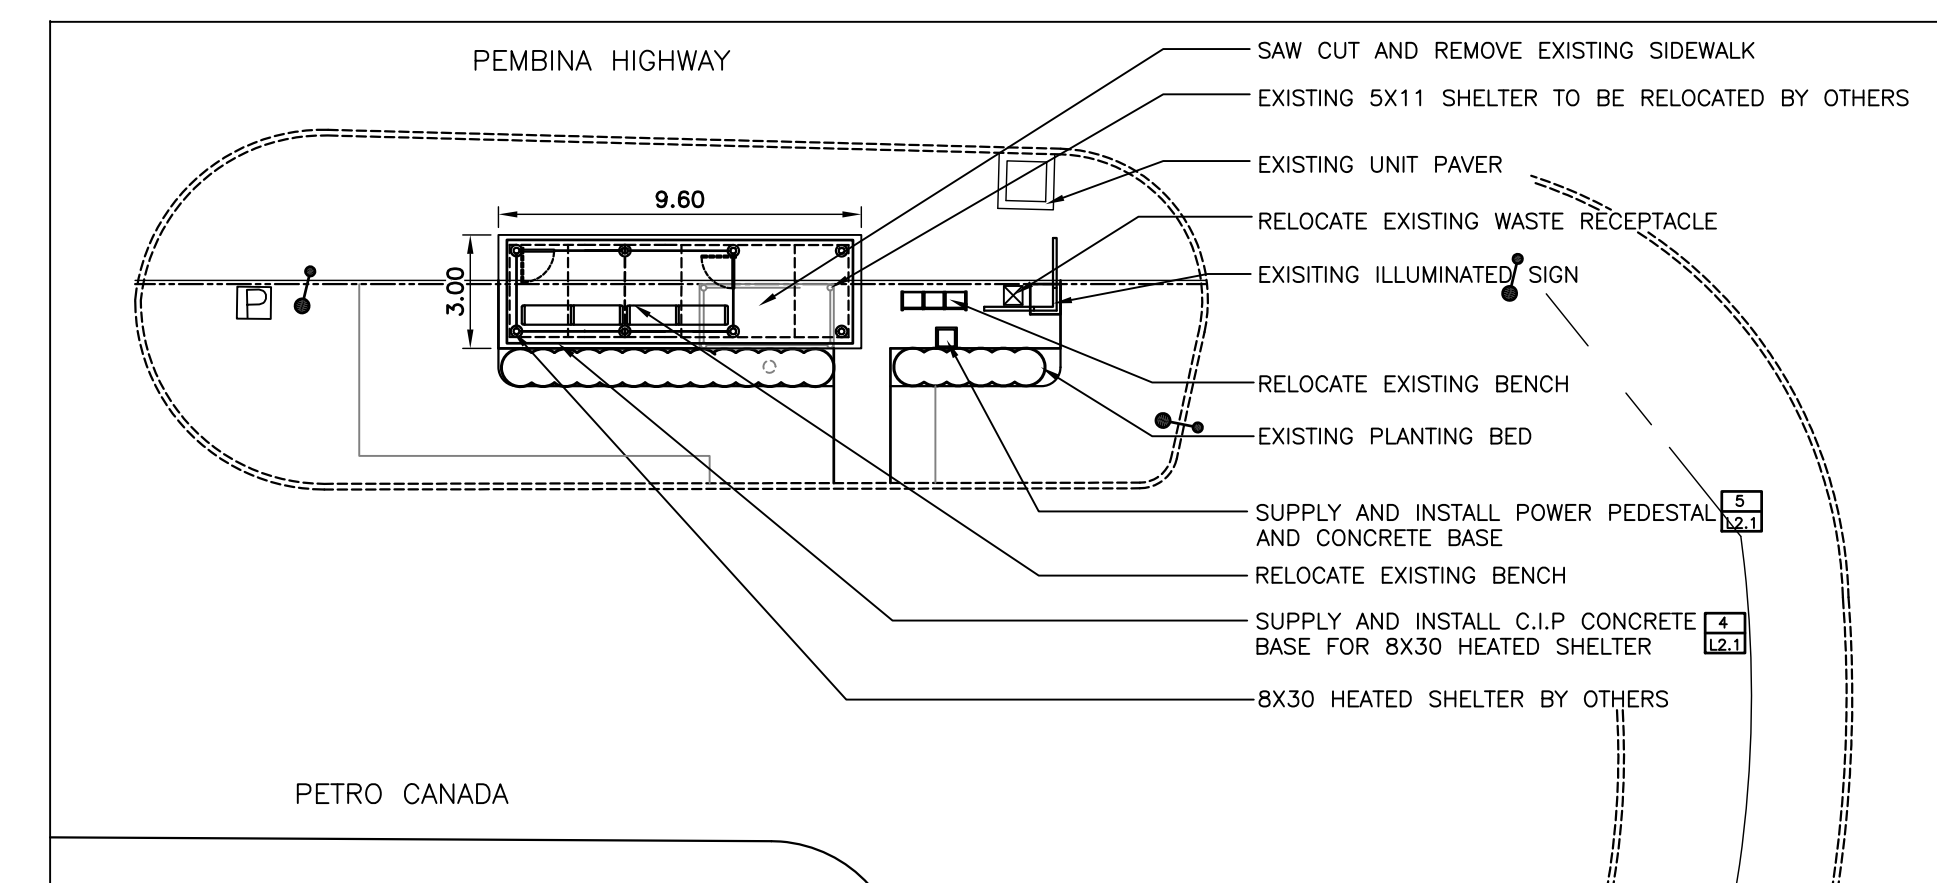

Northbound Pembina N/S University Crescent
Stop 60140 University Crescent

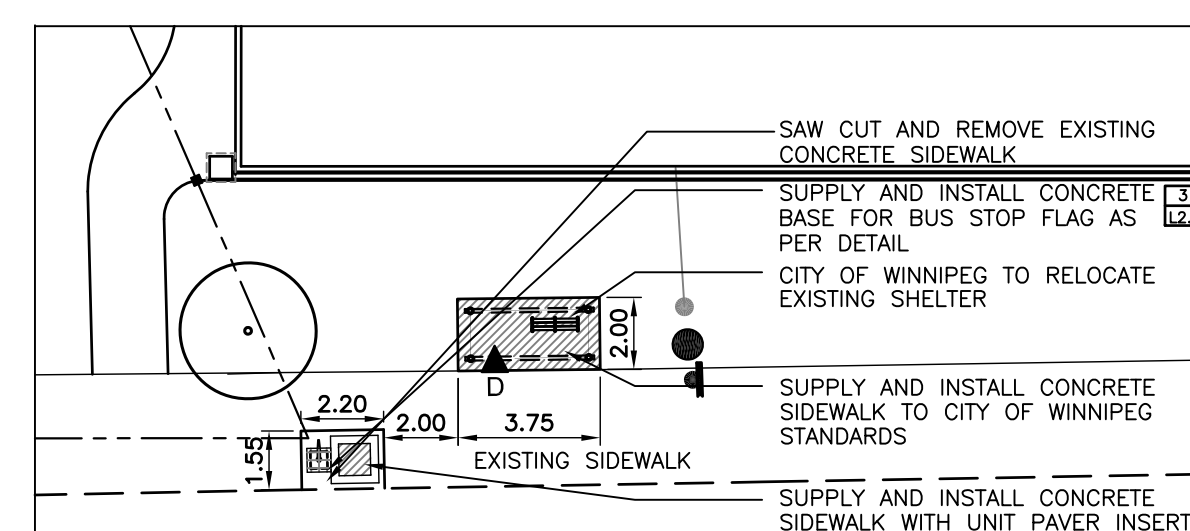

Southbound St Mary's, N/S Bishop Grandin
Stop 50578 Bishop Grandin

No.	Revisions	Date	By
04-18-11	1:200		
Designed By	Drawn By	Checked By	
JW	MH	JW	

McGOWAN RUSSELL
Client

WINNIPEG TRANSIT
Project Title

BUS STOP IMPROVEMENTS 2011

SHEET TITLE

SITWORKS LAYOUT PLANS

Project No. 06-029 Drawing No. L1.2