


LAYOUT - TIMBER EDGING

Scale - 1:250

**NOTE: Dimensions Based on Outside Edge of Timbers

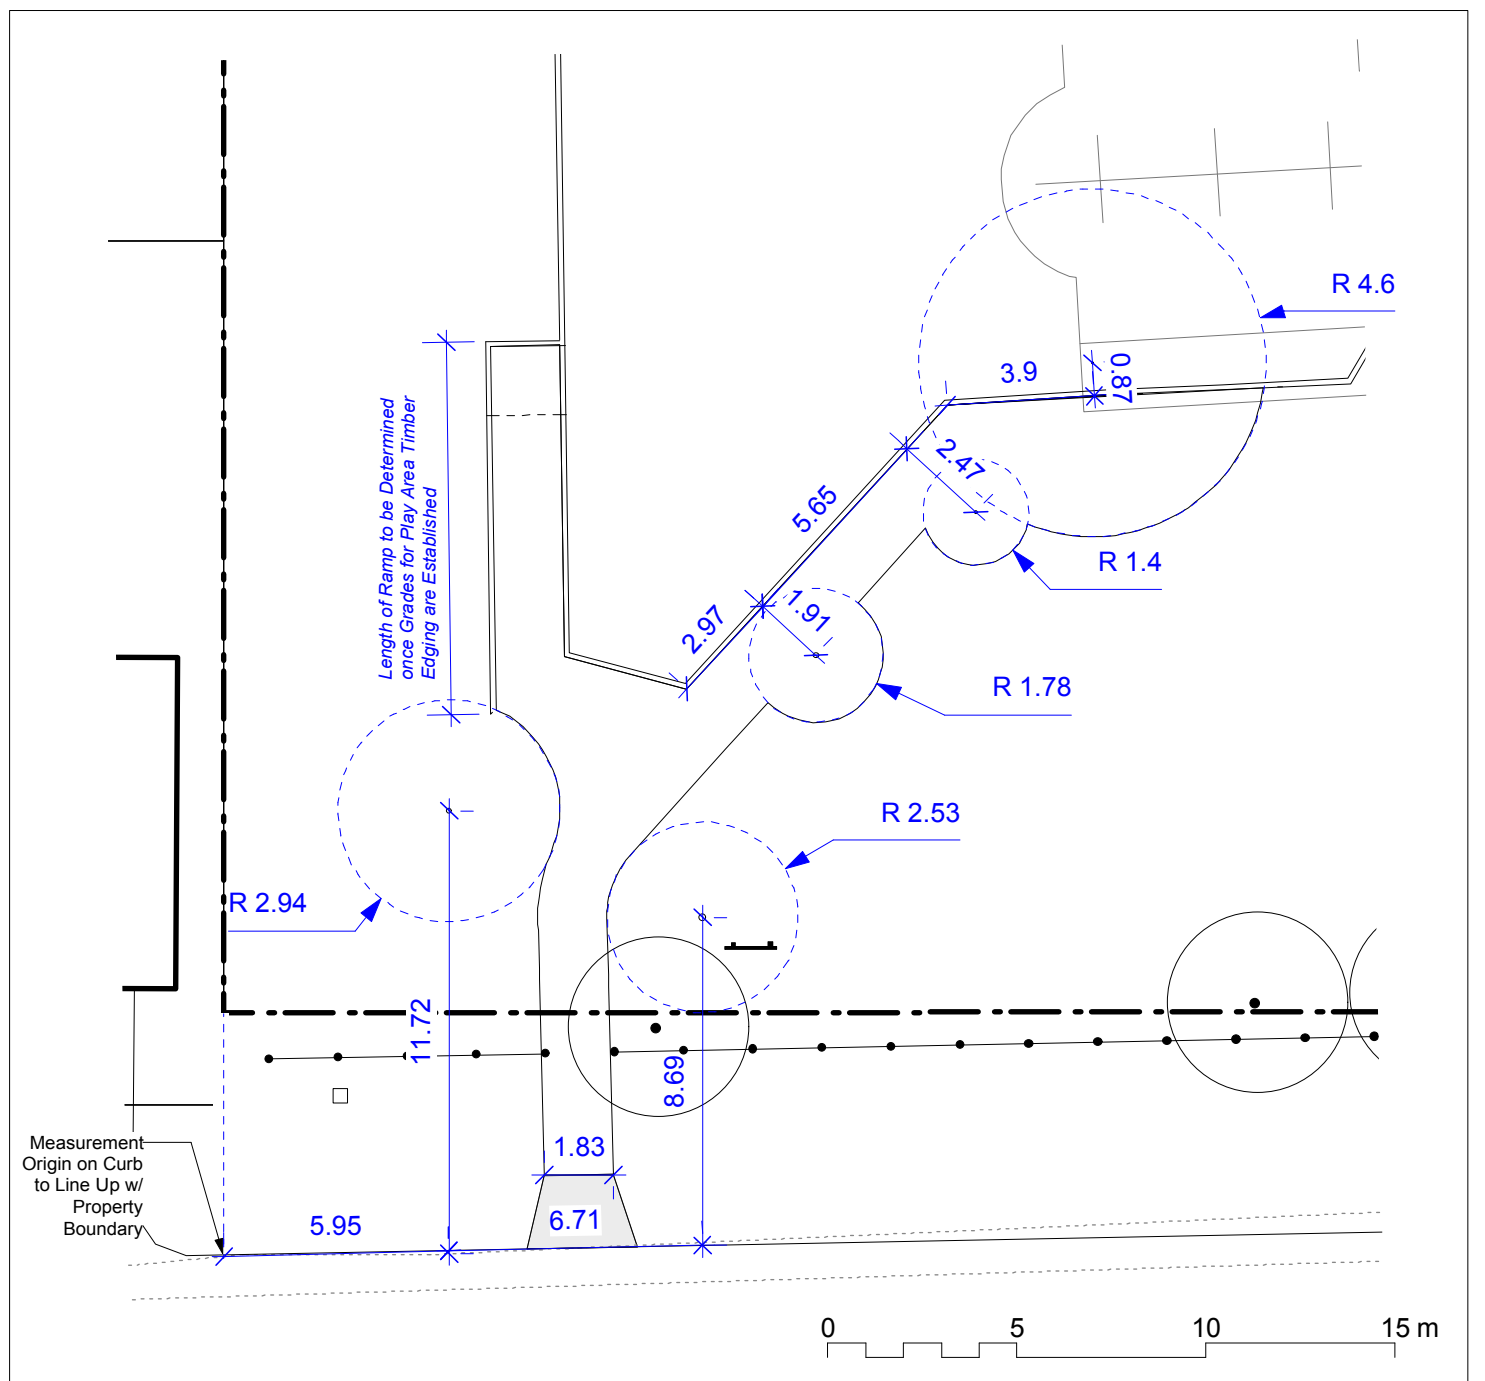

LAYOUT - GRANULAR PATHS & SEATING AREAS

Scale - 1:200

**NOTE: Dimensions Based on Outside Edge of Timbers

CONTRACTOR TO CONFIRM ALL DIMENSIONS AND REPORT ANY DISCREPANCIES TO CONTRACT ADMINISTRATOR PRIOR TO CONSTRUCTION. LOCATION OF UNDERGROUND STRUCTURES AS SHOWN ARE BASED ON THE BEST INFORMATION AVAILABLE BUT NO GUARANTEE IS GIVEN THAT ALL EXISTING UTILITIES ARE SHOWN OR THAT THE GIVEN LOCATIONS ARE EXACT. CONFIRMATION OF EXISTENCE AND EXACT LOCATION OF ALL SERVICES MUST BE OBTAINED FROM THE INDIVIDUAL UTILITIES BEFORE PROCEEDING WITH CONSTRUCTION.



THE CITY OF WINNIPEG
 Planning, Property and Development Department
 Planning and Land Use Division
 Unit 15 - 30 Fort Street, Winnipeg, MB, (R3C 4X5)

DESIGNED BY	IL	CHECKED BY	
DRAWN BY	IL	APPROVED BY	
HORIZ. SCALE	As Indicated		
VERT. SCALE	As Indicated		
DATE	Jan. 2011		

MANAGER, PARK AND OPEN SPACES	DATE
MANAGER, PLANNING AND LAND USE DIVISION	DATE

DRAWING TITLE STEWART / ST.CHARLES PARK PLAYGROUND RENEWAL LAYOUT PLANS	DRAWING NO. S.38-C
SITE ADDRESS 405 Allard Ave.	BID OPPORTUNITY NO. 35-2011