



# THE CITY OF WINNIPEG

PUBLIC WORKS DEPARTMENT

ENGINEERING DIVISION


## LOGAN AVENUE

McPHILLIPS STREET TO TRINITY STREET  
PAVEMENT RECONSTRUCTION

## McPHILLIPS STREET NORTHBOUND

NOTRE DAME AVENUE TO LOGAN AVENUE  
MILL AND FILL


BID OPPORTUNITY NO. 360-2011

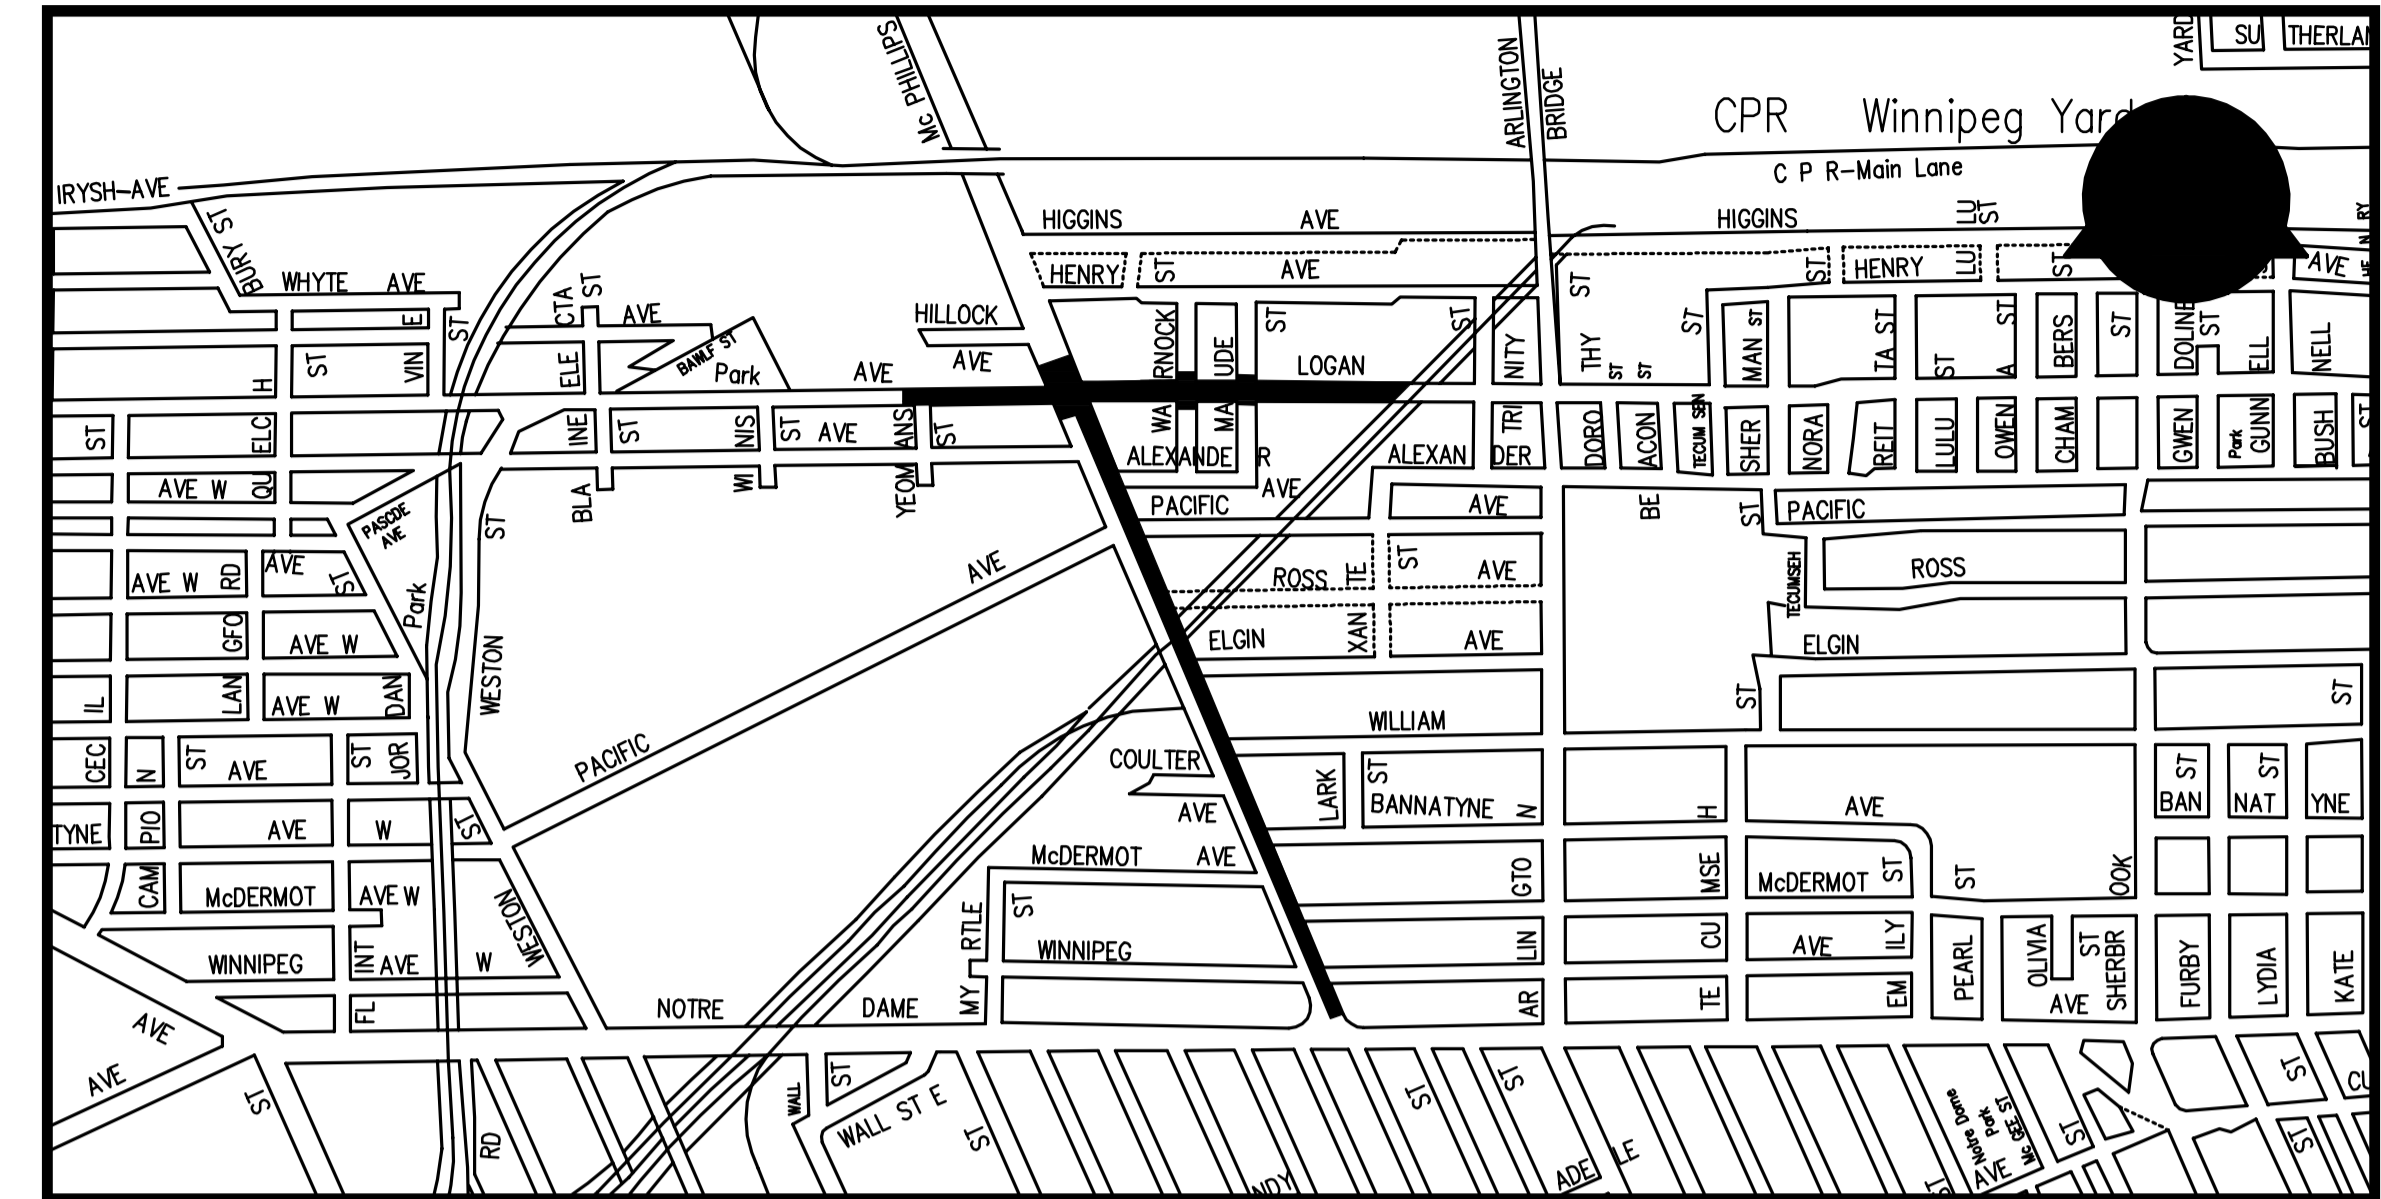

LOCATION PLAN

### DRAWING INDEX

TITLE	CITY OF WINNIPEG DRAWING No.	AECOM DRAWING No.
COVER SHEET	P-3326-01	CT01
CONSTRUCTION STAGING	P-3326-02	CT02
HORIZONTAL GEOMETRY YEOMANS STREET TO TRINITY STREET	P-3326-03	CT03
PLAN/PROFILE STATION 0+70 TO STATION 1+60	P-3326-04	CT04
PLAN/PROFILE STATION 1+60 TO STATION 2+60	P-3326-05	CT05
PLAN/PROFILE STATION 2+60 TO STATION 3+70	P-3326-06	CT06
PLAN/PROFILE STATION 3+70 TO STATION 4+80	P-3326-07	CT07
PLAN/PROFILE STATION 4+80 TO STATION 6+00	P-3326-08	CT08
PLAN/PROFILE STATION 6+00 TO STATION 7+00	P-3326-09	CT09
PLAN/PROFILE STATION 7+00 TO TRINITY STREET (RAILWAY)	P-3326-10	CT10
McPHILLIPS STREET NORTHBOUND NOTRE DAME AVE. TO LOGAN AVE., MILL AND FILL	-	SK-1
McPHILLIPS STREET NORTHBOUND NOTRE DAME AVE. TO LOGAN AVE., MILL AND FILL	-	SK-2
McPHILLIPS STREET NORTHBOUND NOTRE DAME AVE. TO LOGAN AVE., MILL AND FILL	-	SK-3

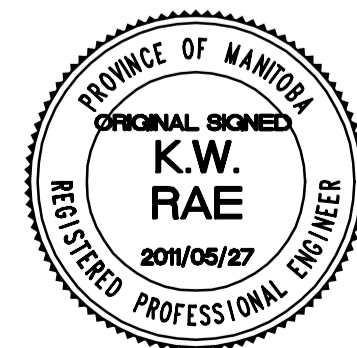

RELEASED FOR CONSTRUCTION BY :

ORIGINAL SIGNED BY B.S. KIBBINS 2011/05/27

B.S. KIBBINS  
STREETS PROJECT ENGINEER

SET NO. \_\_\_\_\_

AECOM PROJECT No. 60212147