



PLAN VIEW
SCALE 3" = 1'-0"

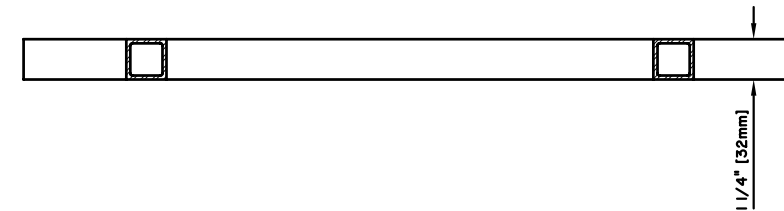

SECTION A - A
SCALE 3" = 1'-0"

NOTES:

1. ALL WELDS ON TOP & BOTTOM SURFACES SHALL BE CONTINUOUS AND GROUND SMOOTH.
2. IMPERIAL ARE IN WHOLE NUMBERS AND METRIC NUMBERS ARE IN BRACKETS.
3. ANCHOR BOLT TEMPLATES TO BE SUPPLIED BY THE CITY OF WINNIPEG, TRAFFIC SIGNALS.
4. COPIES OF ORIGINAL DRAWINGS AVAILABLE FROM TRAFFIC SIGNALS.

				REFERENCE SPEC. NO.	ENGINEER'S SEAL		 THE CITY OF WINNIPEG PUBLIC WORKS DEPARTMENT TRANSPORTATION DIVISION
				CW 3620			
				DESIGNED BY	CHECKED BY	SHEET OF	
				DRAWN BY lwb	SCALE AS NOTED	CAD FILE DRAWING NUMBER	
				APPROVED BY			CITY DRAWING NUMBER
				----- DATE			ST - 118
NO.	REVISIONS	DATE	BY				