



# Typical Parapet Construction

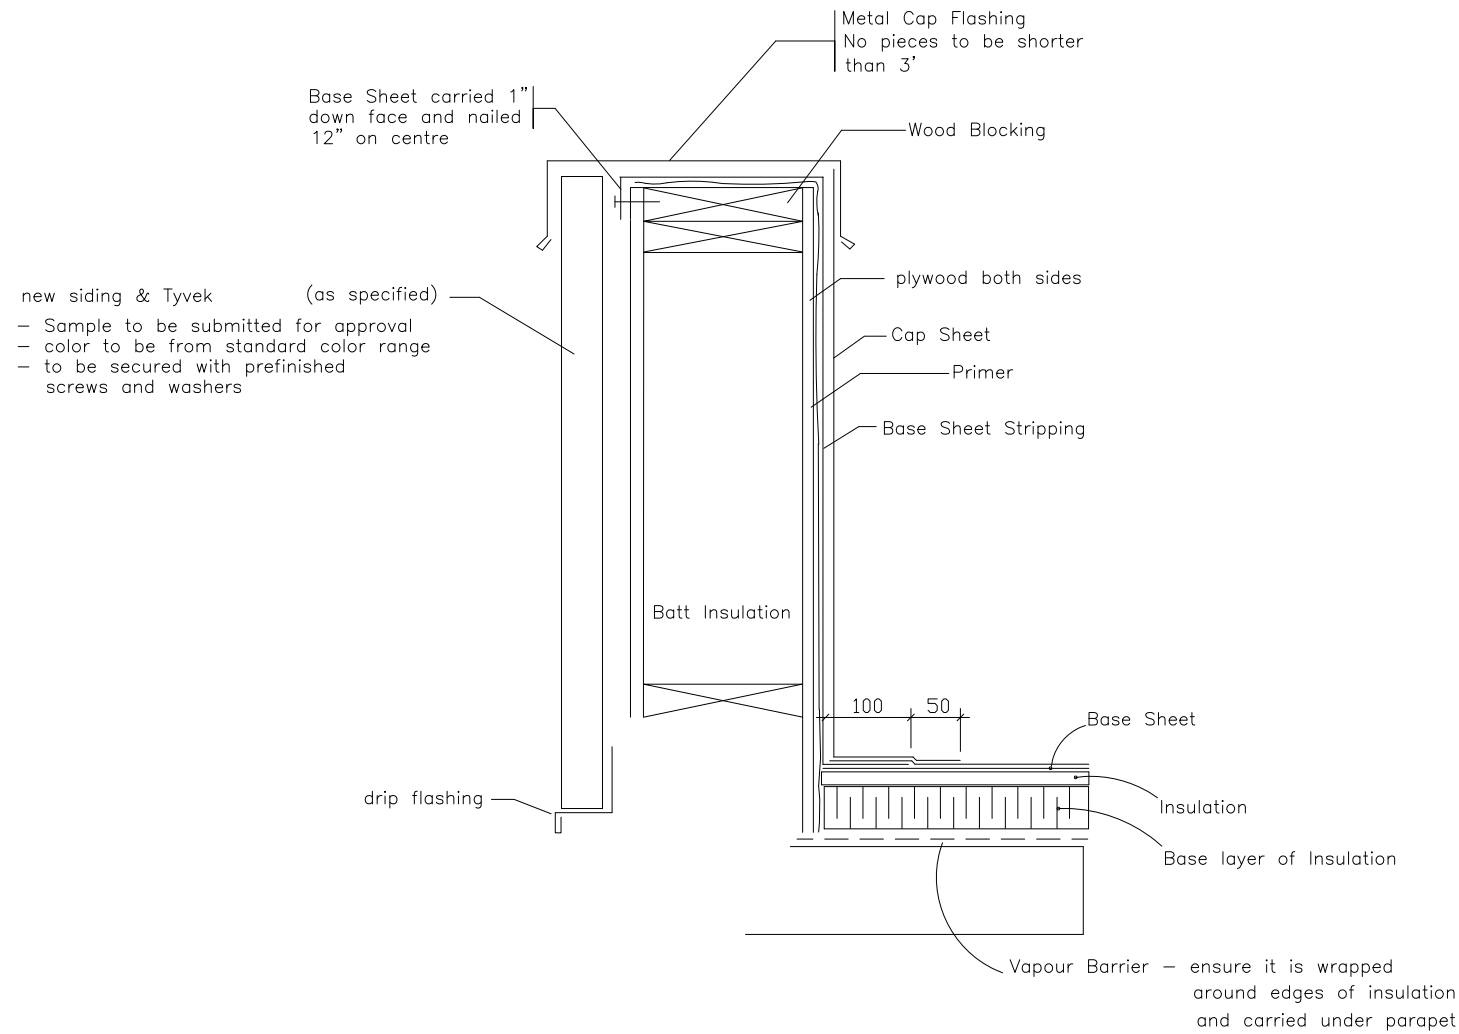


# Plumbing Vent Flashing

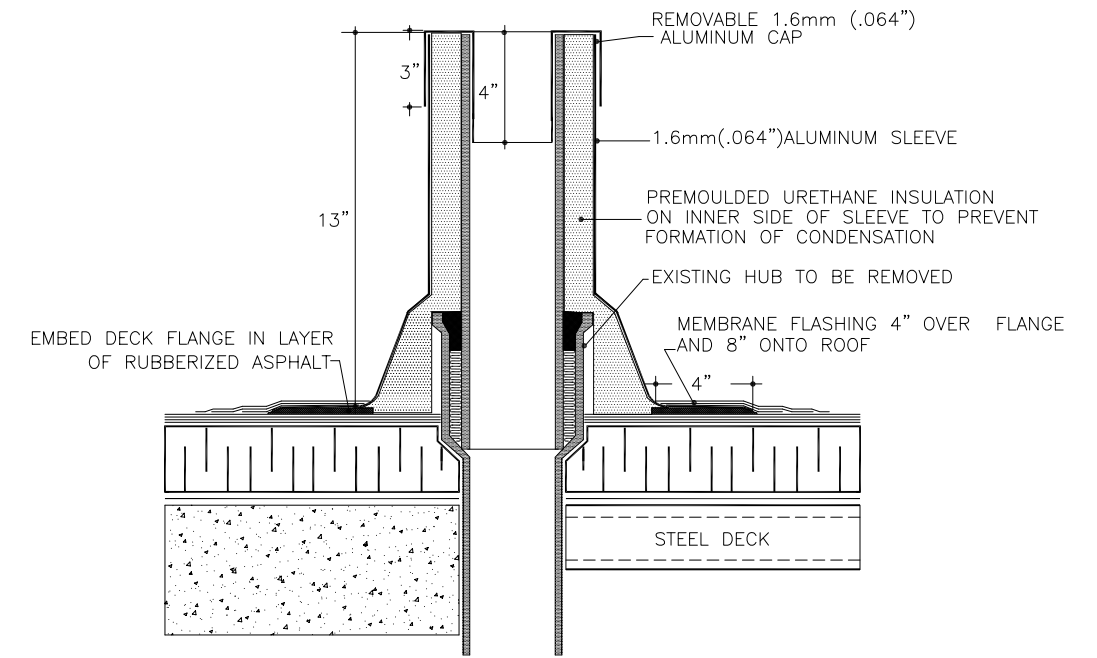

SJ-20 ALUMINUM STACK JACK (13") HIGH

# Typical Roof Edge Detail

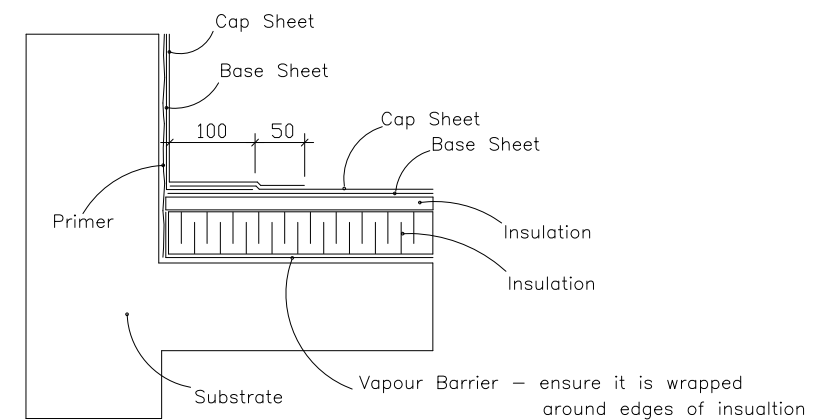

<b>AGASSIZ CONSULTING GROUP</b>	
809 Pipeline Road, Winnipeg, Manitoba Phone: 697-8091 Fax: 697-8039	
Project:	Corydon Library 1520 Corydon Winnipeg, MB
Date:	January 12, 2011
Drawing No.	D-1
File no:	4297-11
Scale:	N.T.S.