



CONSTRUCTION SEQUENCE STAGE 1

- 1) SHIFT TRAFFIC ON EXISTING PAVEMENT TO WIDEN ASPHALT ON NORTH SIDE OF SB LANES
- 2) CONSTRUCT SOUTHBOUND LANE ASPHALT WIDENING
- 3) CONSTRUCT PROPOSED SOUTHBOUND WAVERLEY LANES

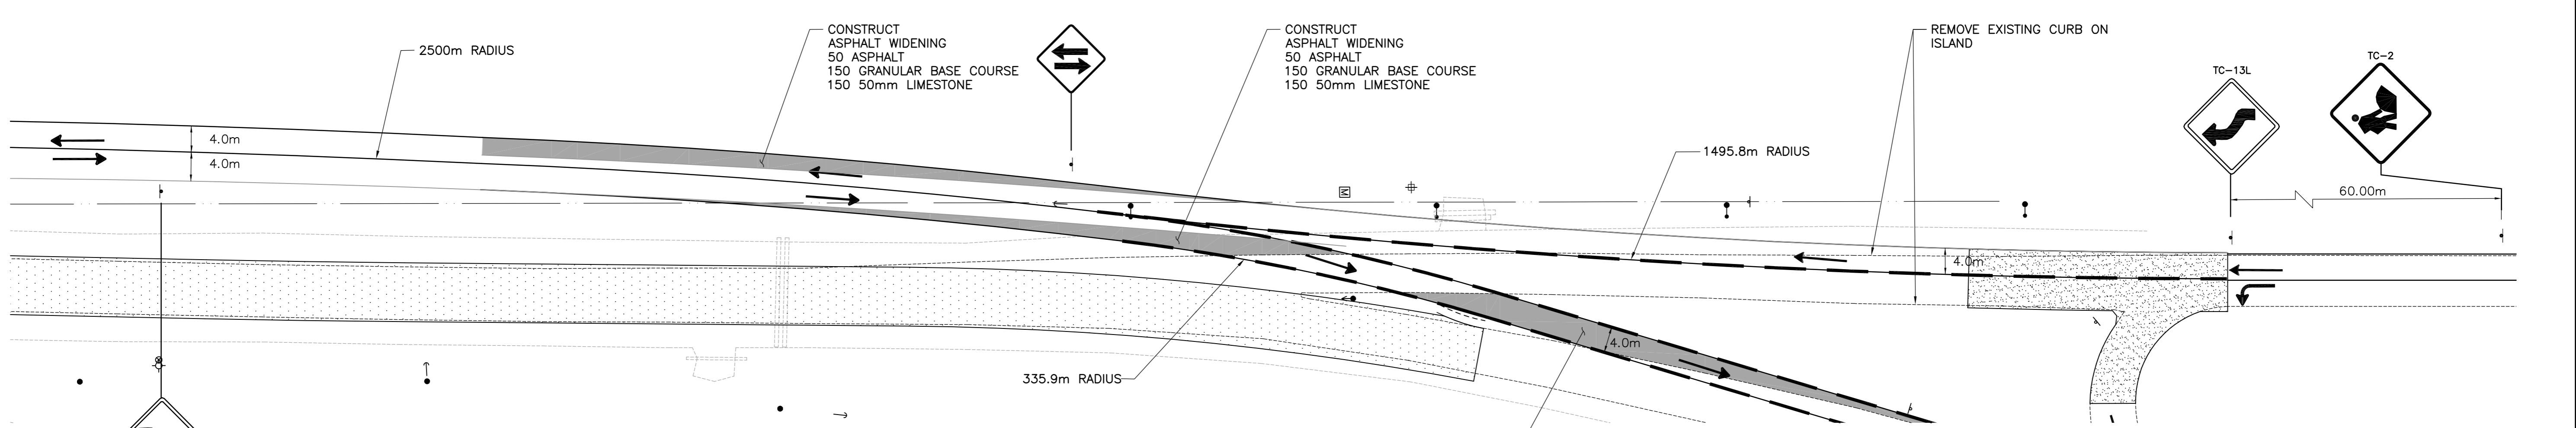

CONSTRUCTION SEQUENCE STAGE 2

- 1) REMOVE EXISTING CONCRETE CURB ON ISLAND SHOWN ON REMOVAL PLAN
- 2) CONSTRUCT TEMPORARY ASPHALT WIDENING AS SHOWN
- 3) CONSTRUCT PROPOSED NORTHBOUND WAVERLEY LANES

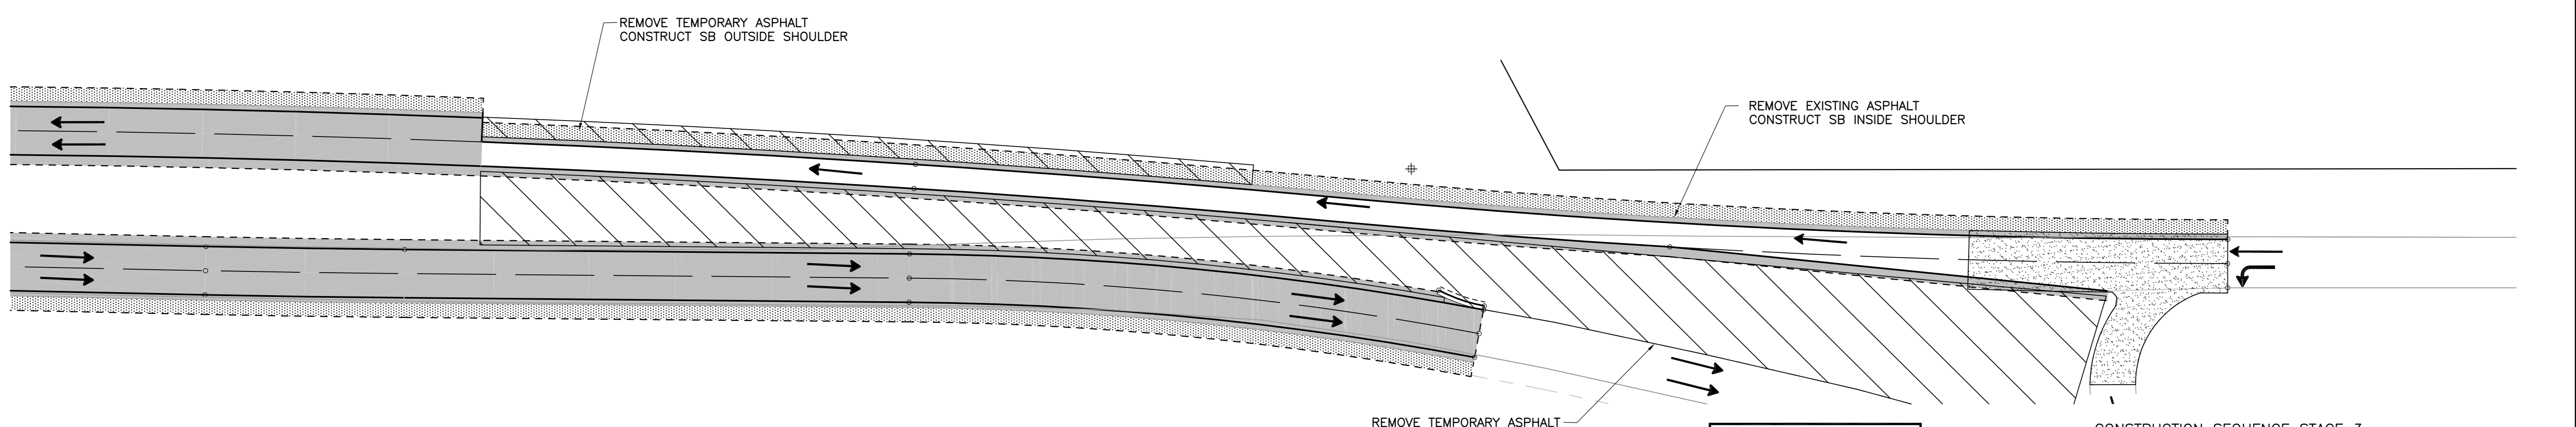

CONSTRUCTION SEQUENCE STAGE 3

- 1) PLACE TRAFFIC ON PERMANENT NB & SB LANES
- 2) REMOVE TEMPORARY ASPHALT WIDENING
- 3) CONSTRUCT CURB ALONG EAST SIDE OF MEDIAN ISLAND
- 4) REMOVE EXISTING ASPHALT ALONG SB LANES AND CONSTRUCT SB INSIDE SHOULDER



LOCATION APPROVED UNDERGROUND STRUCTURES

SUPV. U/G STRUCTURES COMMITTEE	DATE

NOTE:
LOCATION OF UNDERGROUND STRUCTURES AS SHOWN ARE BASED ON THE BEST INFORMATION AVAILABLE. BUT NO GUARANTEE IS GIVEN THAT ALL EXISTING UTILITIES ARE SHOWN OR THAT THE GIVEN LOCATIONS ARE EXACT. CONFIRMATION OF EXISTENCE AND EXACT LOCATION OF ALL SERVICES MUST BE OBTAINED FROM THE INDIVIDUAL UTILITIES BEFORE PROCEEDING WITH CONSTRUCTION.

B.M. CITY OF WINNIPEG 82-024 ELEV. 232.259m			
A	ADDENDUM No.1 - NEW SHEET	11.05.24	BDK
NO.	REVISIONS	DATE	BY

WARDROP
A TETRA TECH COMPANY

PEOPLE. PASSION. PERFORMANCE.
TRUSTED GLOBALLY

DESIGNED BY BDK	CHECKED BY
DRAWN BY GP	APPROVED BY
HOR. SCALE: 1 : 500	RELEASED FOR CONSTRUCTION
VERTICAL:	DATE 11.04.13

CONSULTANT DRAWING NO.
0800040100-DWG-C0022-A

Winnipeg THE CITY OF WINNIPEG

**WAVERLEY STREET
TWINNING AND ASSOCIATED WORKS**

**WAVERLEY STREET
CONSTRUCTION STAGING / TRAFFIC
MOVEMENTS - NORTH END OF PROJECT**

CITY DRAWING NUMBER	
SHEET	22 OF 22
C0022	