


3 WAVERLEY STREET TYPICAL SECTION
HORZ. 1:150 VERT. 1:50

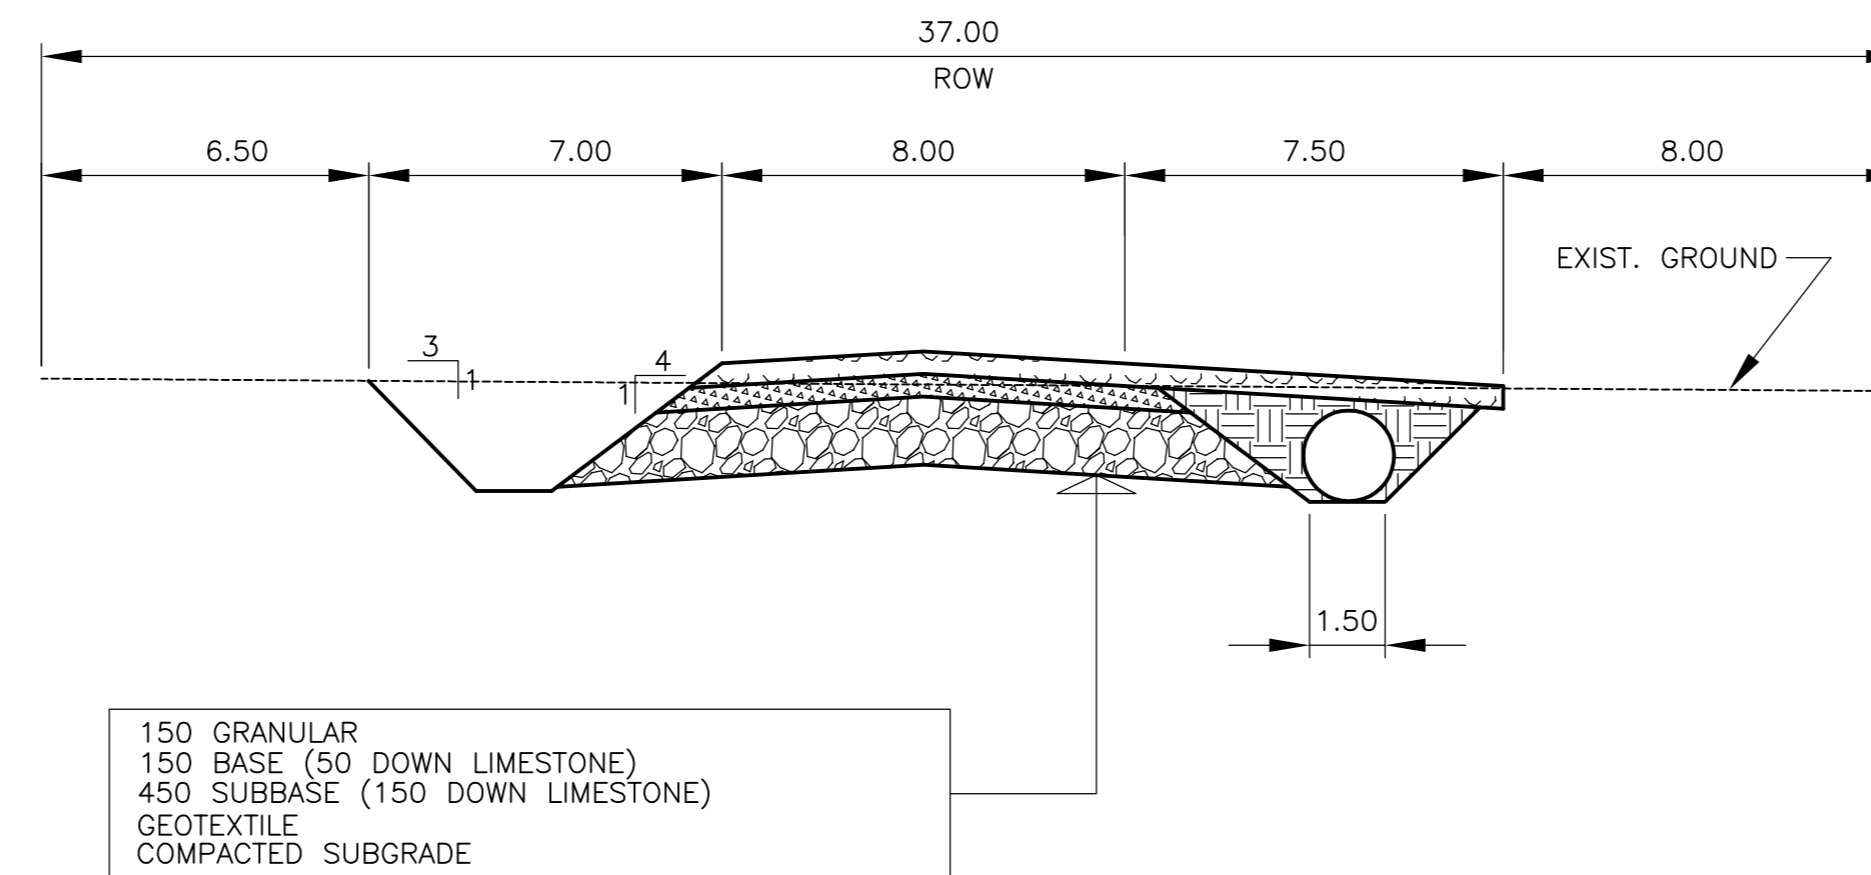

4 LEE BLVD TYPICAL SECTION
HORZ. 1:150 VERT. 1:50

150 WM	WATERMAIN	150 WM	TEE	15.240	LEGAL DIMENSION
400 FM	FEEDERMAIN	400 FM	CURB STOP		SURVEY BAR
300 LDS	LAND DRAINAGE SEWER	300 LDS	PLUG		COMMUNITY MAIL BOX
250 WWS	WASTEWATER SEWER	250 WWS	MANHOLE		GAS
300 CS	COMBINED SEWER	300 CS	CATCHBASIN		HYDRO
200 FCM	FORCEMAIN	200 FCM	CURB INLET		MTS
	JUNCTIONS		ADDRESS		SIDEWALK
	HYDRANT		HYDRO POLE		CURB
	VALVE		LIGHT STANDARD		CONCRETE
	BEND		RAMP CURB		PAVING STONE
EXISTING	LEGEND-PLAN	PROPOSED	EXISTING	LEGEND-PLAN	PROPOSED

LOCATION APPROVED UNDERGROUND STRUCTURES	
SUPV. U/G STRUCTURES COMMITTEE	DATE
NOTE: LOCATION OF UNDERGROUND STRUCTURES AS SHOWN ARE BASED ON THE BEST INFORMATION AVAILABLE. BUT NO GUARANTEE IS GIVEN THAT ALL EXISTING UTILITIES ARE SHOWN OR THAT THE GIVEN LOCATIONS ARE EXACT. CONFIRMATION OF EXISTENCE AND EXACT LOCATION OF ALL SERVICES MUST BE OBTAINED FROM THE INDIVIDUAL UTILITIES BEFORE PROCEEDING WITH CONSTRUCTION.	

B.M. CITY OF WINNIPEG 82-024 ELEV. 232.259m	
A	ISSUED FOR TENDER 11.05.13
NO.	REVISIONS
DATE	BY

WARDROP Engineering Inc.	
DESIGNED BY BGD	CHECKED BY
DRAWN BY TRS	APPROVED BY
HOR. SCALE: 1 : 150	RELEASED FOR CONSTRUCTION
VERTICAL: 1 : 50	
DATE 09.11.10	DATE

PRELIMINARY DRAWING

NOT TO BE USED FOR CONSTRUCTION

CONSULTANT DRAWING NO. 0800040100-DWG-C1009-A

THE CITY OF WINNIPEG
Winnipeg DEVELOPMENT AGREEMENT No. AG 22/07

WAVERLEY STREET TWINNING AND ASSOCIATED WORKS

WAVERLEY STREET CROSS-SECTIONS II

CITY DRAWING NUMBER SHEET 17 OF 19

C0017