


PLAN - STEEL DECKING
N.T.S.

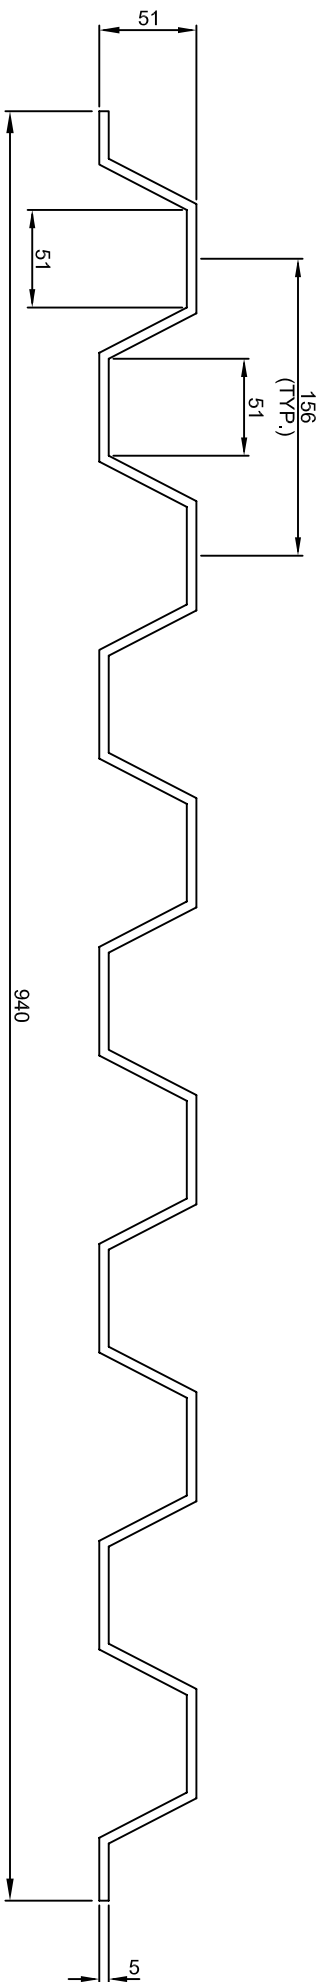

SECTION - STEEL DECKING (1)
N.T.S.

NOTE:

NO.	REVISION	ISSUED FOR TENDER	DATE	BY	DESIGNED BY:	DRAWN BY:	CHECKED BY:	APPROVED BY:	AUTHORIZED BY:
0					B.A.M.	M.R.T.	B.A.M.	B.A.M.	B.A. NEIRNICK

ENGINEER'S SEAL			<p>CITY OF WINNIPEG PUBLIC WORKS DEPARTMENT ENGINEERING DIVISION</p>	<p>SUPPLY AND DELIVERY OF CORRUGATED STEEL DECKING</p>	<p>SHEET 1 OF 1 HORIZONTAL: N.T.S. VERTICAL: N.T.S.</p>
<p>BID OPPORTUNITY NO.: 418-2011</p>					

METRIC
WHOLE NUMBERS INDICATE MILLIMETRES
DECIMALIZED NUMBERS INDICATE METRES