



# Frontenac Park Playground Redevelopment

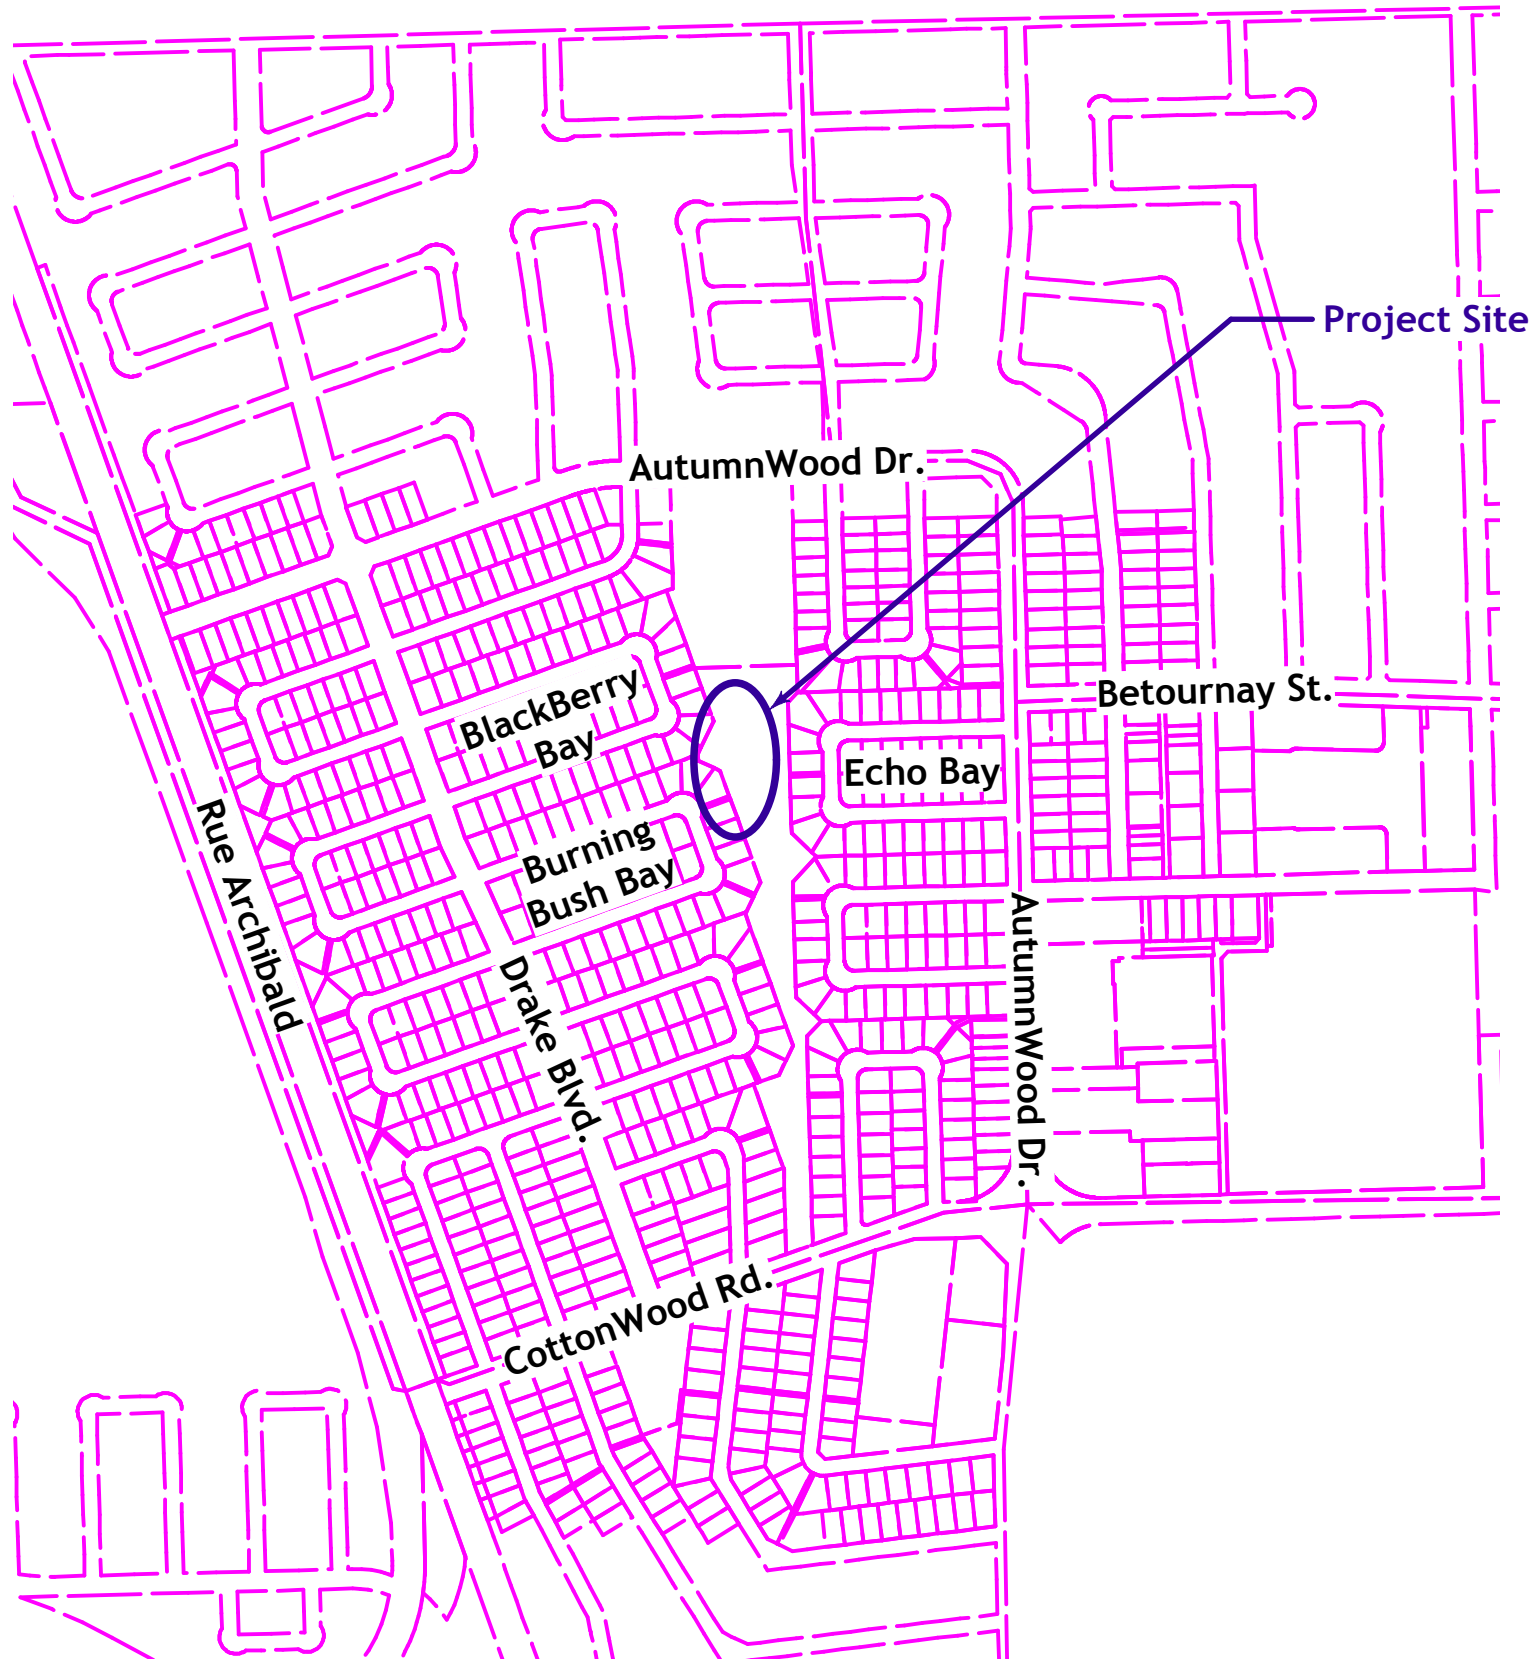

1	<b>Layout Plan</b>
L-PG-1	Scale: 1:7000

0 100 200 300 400 m

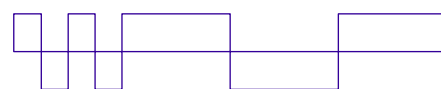

## Drawing Schedule

L-PG-1	Cover / Site Location Plan
L-PG-2	Tree Protection Plan
L-PG-3	Demolition Plan
L-PG-4	Playground Scope Plan
L-PG-5	Playground Layout Plan
L-PG-6	Play Curb Elevations
L-PG-7	Play Curb & Retaining Wall Isometric
L-PG-8	Playground Curb A
L-PG-9	Playground Curb B
L-PG-10	Playground Details
L-PG-11	Multi-Flo and Sod Details

C 5/10/11 For Bid Opp.

No.	Date	Issue Notes

Drawing No.

L-PG-1 of 11

Frontenac Park  
Site Context

