


Note:
 Exterior grade shown in green line
 Interior grade shown in red line (top of safety surface)
 Taper cuts at steps not shown (see detail)
 Accessible entry points not shown (see detail)
 Cap not shown (see detail)
 Seats on Sandbox not shown (see Detail)

1	Right Isometric
L-PG-7	Scale: 1:100

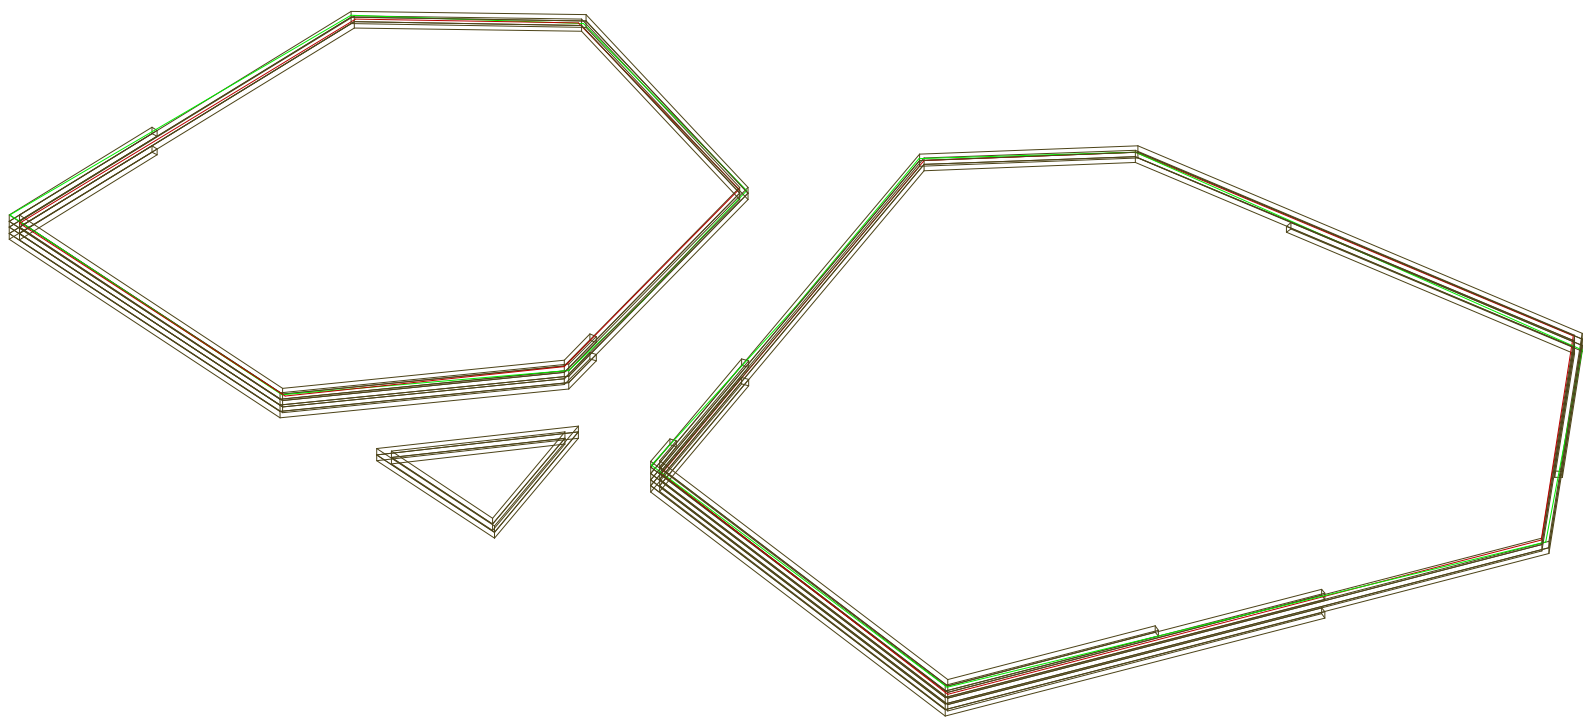

2	Left Isometric
L-PG-7	Scale: 1:150



No.	Date	Issue Notes
C	5/10/11	For Bid Opp.

Frontenac Park
 Play Curb Retaining Wall Isometric

