


CONCEPT SKETCH ONLY
 SHORING DESIGN TO BE SUBMITTED
 BY CONTRACTOR'S ENGINEER FOR
 APPROVAL BY THE CITY OF WINNIPEG

ANY DAMAGE OF THE FLOOR SLAB, INFLOOR
 PIPING, ROOF STRUCTURE OR ROOFING TO BE
 REPAIRED TO THE CITY OF WINNIPEG'S
 SATISFACTION & TO BE PAID FOR AT THE
 CONTRACTOR'S EXPENSE

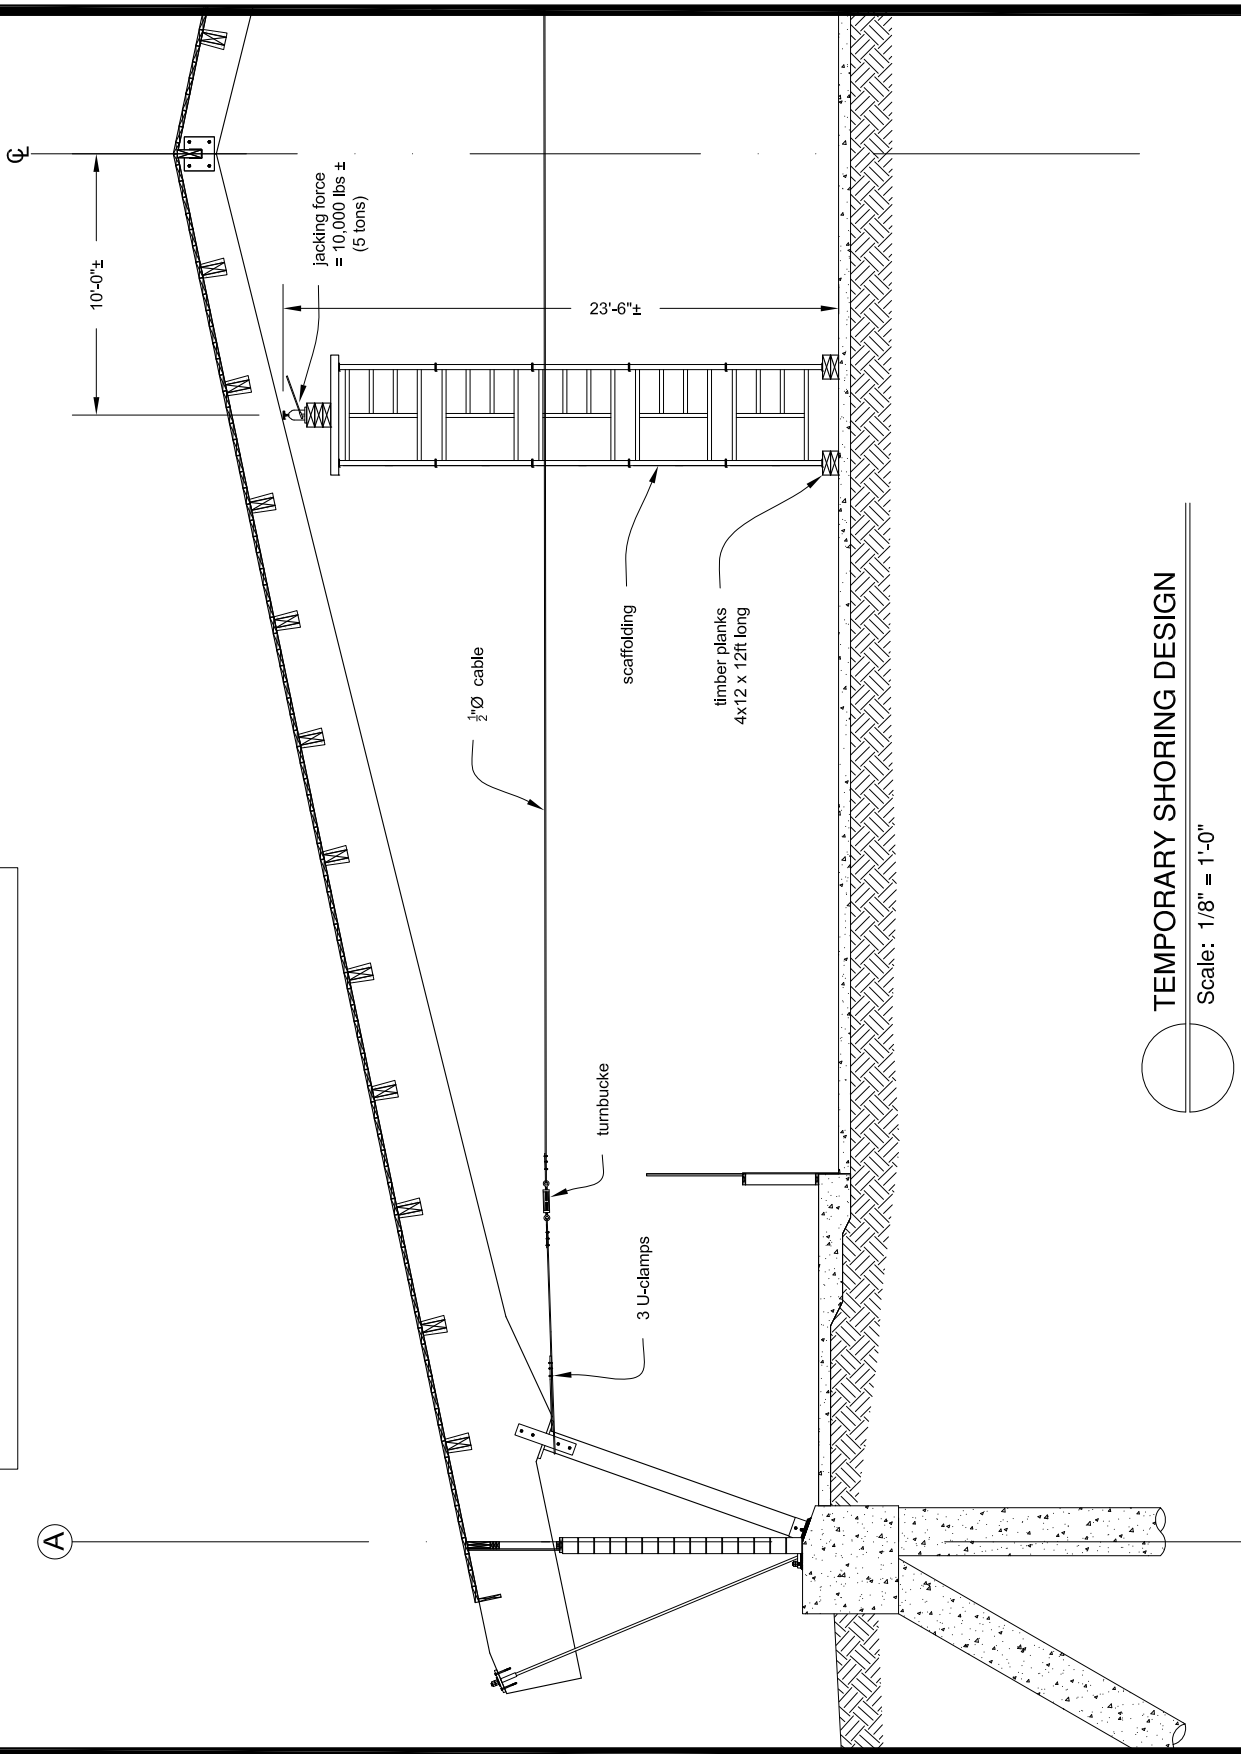

TEMPORARY SHORING DESIGN

Scale: 1/8" = 1'-0"

SK-2

Glulam Beam Repairs
 Terry Sawchuk Arena
 901 Kimberley Ave
 Winnipeg, MB R2K 4B9



GC ENGINEERING LTD.
 675 ELM ST.
 WINNIPEG MB R3M 3N8
 PH (204) 793-3948
 EMAIL CALGRAY@LIVE.CA