




THE CITY OF WINNIPEG

WATER & WASTE DEPARTMENT

ENGINEERING DIVISION

GWWD AQUEDUCT BRIDGING STRUCTURE AT MILE 13.19

BID OPPORTUNITY NO. 475-2011

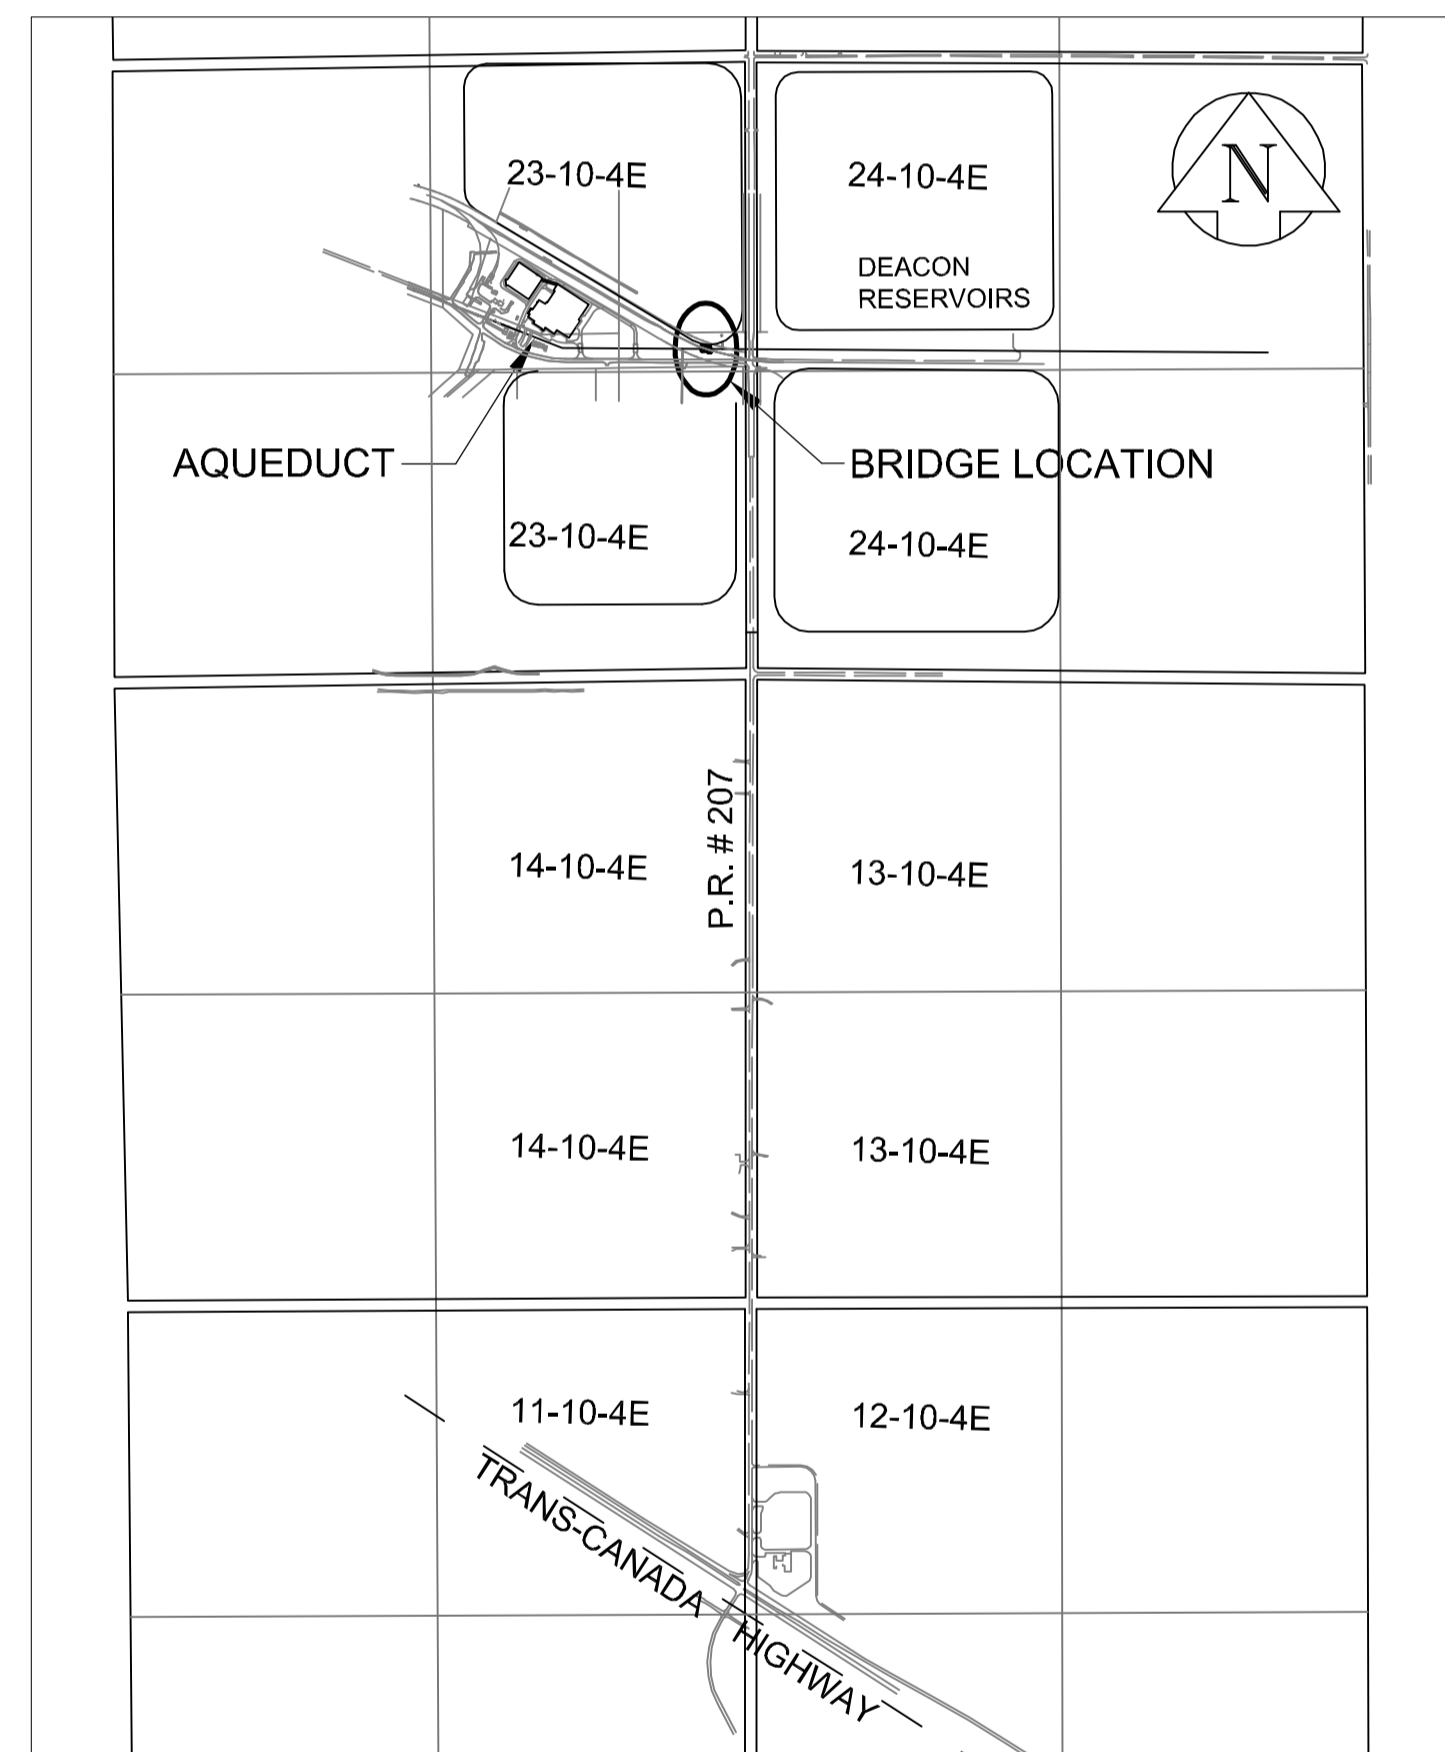

LOCATION PLAN



RELEASED FOR CONSTRUCTION BY:

JESSICA McCOMBE
PROJECT ENGINEER

DATE

COVER SHEET AND LOCATION PLAN	
CITY DRAWING NO. D-12472	REV B
CONSULTANT NO. 60196984-01-S-001-R0X.dwg	