


- NOTES:**
1. PROVIDE 85LB TO 100LB COMPROMISE JOINTS WITH APPROPRIATE JOINT STAGGER.
 2. SUBMIT SHOP DRAWINGS FOR REVIEW FOR (1).
 3. ALL TIES WITHIN 100LB RAIL TO BE BOX ANCHORED EVERY TIE.
 4. REFER TO THE SPECIFICATION FOR RAIL ANCHORAGE.

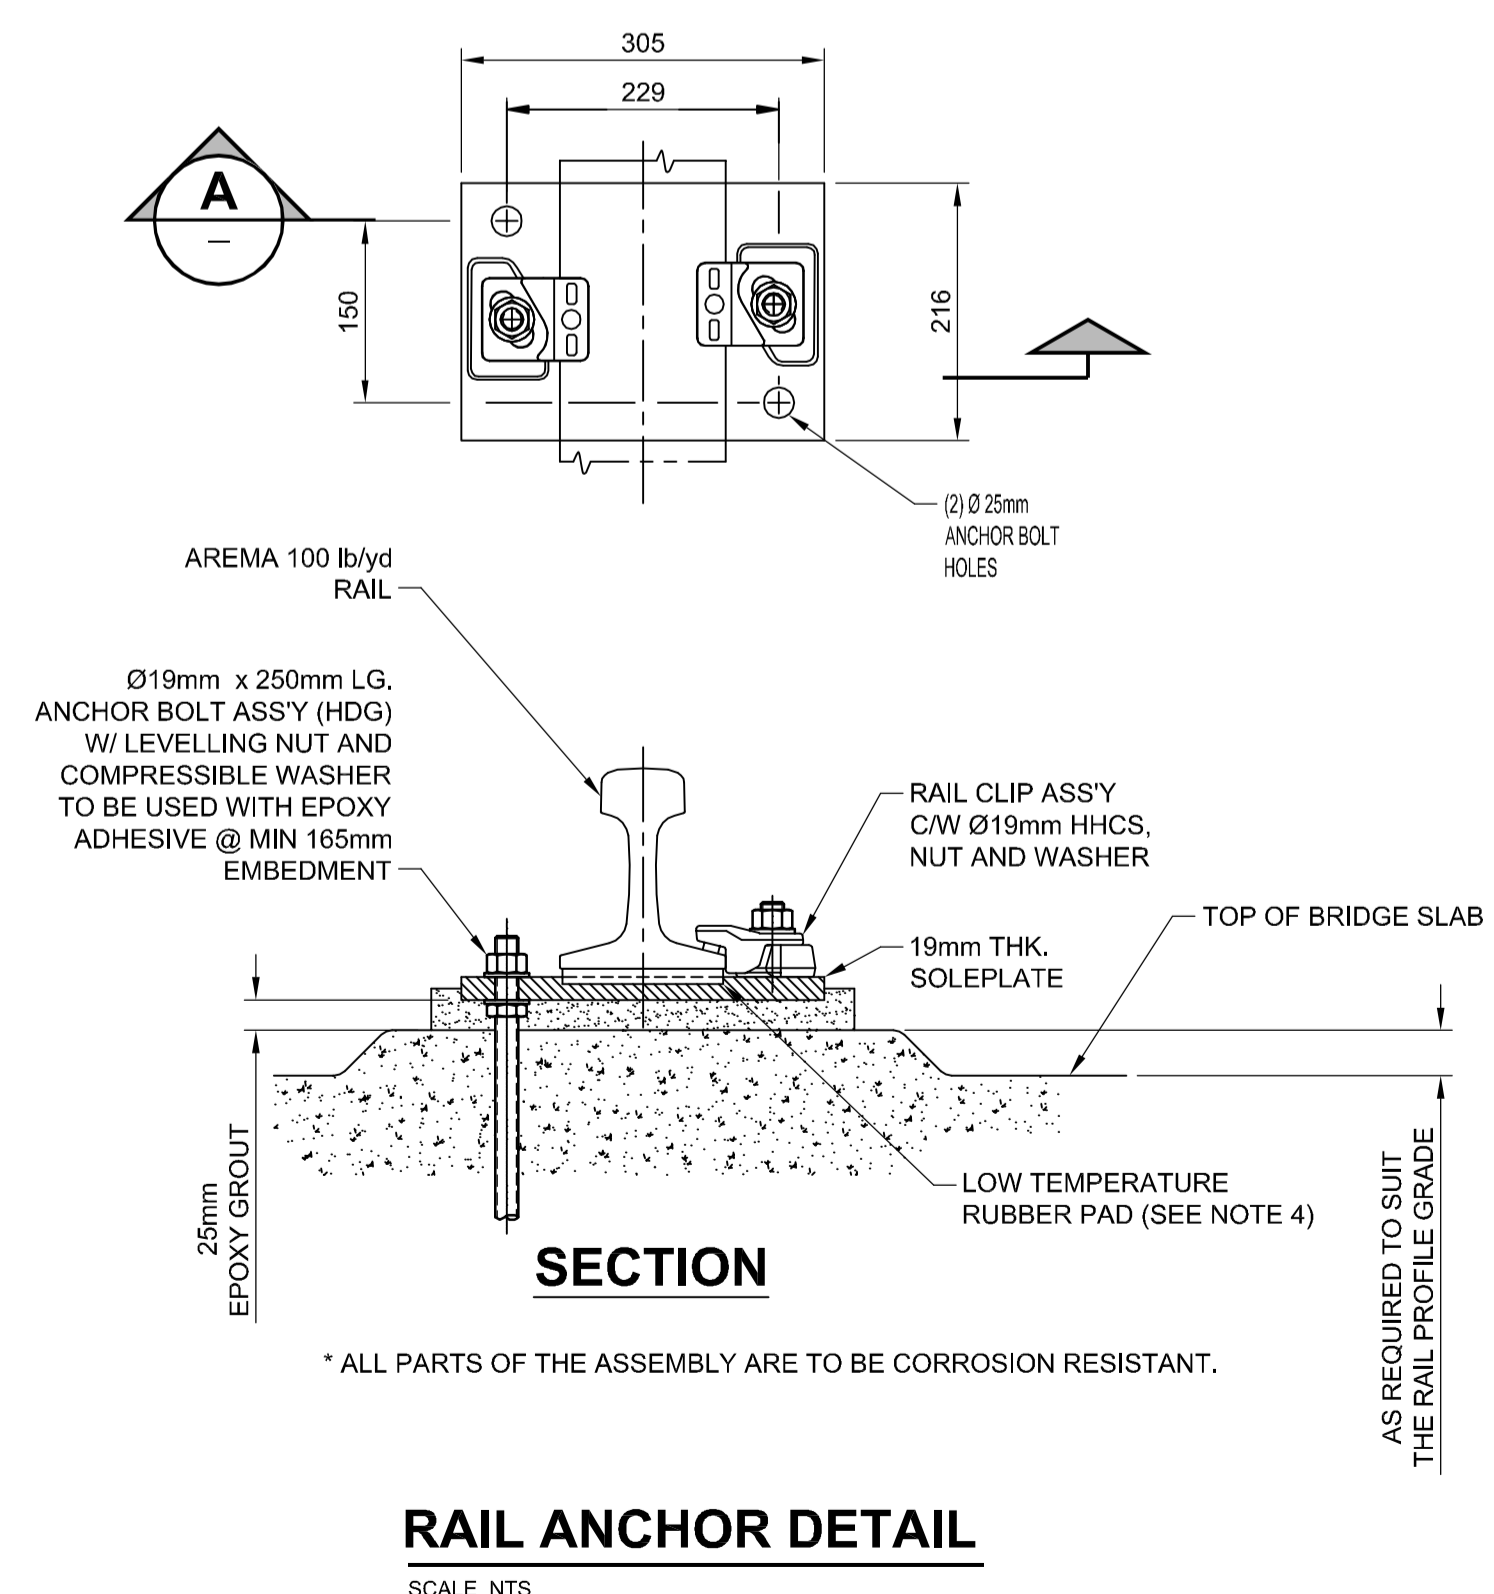

METRIC
WHOLE NUMBERS INDICATE MILLIMETRES
DECIMALIZED NUMBERS INDICATE METRES

BM 00-000 ELEV 200.000m			This drawing has been prepared for the use of AECOM's client and may not be used, reproduced or relied upon by third parties, except as signed by AECOM and its client, as required by law or for use by governmental reviewing agencies. AECOM accepts no responsibility, and denies any liability whatsoever, to any party that modifies this drawing without AECOM's express written consent. Do not scale this document. All measurements must be obtained from stated dimensions.		PROFESSIONAL'S SEAL 	THE CITY OF WINNIPEG WATER & WASTE DEPARTMENT ENGINEERING DIVISION GWWD AQUEDUCT BRIDGING STRUCTURE AT MILE 13.19 MISCELLANEOUS DETAILS	CITY DRAWING NUMBER D-12478
DESIGNED BY AP CHECKED BY SBB DRAWN BY EDM APPROVED BY EBL HOR. SCALE AS SHOWN VERT. SCALE AS SHOWN NO. REVISIONS YYMMDD BY DATE 11/05/18	RELEASED FOR CONSTRUCTION DATE	CONSULTANT DRAWING NO. 60196984-01-S-107-ROX.dwg	SHEET 7 OF 7 DRAWING No. 07 REV B				

BID OPPORTUNITY NO. 475-2011