


MATCHLINE 2+60

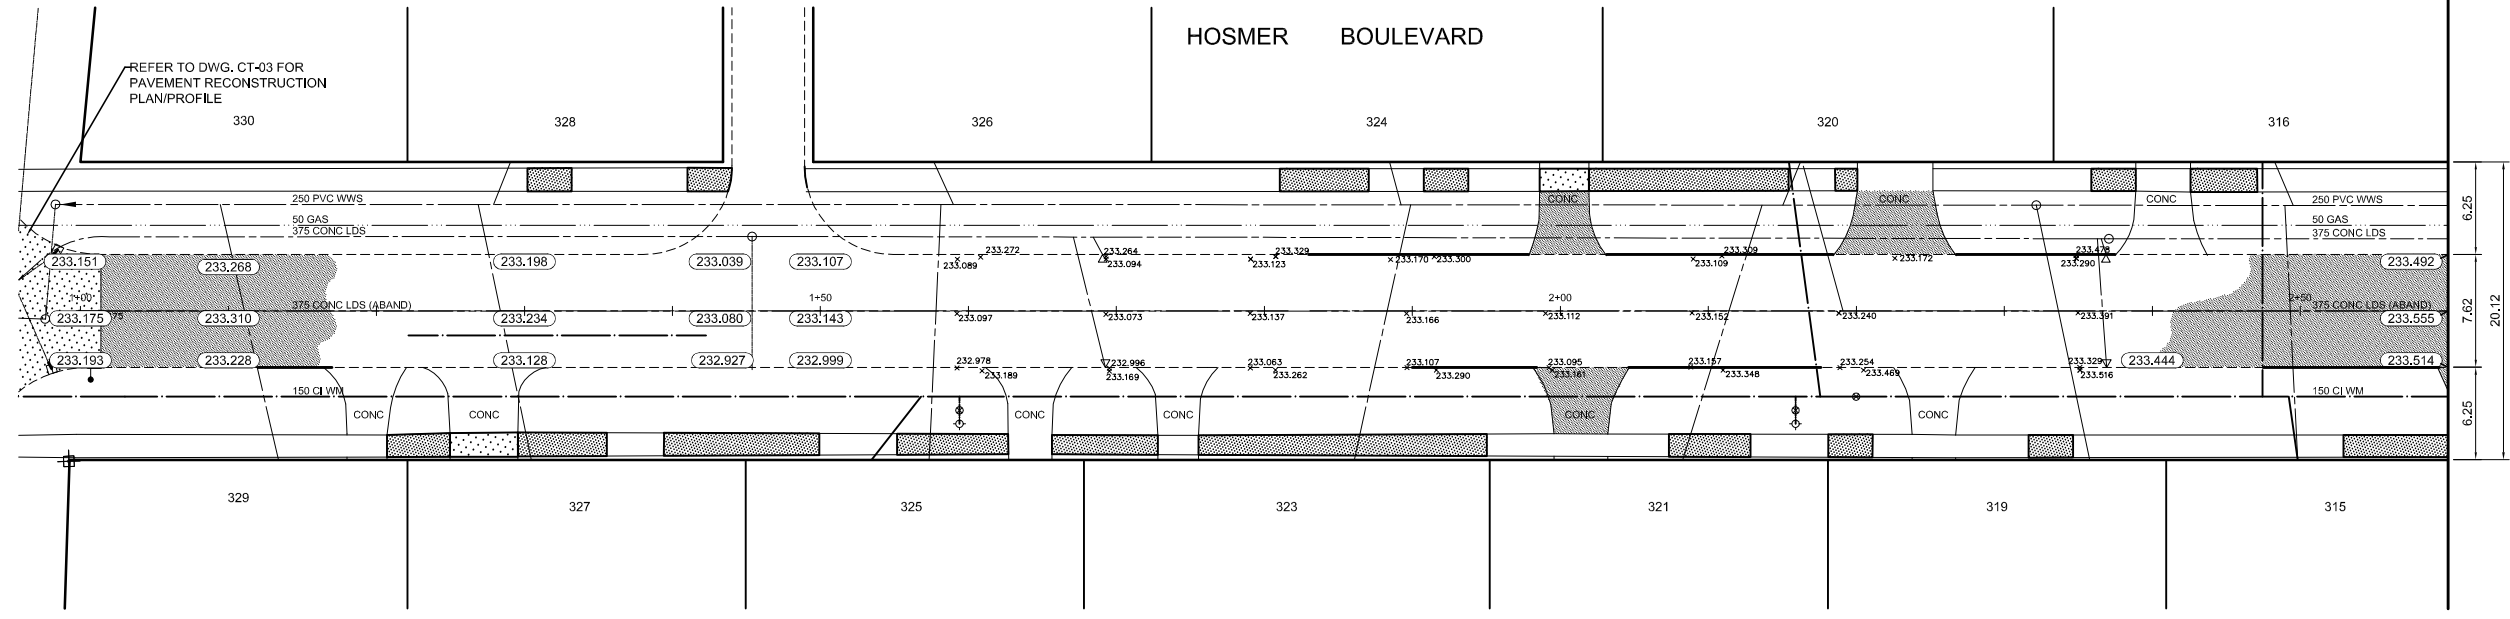

- REFERENCE NOTES**
- A. PAVEMENT DIMENSIONS ARE TO BACK OF CURB
 - B. BASELINE IS CENTRELINE OF RIGHT-OF-WAY
 - C. PROPERTY LINES OBTAINED FROM CITY OF WINNIPEG L.B.I.S., AND NO SCALE FACTOR WAS APPLIED
 - D. REFER TO AECOM FIELD BOOK NO. 4695

FOR REFERENCE ONLY

METRIC
WHOLE NUMBERS INDICATE MILLIMETRES
DECIMALIZED NUMBERS INDICATE METRES

EXISTING	LEGEND - PLAN	PROPOSED	EXISTING	LEGEND - PLAN	PROPOSED	EXISTING	LEGEND - PROFILE	PROPOSED
	WATERMAIN			HYDRO			☐	NORTH/WEST GUTTER
	VALVE			CONCRETE ASPHALT			○	SOUTH/EAST GUTTER
	LAND DRAINAGE SEWER			PROPERTY LINE			◇	N/W PROPERTY LINE
	WASTEWATER SEWER			SURVEY BAR			○	S/E PROPERTY LINE
	MANHOLE			ELEVATION			○	TREE
	CATCH BASIN			SIDEWALK RAMP				
	CURB INLET			FENCE				
	JUNCTIONS							
	CULVERT							
	GAS							

LOCATION APPROVED UNDERGROUND STRUCTURES

SUPV. U/G STRUCTURES COMMITTEE DATE

NOTE:
LOCATION OF UNDERGROUND STRUCTURES AS SHOWN ARE BASED ON THE BEST INFORMATION AVAILABLE. BUT NO GUARANTEE IS GIVEN THAT ALL EXISTING UTILITIES ARE SHOWN OR THAT THE GIVEN LOCATIONS ARE EXACT. CONFIRMATION OF EXISTENCE AND EXACT LOCATION OF ALL SERVICES MUST BE OBTAINED FROM THE INDIVIDUAL UTILITIES BEFORE PROCEEDING WITH CONSTRUCTION.

B.M. 50-043	84R532 - N.E. Cor., Toll. on top of 0.05m dia. x 1.2m
ELEV. 233.834	LP, 5.0m S. of N.E. of Cuthbertson Ave. & 1.2m W. of E.L. of Boreham Blvd.
DESIGNED BY	RC
CHECKED BY	TDW
DRAWN BY	RC
APPROVED BY	
0 ISSUED FOR TENDER	2011/06/09 BC
A ISSUED FOR REVIEW	2011/06/03 BC
HOR. SCALE:	1:250
VERTICAL:	1:10
RELEASSED FOR CONSTRUCTION BY:	
DATE	2011/05/27

AECOM

This drawing has been prepared for the use of AECOM's client and may not be used, reproduced or relied upon by third parties, except as agreed by AECOM and its client, as required by law or for use by governmental reviewing agencies. AECOM accepts no responsibility, and denies any liability whatsoever, to any party that modifies this drawing without AECOM's express written consent. Do not scale this document. All measurements must be obtained from stated dimensions.

ENGINEER'S SEAL

CONSULTANT DRAWING NO. RT-01

THE CITY OF WINNIPEG
PUBLIC WORKS DEPARTMENT
ENGINEERING DIVISION

2011 LOCAL STREET RENEWAL PROGRAM

HOSMER BLVD - CUTHBERTSON AVE TO CORYDON AVE
THIN BITUMINOUS OVERLAY
CUTHBERTSON AVE. TO STA. 2+60 PLAN/PROFILE

CITY DRAWING NUMBER
SHEET 1 OF 2