


MATCHLINE 1+95

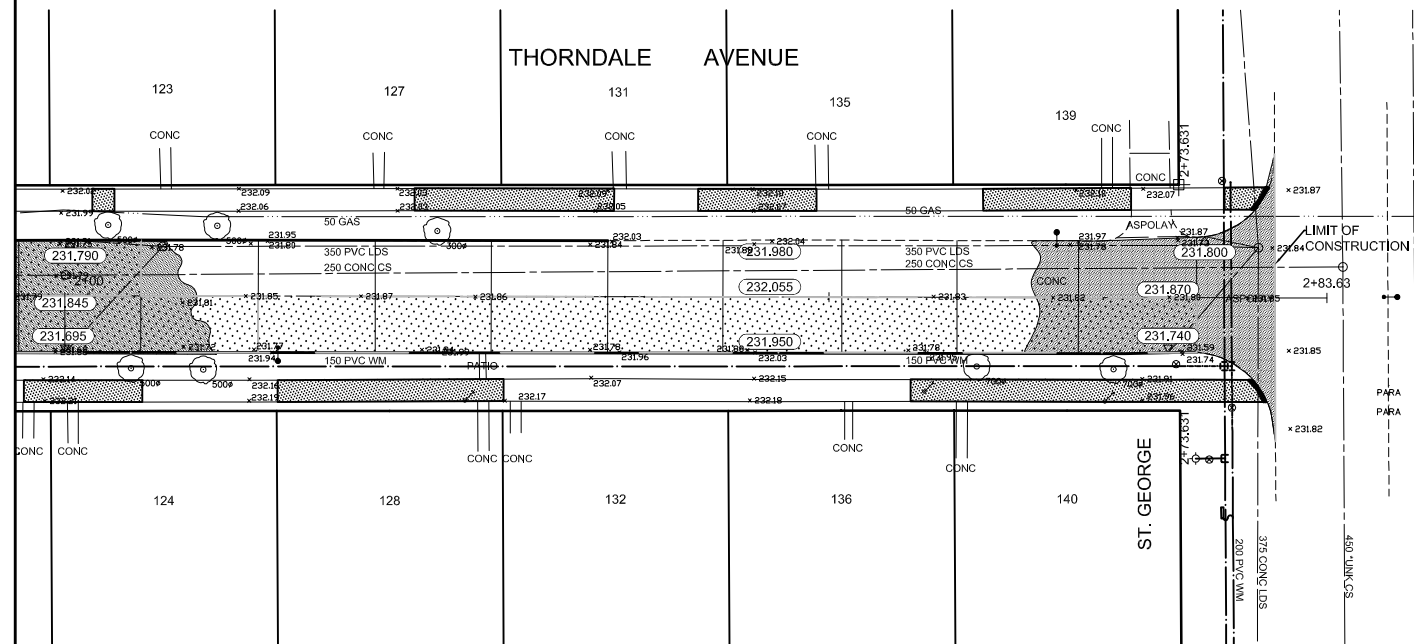

REFERENCE NOTES

- A. PAVEMENT DIMENSIONS ARE TO BACK OF CURB
- B. BASELINE IS CENTRE LINE RIGHT-OF-WAY
- C. PROPERTY LINES OBTAINED FROM CITY OF WINNIPEG L.B.I.S., AND NO SCALE FACTOR WAS APPLIED
- D. REFER TO AECOM FIELD BOOK NO. 4702

FOR REFERENCE ONLY

METRIC
WHOLE NUMBERS INDICATE MILLIMETRES
DECIMALIZED NUMBERS INDICATE METRES

EXISTING	LEGEND - PLAN	PROPOSED	EXISTING	LEGEND - PLAN	PROPOSED	EXISTING	LEGEND - PROFILE	PROPOSED
150 mm W.M.	WATERMAIN	150 mm W.M.	HYDRO	CONCRETE	CONCRETE	CONCRETE	CONCRETE	CONCRETE
Hydrant symbol	HYDRANT	Hydrant symbol	M.T.S.	ASPHALT	ASPHALT	ASPHALT	ASPHALT	ASPHALT
Valve symbol	VALVE	Valve symbol	PROPERTY LINE	PROPERTY LINE	PROPERTY LINE	PROPERTY LINE	PROPERTY LINE	PROPERTY LINE
300mm L.D.S.	LAND DRAINAGE SEWER	300mm L.D.S.	SURVEY BAR	ELEVATION	ELEVATION	ELEVATION	ELEVATION	ELEVATION
250mm W.W.S.	WASTEWATER SEWER	250mm W.W.S.	TREE	TREE	TREE	TREE	TREE	TREE
Manhole symbol	MANHOLE	Manhole symbol	SIDEWALK RAMP	SIDEWALK RAMP	SIDEWALK RAMP	SIDEWALK RAMP	SIDEWALK RAMP	SIDEWALK RAMP
Catch basin symbol	CATCH BASIN	Catch basin symbol	CONCRETE SIDEWALK	CONCRETE SIDEWALK	CONCRETE SIDEWALK	CONCRETE SIDEWALK	CONCRETE SIDEWALK	CONCRETE SIDEWALK
Curb inlet symbol	CURB INLET	Curb inlet symbol	FENCE	FENCE	FENCE	FENCE	FENCE	FENCE
Junction symbol	JUNCTIONS	Junction symbol						
Culvert symbol	CULVERT	Culvert symbol						
Gas symbol	GAS	Gas symbol						

LOCATION APPROVED UNDERGROUND STRUCTURES

SUPV. U/G STRUCTURES COMMITTEE DATE

NOTE:
LOCATION OF UNDERGROUND STRUCTURES AS SHOWN ARE BASED ON THE BEST INFORMATION AVAILABLE. BUT NO GUARANTEE IS GIVEN THAT ALL EXISTING UTILITIES ARE SHOWN OR THAT THE GIVEN LOCATIONS ARE EXACT. CONFIRMATION OF EXISTENCE AND EXACT LOCATION OF ALL SERVICES MUST BE OBTAINED FROM THE INDIVIDUAL UTILITIES BEFORE PROCEEDING WITH CONSTRUCTION.

B.M.	54-036	E. side of St. George Rd. @ Thorndale Ave. Tall on top of 0.05m dia. x 2.4m iron pipe, 3.6m H. of S.L. of Thorndale Ave. & 3.6m W. of E.L. of St. George Rd.
ELEV.	231.704	
NO.	REVISIONS	DATE BY
0	ISSUED FOR TENDER	2011/06/09 BC
A	ISSUED FOR REVIEW	2011/06/03 BC

DESIGNED BY	RC	CHECKED BY	TDW
DRAWN BY	RC	APPROVED BY	KWR
HOR. SCALE:	1:250	RELEASED FOR CONSTRUCTION BY:	
VERTICAL:	1:20	DATE	2011/06/09

ENGINEER'S SEAL

CONSULTANT DRAWING NO. RT-07

THE CITY OF WINNIPEG
PUBLIC WORKS DEPARTMENT
ENGINEERING DIVISION

2011 LOCAL STREET RENEWAL PROGRAM

THORNDALE AVE - ST. DAVID ROAD TO ST. GEORGE ROAD
PAVEMENT REHABILITATION
STATION 1+95 TO ST. GEORGE ROAD PLAN/PROFILE

CITY DRAWING NUMBER
SHEET 2 OF 2