
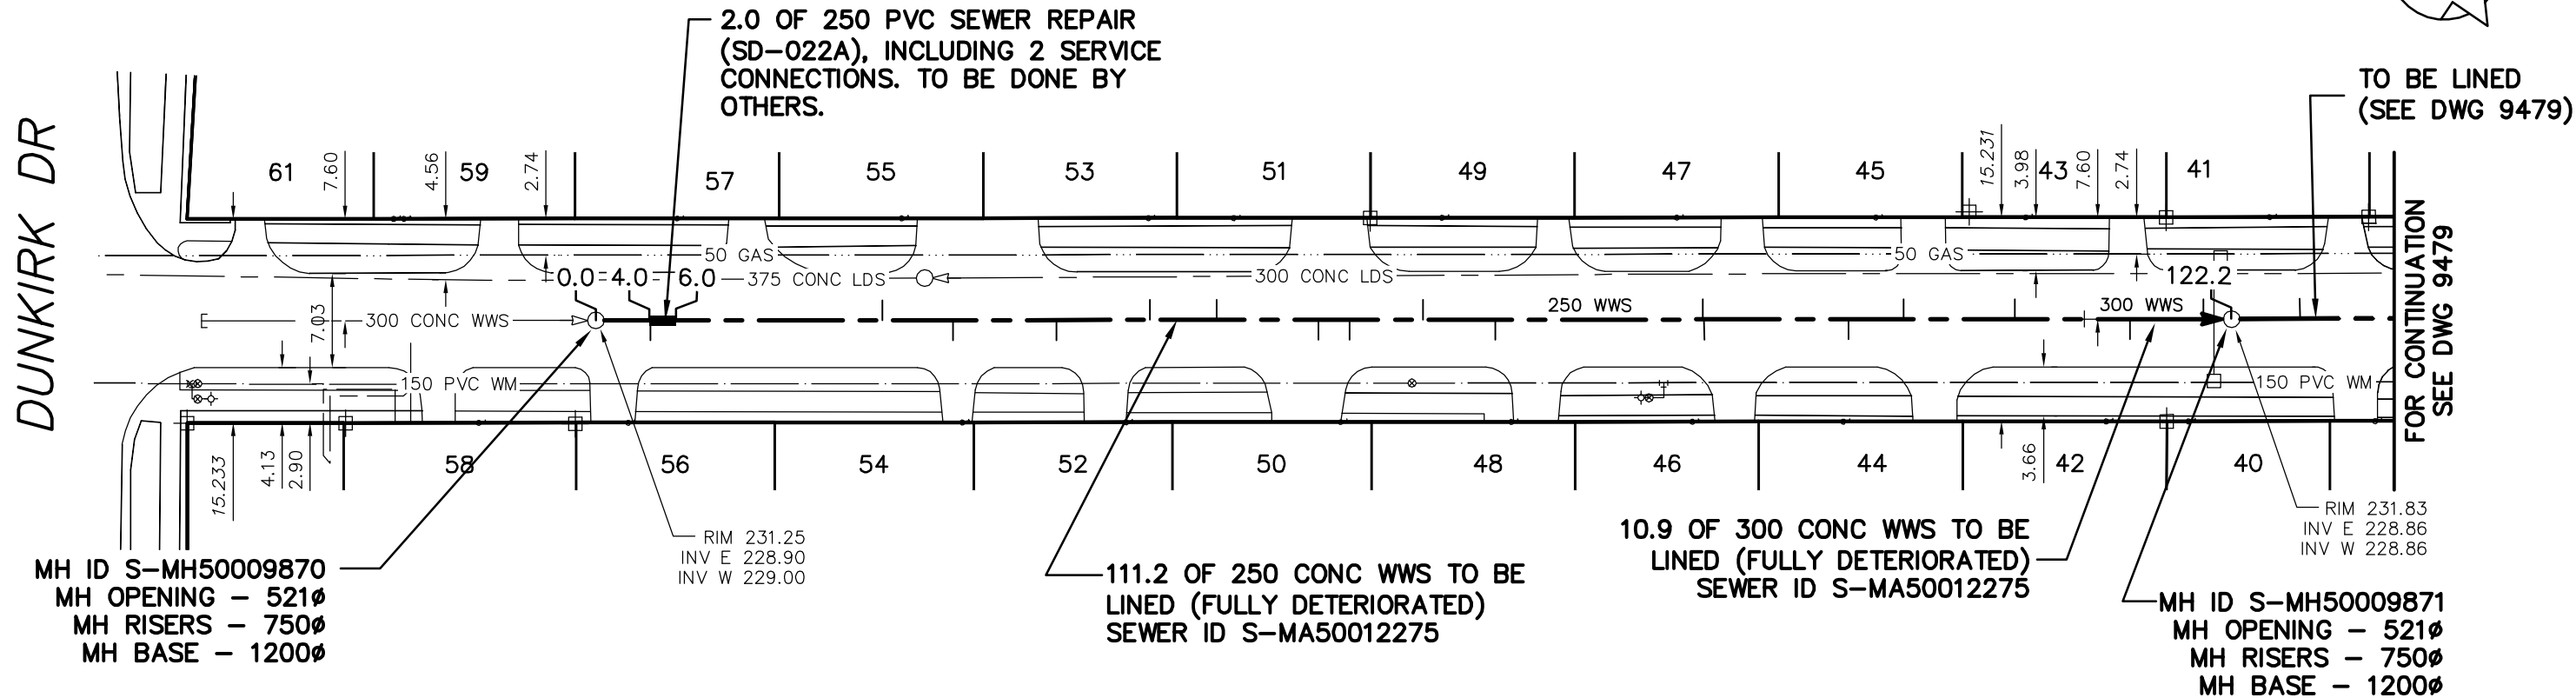


BARRINGTON AVENUE

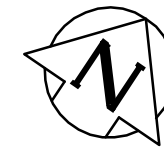

SEWER JUNCTION INFORMATION FROM SEWER VIDEO INSPECTION SEWER ID S-MA50012275

DISTANCE FROM MH ID S-MH50009870				
4.1	E	150Ø	SOUTH	CNI
5.2	E	150Ø	NORTH	CXI
21.4	E	150Ø	NORTH	CNI
26.7	E	150Ø	SOUTH	JN
34.4	E	150Ø	SOUTH	CNI
41.4	E	150Ø	NORTH	CNI
46.4	E	150Ø	NORTH	CNI
54.0	E	150Ø	SOUTH	CNI
56.3	E	150Ø	SOUTH	CNI
61.8	E	150Ø	NORTH	CNI
67.2	E	150Ø	SOUTH	JN
82.7	E	150Ø	NORTH	CNI
82.8	E	150Ø	SOUTH	CN
93.6	E	150Ø	SOUTH	CNI
97.7	E	150Ø	NORTH	CXI
106.0	E	150Ø	NORTH	CXI
114.6	E	150Ø	NORTH	JN
120.1	E	150Ø	SOUTH	CN

ENGINEER'S SEAL

**ORIGINAL
SIGNED BY
S.R.J.
COURNOYER
11-03-18**

BID OPPORTUNITY: 49-2011
FILENAME : BARRINGTON.dwg
PLOT DATE : 2011 04 07

LEGEND:
52.0 | MEASUREMENT TO REPAIR FROM REFERENCE MH SHOWN THUS...

METRIC
WHOLE NUMBERS INDICATE MILLIMETRES
DECIMALIZED NUMBERS INDICATE METRES

B.M. ELEV.	FIELD BOOK #:	CITY OF WINNIPEG WATER AND WASTE ENGINEERING DIVISION		THE CITY OF WINNIPEG WATER AND WASTE DEPARTMENT	
POSTED TO LIS		DESIGNED BY: SC	CHECKED BY: SC	2011 SEWER RENEWALS BY CIPP LINING, CONTRACT 14 BARRINGTON AVENUE 1ST MH E OF DUNKIRK DRIVE TO 2ND MH E OF DUNKIRK DRIVE	
		DRAWN BY: RS	APPROVED BY: KZ	SHEET 2 OF 85 CITY DRAWING NUMBER 9480	
		HOR. SCALE: 1:500	RELEASED FOR CONSTRUCTION: KAS ZUREK		
		VERTICAL	DATE: 11-03-22		
1	ADDED DIMENSION CHANGE AT 111.2	11.04.07	C.J.H.		
NO.	REVISIONS	DATE	BY		
		2011 03 18			