
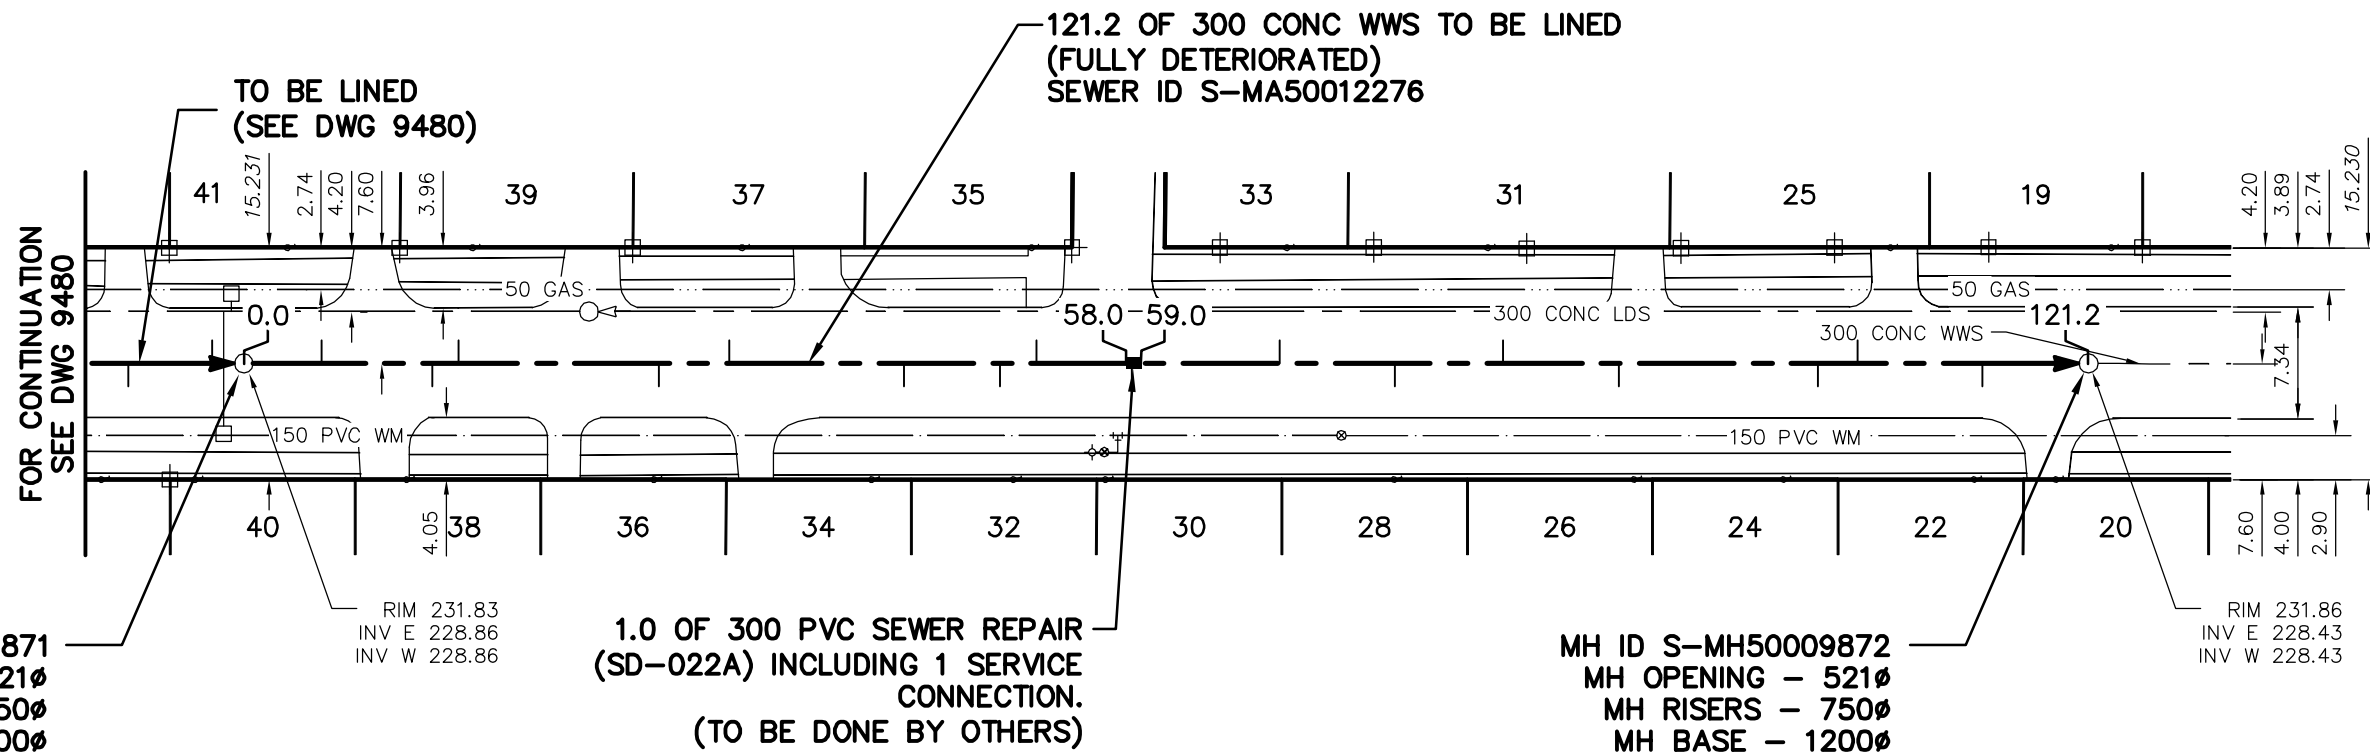


# BARRINGTON AVENUE

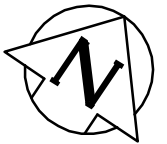

### SEWER JUNCTION INFORMATION FROM SEWER VIDEO INSPECTION SEWER ID S-MA50012276

#### DISTANCE FROM MH ID S-MH50009871

Distance (m)	Direction	Size (mm)	Material	Notes
5.1	E	150Ø	NORTH	CNI
12.4	E	150Ø	SOUTH	CN
14.1	E	150Ø	NORTH	CNI
27.3	E	100Ø	SOUTH	JN
31.9	E	150Ø	NORTH	CNI
43.4	E	150Ø	SOUTH	JN
49.7	E	150Ø	SOUTH	CN
52.1	E	150Ø	NORTH	CNI
58.4	E	150Ø	SOUTH	CXI
68.1	E	150Ø	NORTH	CN
75.7	E	150Ø	SOUTH	CNI
82.8	E	150Ø	NORTH	CN
90.4	E	150Ø	SOUTH	CN
103.5	E	150Ø	SOUTH	JN
106.1	E	150Ø	NORTH	CXI
114.3	E	150Ø	SOUTH	CNI

ENGINEER'S SEAL

**ORIGINAL  
SIGNED BY  
S.R.J.  
COURNOYER  
11-03-18**

BID OPPORTUNITY: 49-2011  
FILENAME : 9385.dwg  
PLOT DATE : 2011 03 22

**LEGEND:**

52.0 | MEASUREMENT TO REPAIR FROM REFERENCE MH SHOWN THUS...

## METRIC

WHOLE NUMBERS INDICATE MILLIMETRES  
DECIMALIZED NUMBERS INDICATE METRES

B.M. ELEV.	FIELD BOOK #:	<b>CITY OF WINNIPEG WATER AND WASTE ENGINEERING DIVISION</b>			<b>THE CITY OF WINNIPEG WATER AND WASTE DEPARTMENT</b>	
POSTED TO LBIS		DESIGNED BY: SC	CHECKED BY: SC		2011 SEWER RENEWALS BY CIPP LINING, CONTRACT 14 <b>BARRINGTON AVENUE</b> 2ND MH E OF DUNKIRK DRIVE TO 3RD MH E OF DUNKIRK DRIVE	
		DRAWN BY: RS	APPROVED BY: KZ	SHEET 1 OF 85		
		HOR. SCALE: 1:500	RELEASED FOR CONSTRUCTION: KAS ZUREK	CITY DRAWING NUMBER		
		VERTICAL	DATE: 2011 03 18	9479		
NO.	REVISIONS	DATE	BY			