


BARTON AVENUE

ST ANDREW RD

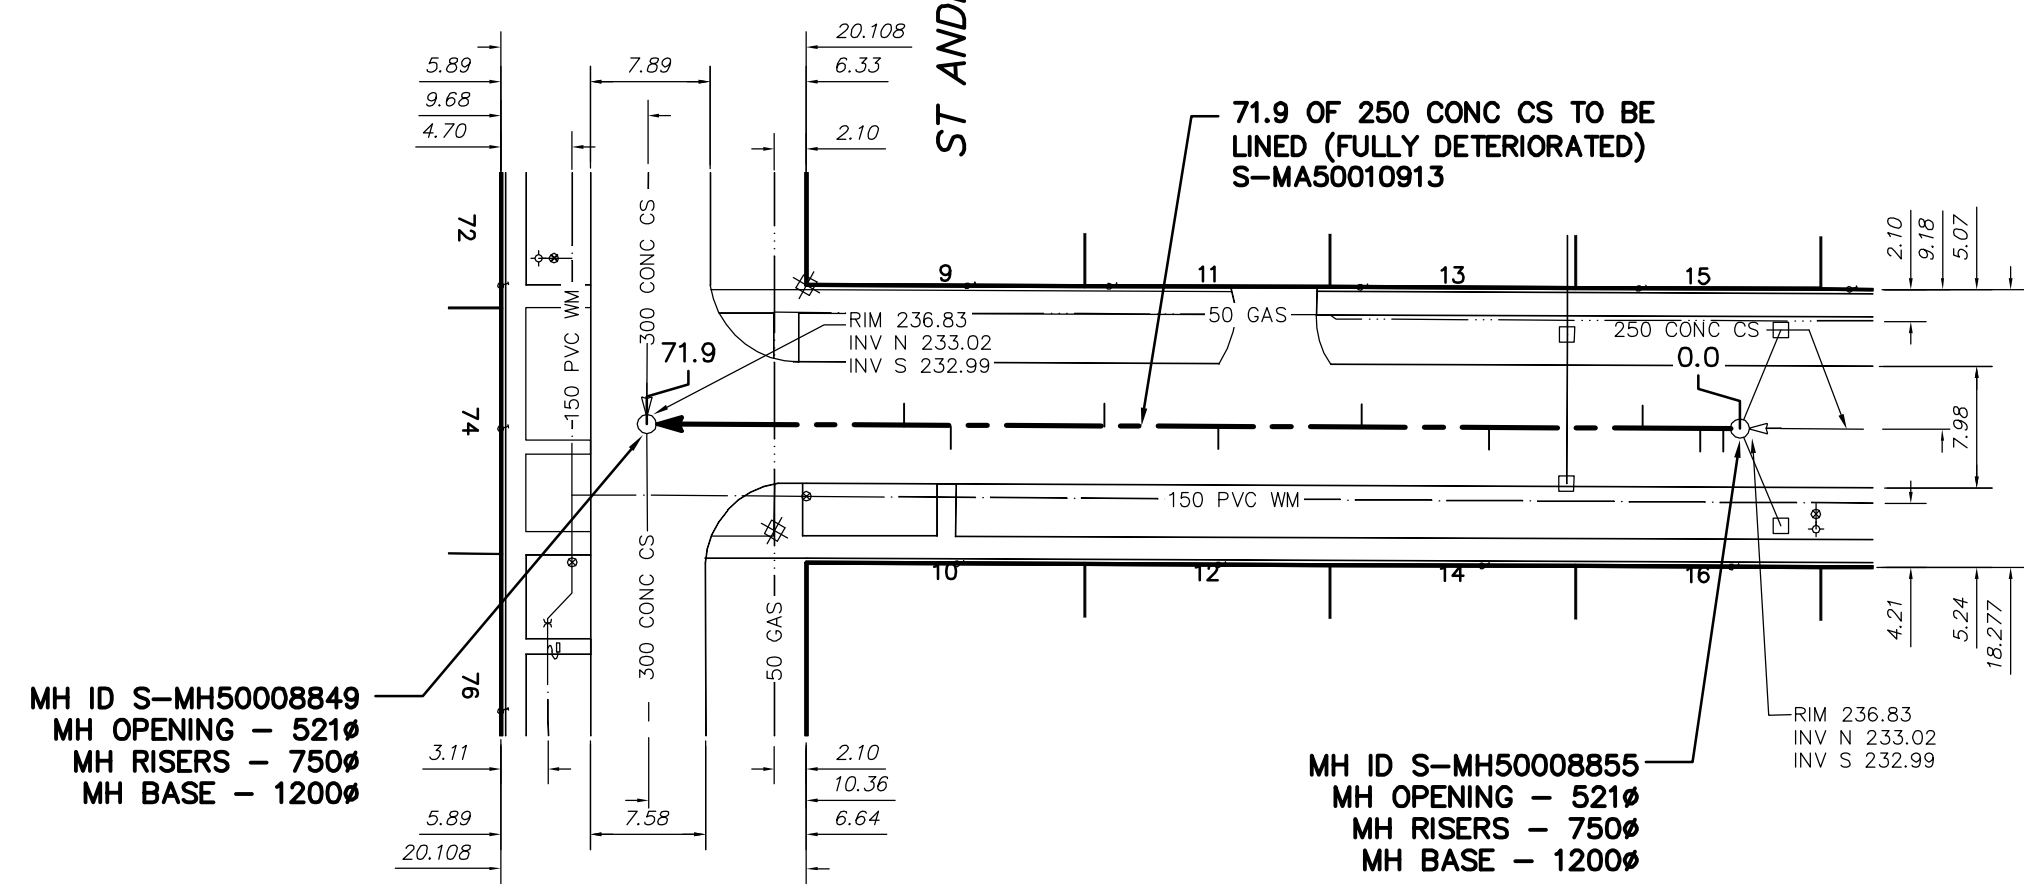

SEWER JUNCTION INFORMATION FROM SEWER VIDEO INSPECTION SEWER ID S-MA50010913

DISTANCE FROM MH ID S-MH50008855				
1.1	W	150Ø	SOUTH	CNI
2.6	W	150Ø	SOUTH	JN
6.4	W	150Ø	NORTH	JN
16.5	W	150Ø	SOUTH	CN
24.9	W	150Ø	NORTH	CNI
34.3	W	150Ø	SOUTH	CNI
41.8	W	150Ø	NORTH	CN
51.9	W	150Ø	SOUTH	CNI
55.0	N	150Ø	NORTH	CNI

ENGINEER'S SEAL

ORIGINAL SIGNED BY S.R.J. COURNOYER 11-03-18

BID OPPORTUNITY No: 49-2011
 FILENAME : 9481.dwg
 PLOT DATE : 2011 03 22

LEGEND:
 52.0 | MEASUREMENT TO REPAIR FROM REFERENCE MH SHOWN THUS...

METRIC
 WHOLE NUMBERS INDICATE MILLIMETRES
 DECIMALIZED NUMBERS INDICATE METRES

B.M. ELEV.	FIELD BOOK #	CITY OF WINNIPEG WATER AND WASTE ENGINEERING DIVISION		THE CITY OF WINNIPEG WATER AND WASTE DEPARTMENT	
POSTED TO LBS		DESIGNED BY SC	CHECKED BY SC	2011 SEWER RENEWALS BY CIPP LINING, CONTRACT 14	
		DRAWN BY RS	APPROVED BY KZ	BARTON AVENUE	
		HOR. SCALE 1:500	RELEASED FOR CONSTRUCTION	1ST MH E OF ST ANDREWS ROAD TO MH AT ST ANDREWS ROAD	
		VERTICAL	KAS ZUREK	SHEET 3 OF 85	
NO.	REVISIONS	DATE	BY	DATE	CITY DRAWING NUMBER
		2011 03 18		11-03-22	9481