




TO BE LINED
(SEE DWG XXXX)

BERRYDALE AVENUE

CLAYTON DR

130.0 OF 300 CONC WWS TO BE LINED
(PARTIALLY DETERIORATED)
S-MA50014466

TO BE LINED
(SEE DWG ????)

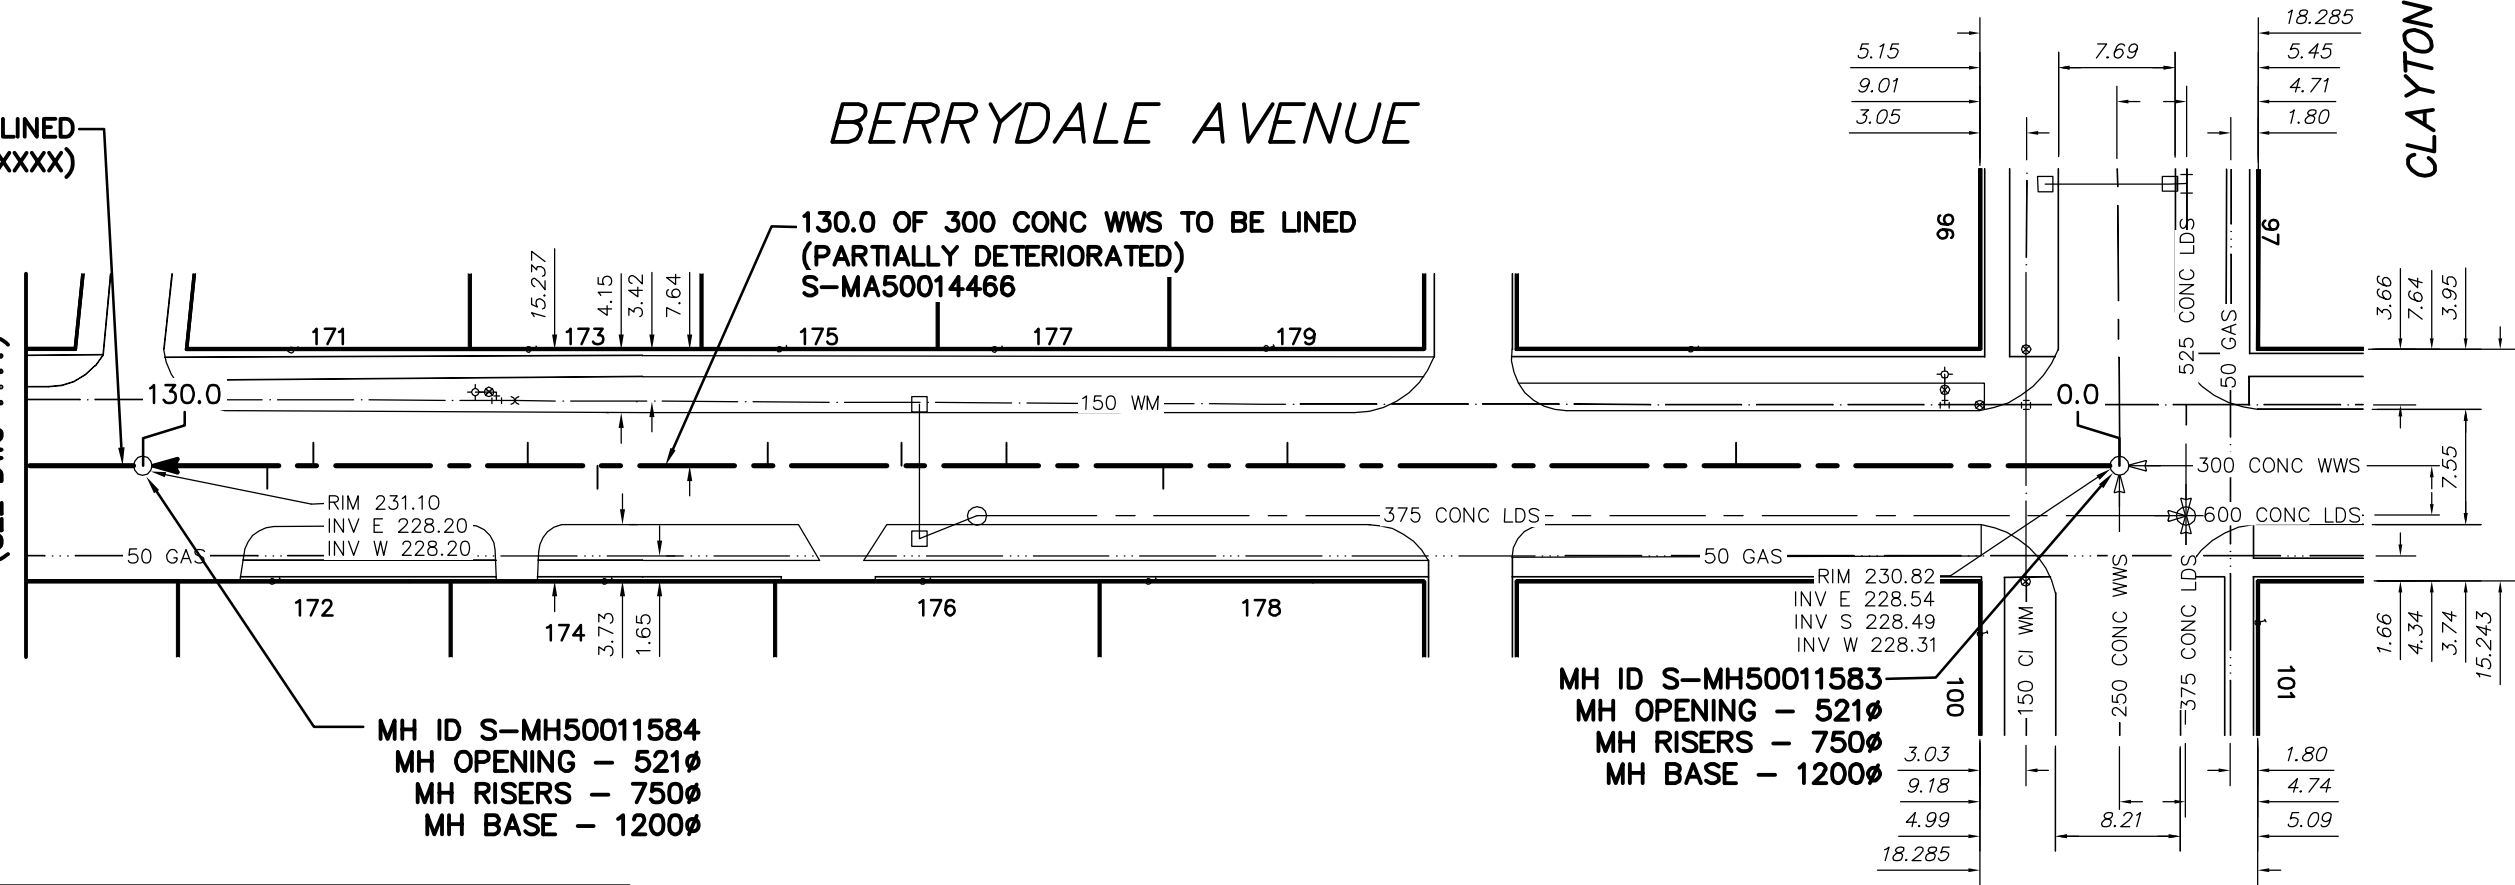

MH ID S-MH50011584
MH OPENING - 521Ø
MH RISERS - 750Ø
MH BASE - 1200Ø

MH ID S-MH50011583
MH OPENING - 521Ø
MH RISERS - 750Ø
MH BASE - 1200Ø

SEWER JUNCTION INFORMATION
FROM SEWER VIDEO INSPECTION
SEWER ID S-MA50014466

DISTANCE FROM MH ID S-MH50011583

25.2	S	150Ø	WEST	CNI
54.7	S	150Ø	WEST	CNI
62.9	S	150Ø	EAST	CNI
73.2	S	150Ø	WEST	CNI
80.1	S	150Ø	WEST	CNI
88.9	S	150Ø	WEST	CXI
100.1	S	150Ø	EAST	CXI
104.7	S	150Ø	WEST	CXI
118.8	S	150Ø	WEST	JN
121.8	S	100Ø	EAST	CN

ENGINEER'S SEAL

ORIGINAL
SIGNED BY
S.R.J.
COURNOYER
11-03-18

BID OPPORTUNITY No: 49-2011

FILENAME : 9485_9486.dwg

PLOT DATE : 2011 03 22

LEGEND:

52.0 | MEASUREMENT TO REPAIR FROM REFERENCE MH SHOWN THUS...

METRIC

WHOLE NUMBERS INDICATE MILLIMETRES
DECIMALIZED NUMBERS INDICATE METRES

B.M. ELEV.	FIELD BOOK #:	CITY OF WINNIPEG WATER AND WASTE ENGINEERING DIVISION			THE CITY OF WINNIPEG WATER AND WASTE DEPARTMENT	
POSTED TO LBIS					DESIGNED BY: SC CHECKED BY: SC DRAWN BY: RS APPROVED BY: KZ HOR. SCALE: 1:500 VERTICAL: RELEASED FOR CONSTRUCTION KAS ZUREK NO. REVISIONS: DATE: BY: DATE: 2011 03 18 DATE: 11-03-22	2011 SEWER RENEWALS BY CIPP LINING, CONTRACT xx BERRYDALE AVENUE MH AT CLAYTON DRIVE TO 1ST MH E OF ST ANNE'S ROAD