


# FERNWOOD AVENUE

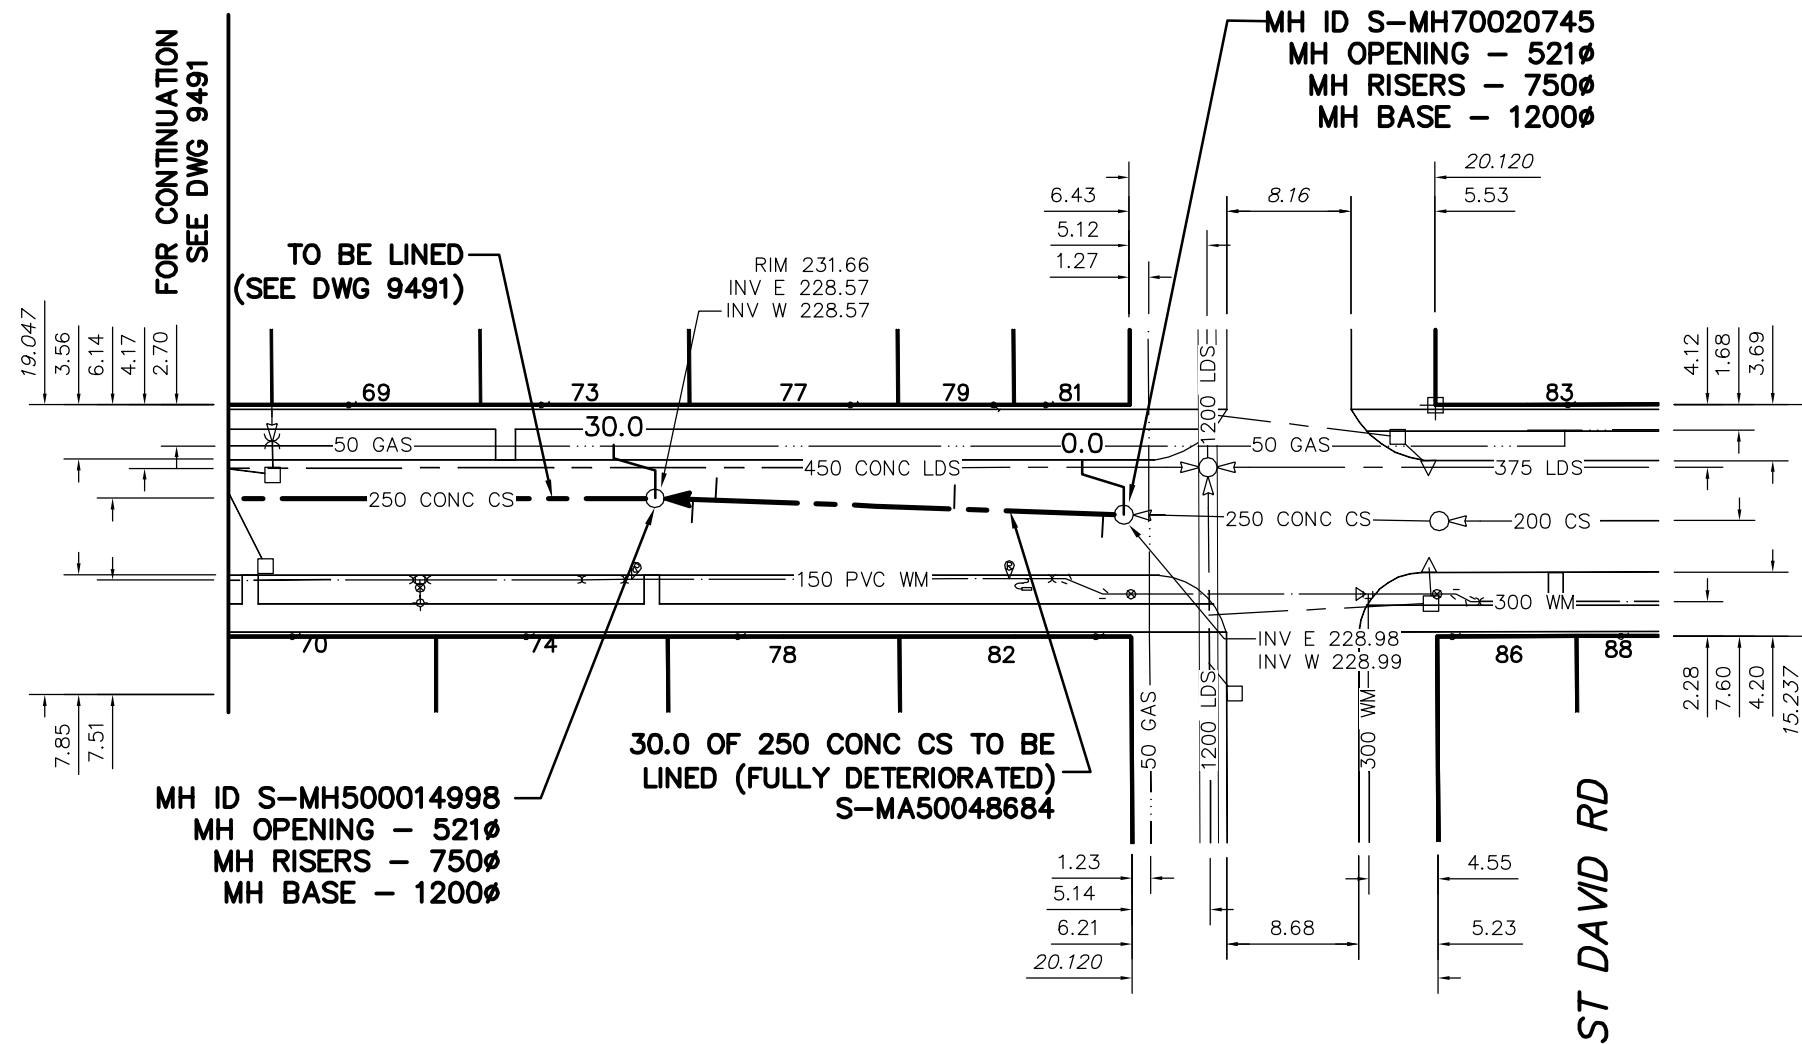

SEWER JUNCTION INFORMATION FROM SEWER VIDEO INSPECTION SEWER ID S-MA50018684				
DISTANCE FROM MH ID S-MH70020745				
1.4	W	150Ø	SOUTH	CNI
11.2	W	150Ø	NORTH	JN
**REVERSAL REQUIRED**				

SEWER JUNCTION INFORMATION FROM SEWER VIDEO INSPECTION SEWER ID S-MA50018684				
DISTANCE FROM MH ID S-MH50014998				
2.5	E	150Ø	SOUTH	JN
4.0	E	150Ø	NORTH	JN
**REVERSAL REQUIRED**				

ENGINEER'S SEAL

**ORIGINAL  
SIGNED BY  
S.R.J.  
COURNOYER  
11-03-18**

BID OPPORTUNITY No: 49-2011  
 FILENAME : 9492\_9490.dwg  
 PLOT DATE : 2011 03 22

**LEGEND:**

52.0 | MEASUREMENT TO REPAIR FROM REFERENCE MH SHOWN THUS...

**METRIC**  
 WHOLE NUMBERS INDICATE MILLIMETRES  
 DECIMALIZED NUMBERS INDICATE METRES

B.M. ELEV.	FIELD BOOK #:	<b>CITY OF WINNIPEG WATER AND WASTE ENGINEERING DIVISION</b>	
POSTED TO LBIS		DESIGNED BY: SC	CHECKED BY: SC
		DRAWN BY: RS	APPROVED BY: KZ
		HOR. SCALE: 1:500	RELEASED FOR CONSTRUCTION: KAS ZUREK
		VERTICAL	DATE: 11-03-22
NO.	REVISIONS	DATE	BY
		2011 03 18	

**THE CITY OF WINNIPEG  
WATER AND WASTE DEPARTMENT**

**2011 SEWER RENEWALS  
BY CIPP LINING, CONTRACT 14  
FERNWOOD AVENUE**

**MH AT W & ST DAVID STREET TO  
1ST MH W OF W & ST DAVID STREET**

SHEET 12 OF 85  
CITY DRAWING NUMBER  
**9490**