




# HAVELOCK AVENUE

## NEEPAWA ST

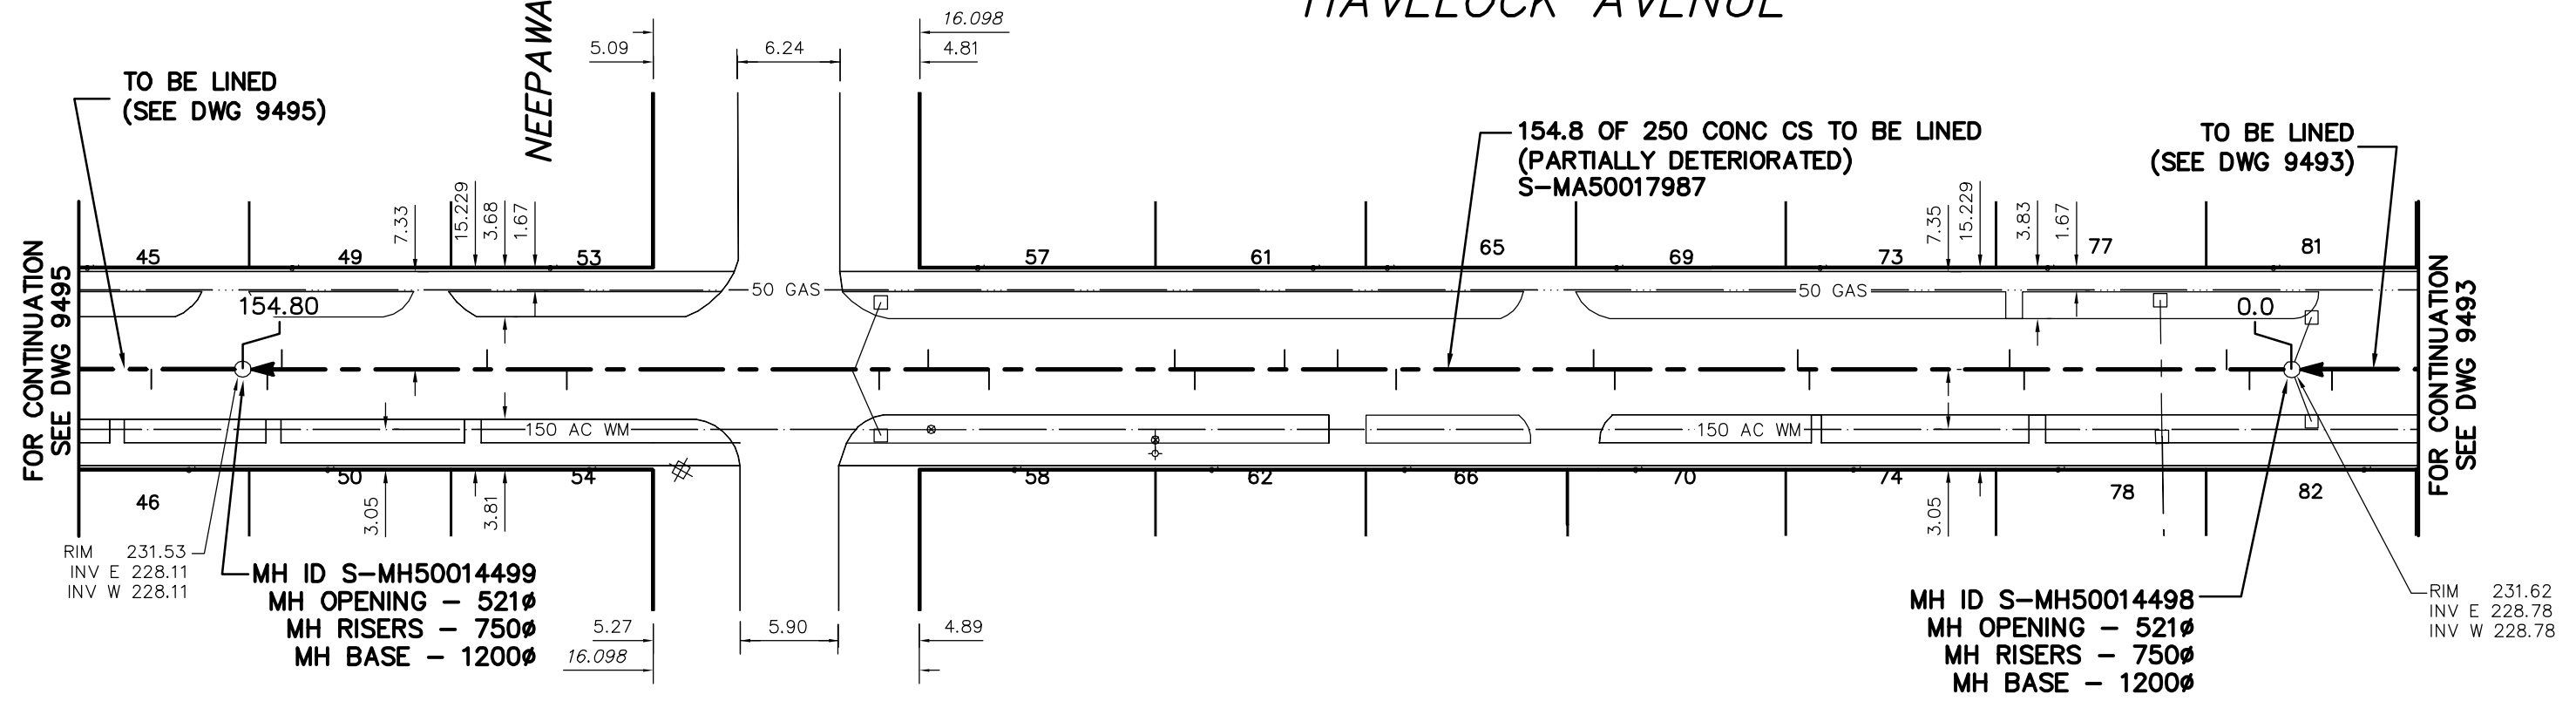

SEWER JUNCTION INFORMATION FROM SEWER VIDEO INSPECTION SEWER ID S-MA50017987

DISTANCE FROM MH ID S-MH50014498				
3.2	W	150Ø	SOUTH	JN
4.9	W	150Ø	NORTH	JN
20.2	W	150Ø	SOUTH	CN
21.3	W	150Ø	NORTH	CN
36.4	W	150Ø	SOUTH	CN
37.3	W	150Ø	NORTH	JN
51.1	W	150Ø	SOUTH	JN
52.7	W	150Ø	NORTH	JN
67.6	W	150Ø	SOUTH	CN
72.0	W	150Ø	NORTH	CNI
76.0	W	200Ø	NORTH	CNI
82.8	W	200Ø	SOUTH	JN
84.3	W	150Ø	NORTH	JN
98.3	W	150Ø	SOUTH	JN
99.9	W	150Ø	NORTH	JN
102.9	W	150Ø	NORTH	CN
106.6	W	150Ø	SOUTH	CN
130.2	W	200Ø	SOUTH	CNI

SEWER JUNCTION INFORMATION FROM SEWER VIDEO INSPECTION SEWER ID S-MA50017987

DISTANCE FROM MH ID S-MH50014498				
136.2	W	150Ø	NORTH	CNI
151.7	W	150Ø	NORTH	CNI
152.8	W	150Ø	SOUTH	CNI

ENGINEER'S SEAL

ORIGINAL  
SIGNED BY  
S.R.J.  
COURNOYER  
11-03-18

BID OPPORTUNITY No: 49-2011

FILENAME : 9493\_9495.dwg

PLOT DATE : 2011 03 22

**LEGEND:**

52.0 | MEASUREMENT TO REPAIR FROM REFERENCE MH SHOWN THUS...

### METRIC

WHOLE NUMBERS INDICATE MILLIMETRES  
DECIMALIZED NUMBERS INDICATE METRES

B.M. ELEV.	FIELD BOOK #:	<b>CITY OF WINNIPEG WATER AND WASTE ENGINEERING DIVISION</b>		<b>THE CITY OF WINNIPEG WATER AND WASTE DEPARTMENT</b>	
POSTED TO LBIS		DESIGNED BY: SC	CHECKED BY: SC	2011 SEWER RENEWALS BY CIPP LINING, CONTRACT 14 <b>HAVELOCK AVENUE</b>	
		DRAWN BY: RS	APPROVED BY: KZ	1ST MH E OF NEEPAWA STREET TO 1ST MH W OF NEEPAWA STREET	
		HOR. SCALE: 1:500	RELEASED FOR CONSTRUCTION: KAS ZUREK	SHEET 16 OF 85 CITY DRAWING NUMBER	
		VERTICAL	DATE: 2011 03 18	9494	
NO. REVISIONS	DATE BY	DATE	DATE		