


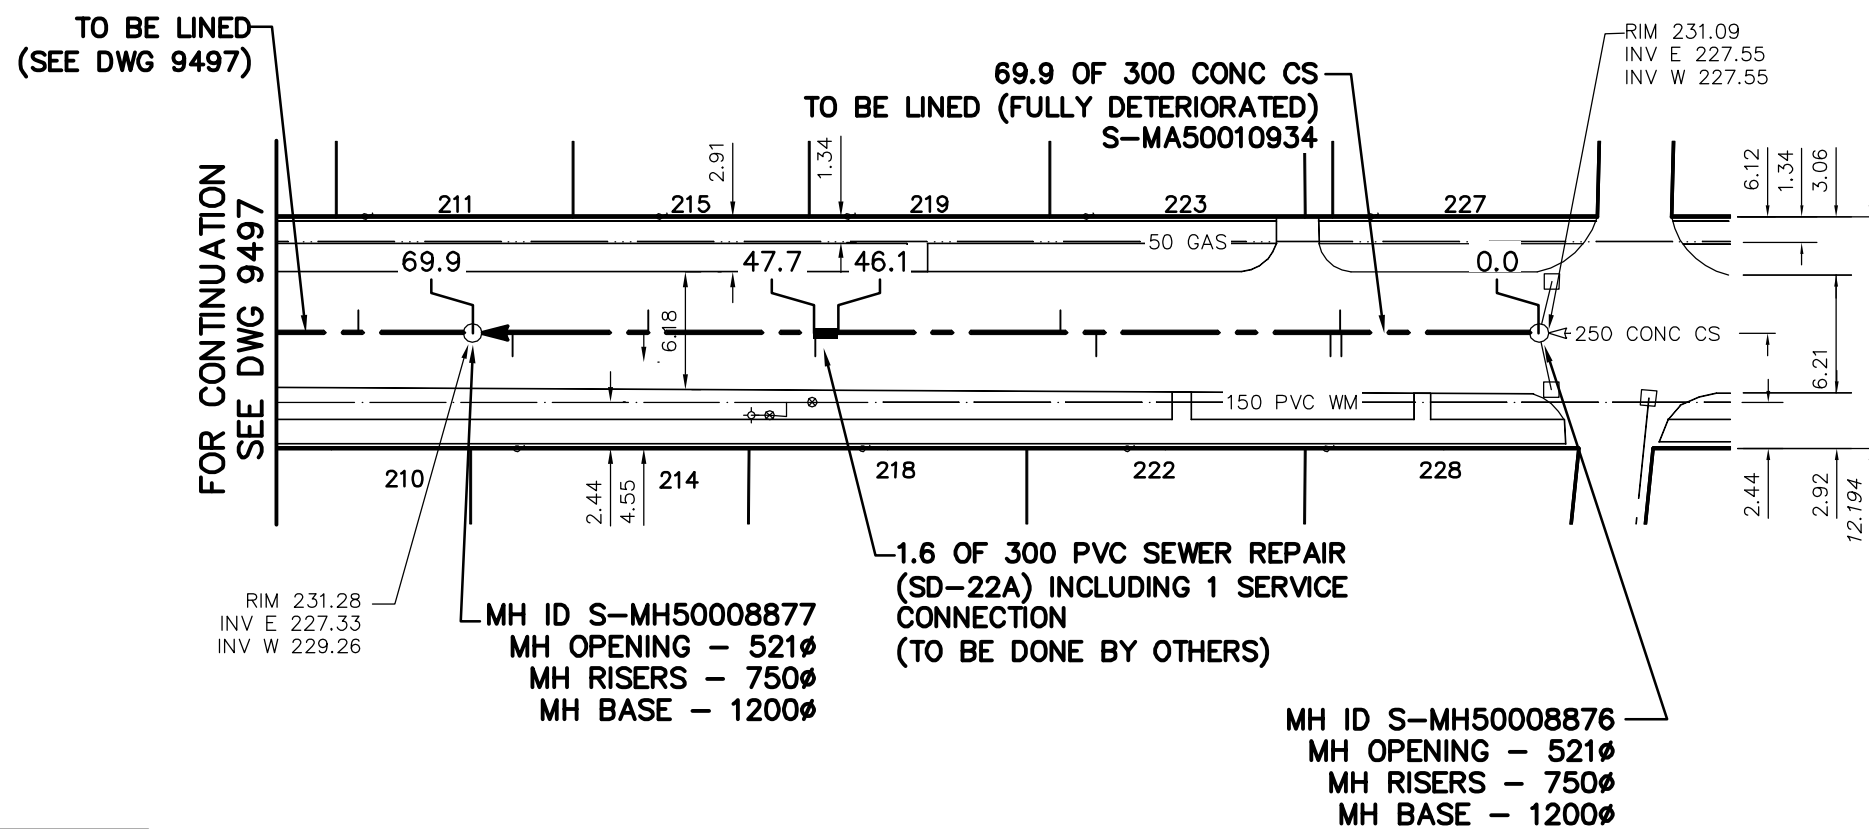

HAVELOCK AVENUE



SEWER JUNCTION INFORMATION FROM SEWER VIDEO INSPECTION SEWER ID S-MA50010934

DISTANCE FROM MH ID S-MH50008876				
13.0	W	150Ø	SOUTH	CN
13.1	W	250Ø	NORTH	CN
13.7	W	250Ø	SOUTH	CN
29.1	W	150Ø	SOUTH	CN
31.5	W	150Ø	NORTH	CN
47.6	W	150Ø	SOUTH	CN
58.6	W	150Ø	NORTH	CN
67.5	W	150Ø	SOUTH	CN

ENGINEER'S SEAL

ORIGINAL SIGNED BY
S.R.J. COURNOYER
11-03-18

BID OPPORTUNITY No: 49-2011
 FILENAME : 9496-9499.dwg
 PLOT DATE : 2011 03 22

LEGEND:
 52.0 | MEASUREMENT TO REPAIR FROM REFERENCE MH SHOWN THUS...

METRIC
 WHOLE NUMBERS INDICATE MILLIMETRES
 DECIMALIZED NUMBERS INDICATE METRES

B.M. ELEV.	FIELD BOOK #:	CITY OF WINNIPEG WATER AND WASTE ENGINEERING DIVISION	THE CITY OF WINNIPEG WATER AND WASTE DEPARTMENT
POSTED TO LBIS			
DESIGNED BY	SC	CHECKED BY	SC
DRAWN BY	RS	APPROVED BY	KZ
HOR. SCALE	1:500	RELEASED FOR CONSTRUCTION	KAS ZUREK
VERTICAL		DATE	2011 03 18
NO.	REVISIONS	DATE	BY
		DATE	11-03-22

2011 SEWER RENEWALS BY CIPP LINING, CONTRACT 14 HAVELOCK AVENUE 2ND MH E OF ST ANDREW ROAD TO 1ST MH E OF ST ANDREW ROAD	SHEET 18 OF 85 CITY DRAWING NUMBER 9496
---	--