


HINDLEY AVENUE

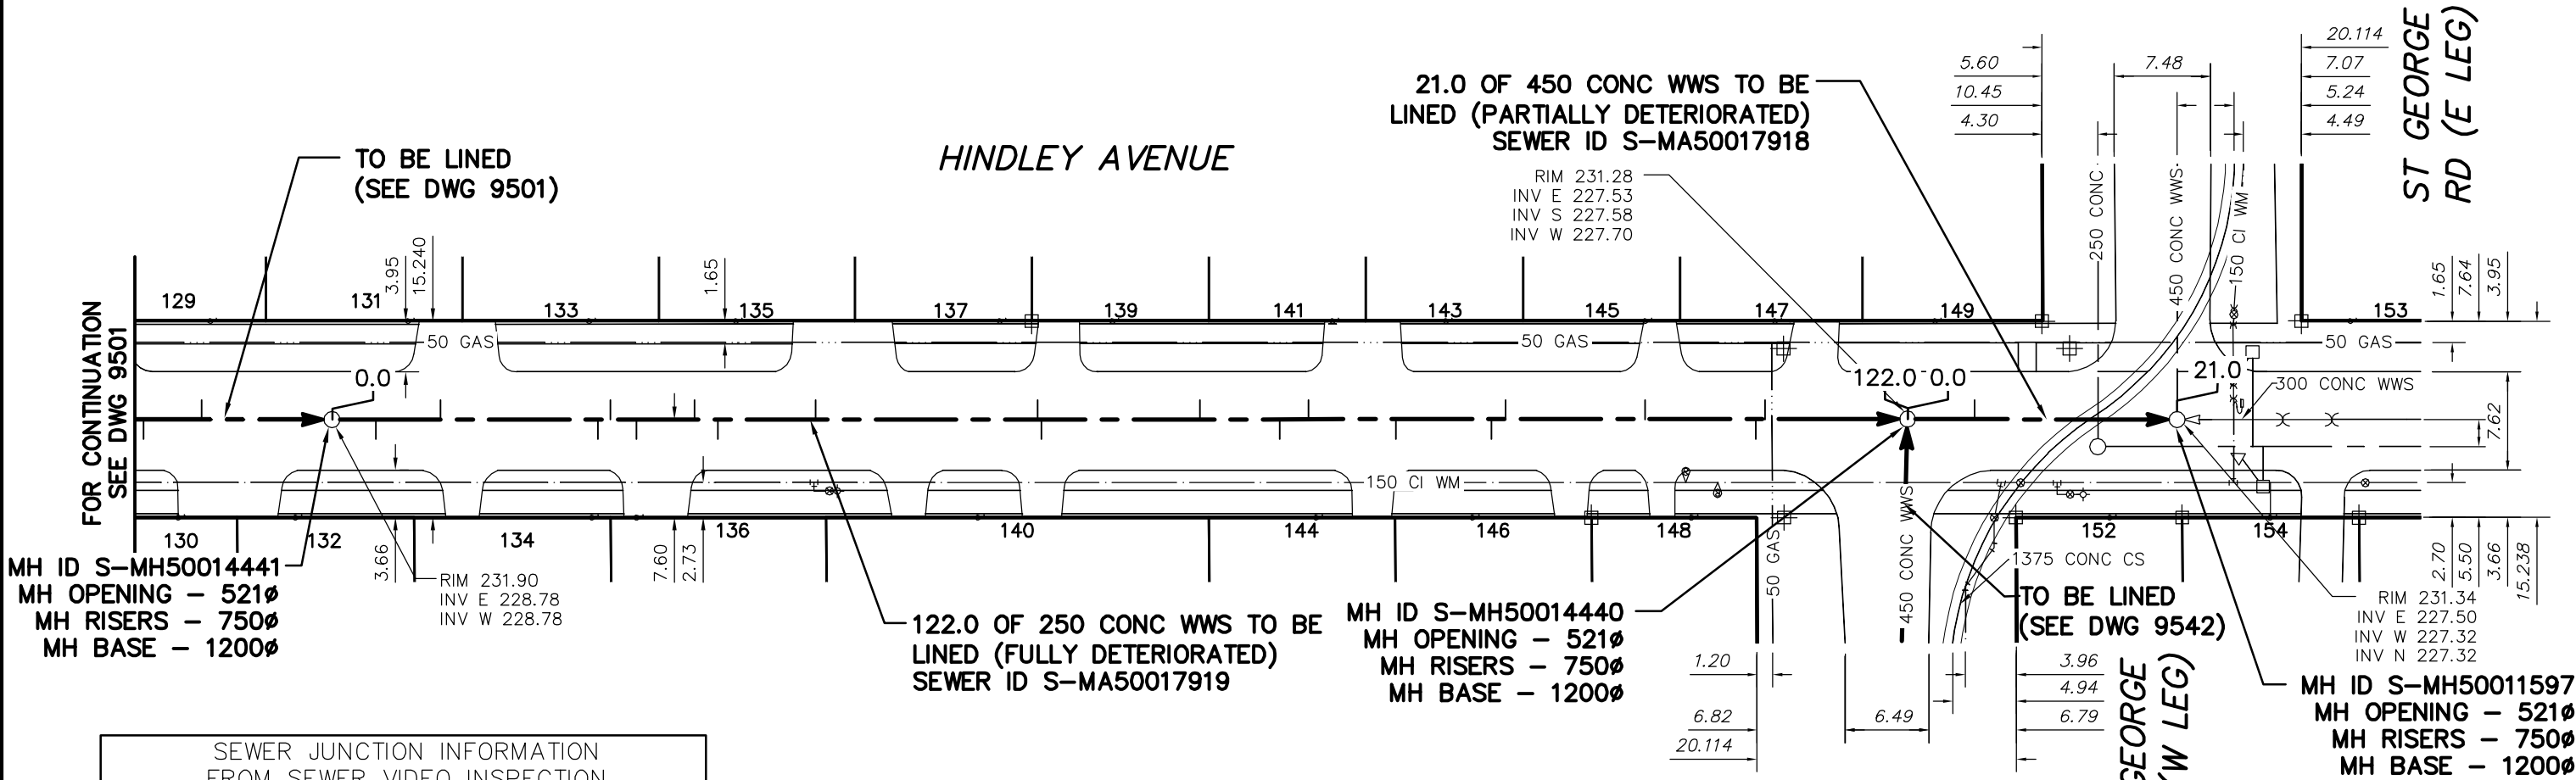

FOR CONTINUATION
SEE DWG 9501

MH ID S-MH50014441
MH OPENING - 521Ø
MH RISERS - 750Ø
MH BASE - 1200Ø

RIM 231.90
INV E 228.78
INV W 228.78

122.0 OF 250 CONC WWS TO BE
LINED (FULLY DETERIORATED)
SEWER ID S-MA50017919

MH ID S-MH50014440
MH OPENING - 521Ø
MH RISERS - 750Ø
MH BASE - 1200Ø

RIM 231.28
INV E 227.53
INV S 227.58
INV W 227.70

TO BE LINED
(SEE DWG 9542)

MH ID S-MH50011597
MH OPENING - 521Ø
MH RISERS - 750Ø
MH BASE - 1200Ø

SEWER JUNCTION INFORMATION
FROM SEWER VIDEO INSPECTION
SEWER ID S-MA50017919

| DISTANCE FROM MH ID S-MH50014441 | | | | |
|----------------------------------|---|------|-------|-----|
| 3.4 | E | 150Ø | SOUTH | CN |
| 8.4 | E | 150Ø | NORTH | CN |
| 20.6 | E | 150Ø | SOUTH | JN |
| 21.6 | E | 150Ø | NORTH | CNI |
| 23.6 | E | 100Ø | SOUTH | CNI |
| 28.1 | E | 100Ø | NORTH | CN |
| 29.9 | E | 150Ø | SOUTH | CNI |
| 37.5 | E | 150Ø | NORTH | CNI |
| 54.7 | E | 150Ø | NORTH | CNI |
| 55.0 | E | 100Ø | SOUTH | CNI |
| 67.3 | E | 150Ø | NORTH | CNI |
| 73.5 | E | 150Ø | SOUTH | CNI |
| 75.7 | E | 150Ø | NORTH | CNI |
| 82.5 | E | 100Ø | SOUTH | CNI |
| 89.9 | E | 100Ø | SOUTH | CNI |
| 91.0 | E | 100Ø | NORTH | CNI |
| 101.8 | E | 150Ø | NORTH | CNI |
| 110.4 | E | 150Ø | SOUTH | JN |
| 111.1 | E | 150Ø | NORTH | CNI |

SEWER JUNCTION INFORMATION
FROM SEWER VIDEO INSPECTION
SEWER ID S-MA50017918

| DISTANCE FROM MH ID S-MH50014440 | | | | |
|----------------------------------|---|------|-------|----|
| 5.2 | E | 150Ø | NORTH | CX |

ENGINEER'S SEAL

ORIGINAL
SIGNED BY
S.R.J.
COURNOYER
11-03-18

BID OPPORTUNITY No: 49-2011
FILENAME : 9501_9502.dwg
PLOT DATE : 2011 03 22

LEGEND:
52.0 | MEASUREMENT TO REPAIR FROM REFERENCE MH SHOWN THUS...

METRIC
WHOLE NUMBERS INDICATE MILLIMETRES
DECIMALIZED NUMBERS INDICATE METRES

| | | | | | |
|----------------|---------------|--|--------------------------------------|---|--|
| B.M. ELEV. | FIELD BOOK #: | CITY OF WINNIPEG WATER AND WASTE ENGINEERING DIVISION | | THE CITY OF WINNIPEG WATER AND WASTE DEPARTMENT | |
| POSTED TO LBIS | | DESIGNED BY: SC | CHECKED BY: SC | 2011 SEWER RENEWALS BY CIPP LINING, CONTRACT 14 | |
| | | DRAWN BY: RS | APPROVED BY: KZ | HINDLEY AVENUE | |
| | | HOR. SCALE: 1:500 | RELEASED FOR CONSTRUCTION: KAS ZUREK | 1ST MH W OF ST GEORGE ROAD (W LEG) TO MH AT ST GEORGE ROAD (E LEG) | |
| | | VERTICAL | | SHEET 24 OF 85 | |
| NO. REVISIONS | DATE BY | DATE: 2011 03 18 | DATE: 11-03-22 | CITY DRAWING NUMBER 9502 | |