
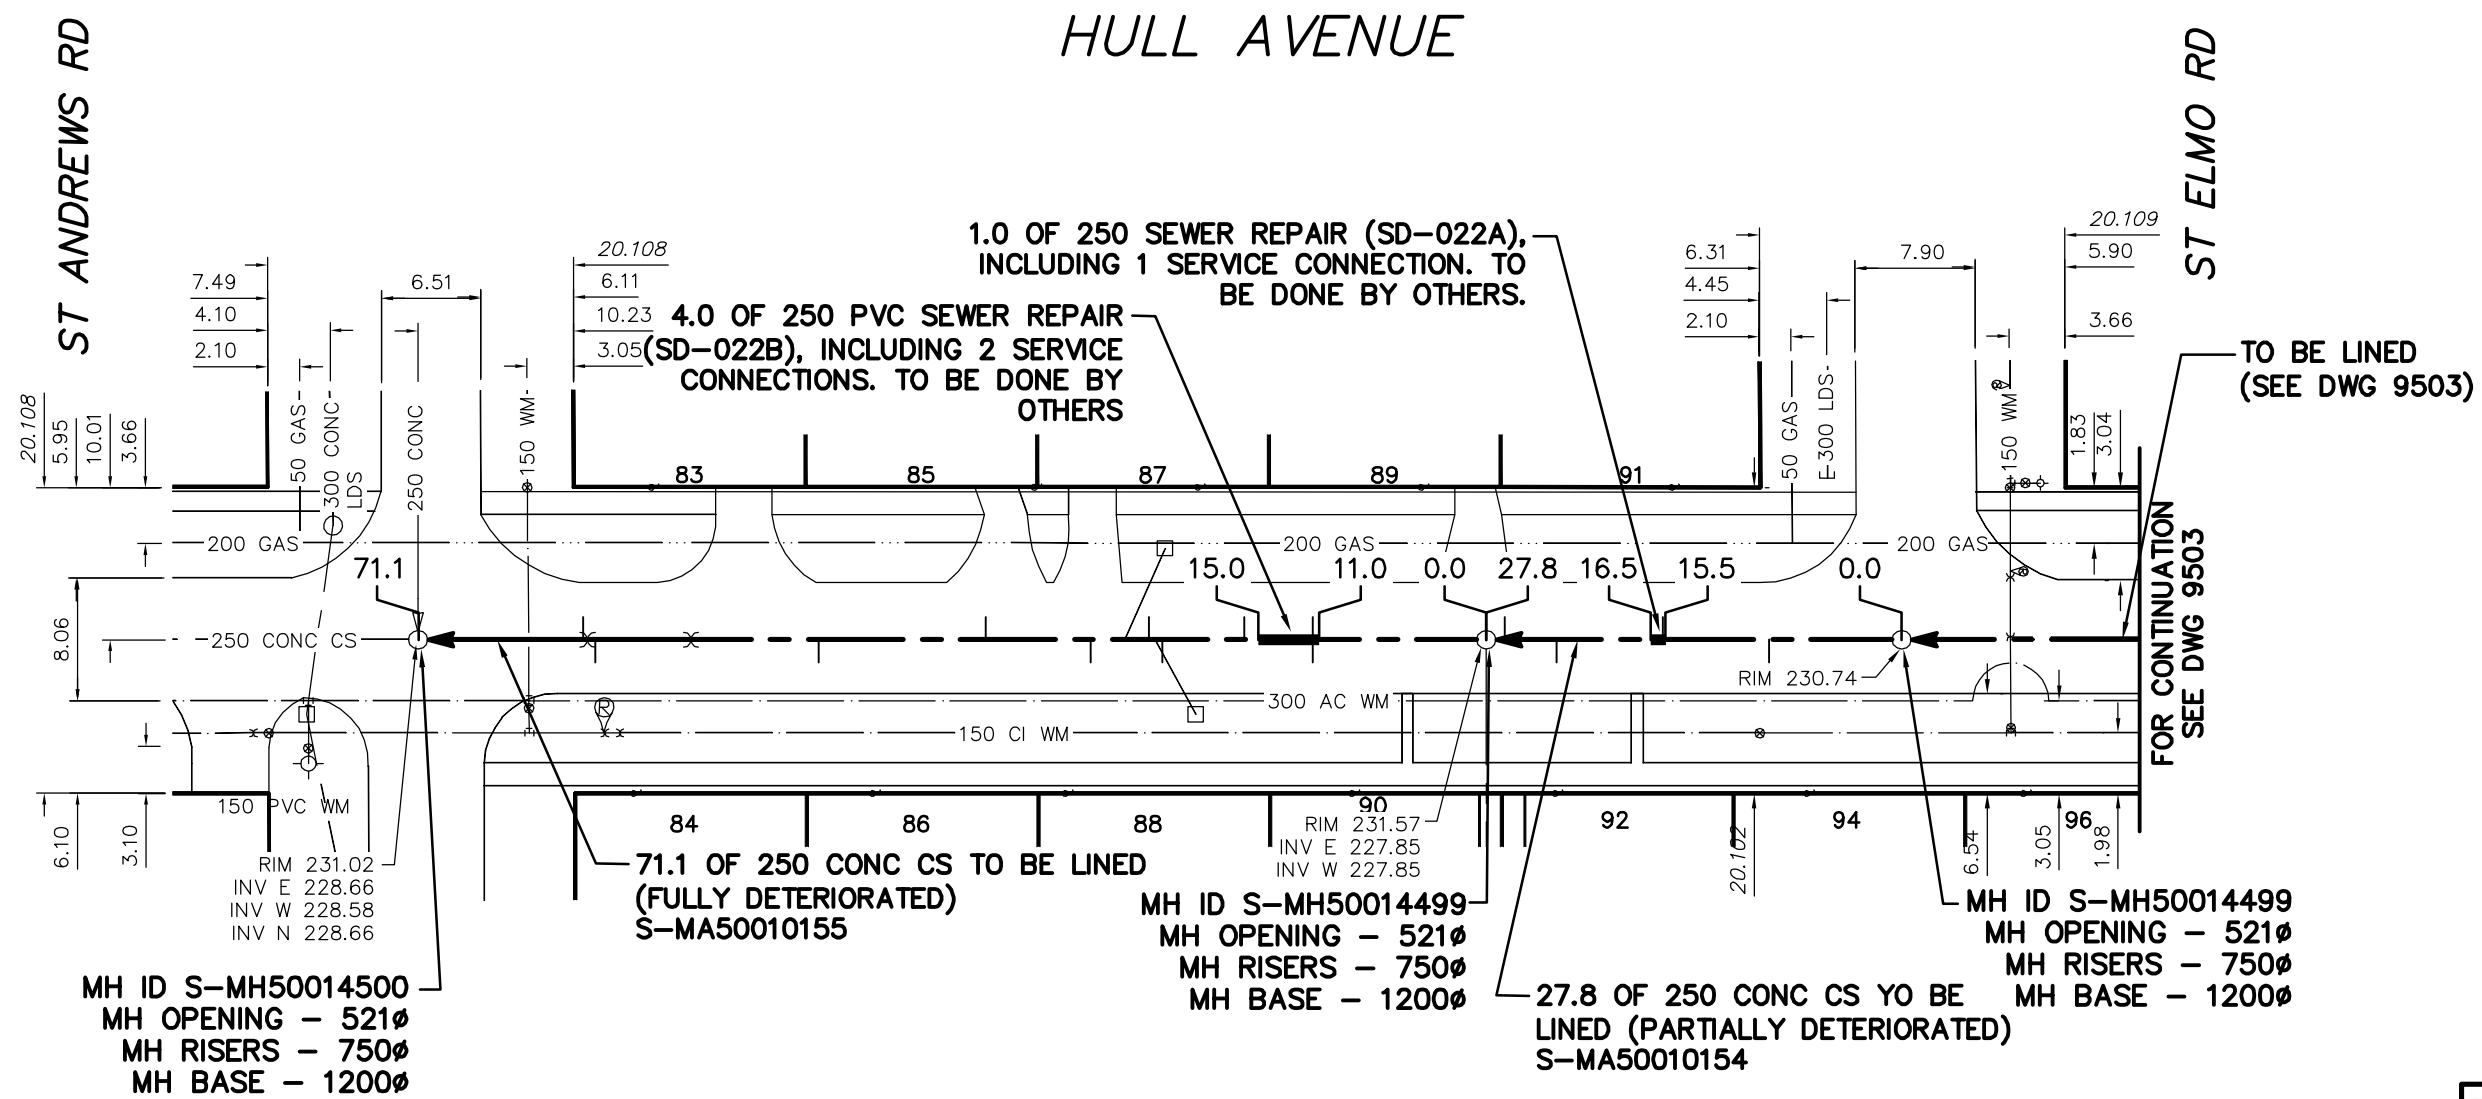


# HULL AVENUE

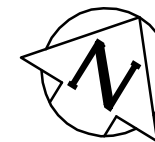

MH ID S-MH50014500  
 MH OPENING - 521Ø  
 MH RISERS - 750Ø  
 MH BASE - 1200Ø

MH ID S-MH50014499  
 MH OPENING - 521Ø  
 MH RISERS - 750Ø  
 MH BASE - 1200Ø

MH ID S-MH50014499  
 MH OPENING - 521Ø  
 MH RISERS - 750Ø  
 MH BASE - 1200Ø

SEWER JUNCTION INFORMATION FROM SEWER VIDEO INSPECTION  
 SEWER ID S-MA50010155

| DISTANCE FROM MH ID S-MH50008307 |   |      |       |     |
|----------------------------------|---|------|-------|-----|
| 11.4                             | W | 150Ø | NORTH | CX  |
| 11.4                             | W | 150Ø | SOUTH | JN  |
| 15.9                             | W | 150Ø | NORTH | CXI |
| 21.3                             | W | 150Ø | SOUTH | JN  |
| 22.2                             | W | 150Ø | NORTH | JN  |
| 26.0                             | W | 150Ø | SOUTH | JN  |
| 32.9                             | W | 150Ø | NORTH | JN  |
| 43.9                             | W | 150Ø | SOUTH | JN  |
| 58.6                             | W | 150Ø | SOUTH | JN  |
| 59.4                             | W | 150Ø | NORTH | JN  |

SEWER JUNCTION INFORMATION FROM SEWER VIDEO INSPECTION  
 SEWER ID S-MA50010154

| DISTANCE FROM MH ID S-MH50008306 |   |      |       |     |
|----------------------------------|---|------|-------|-----|
| 8.7                              | W | 150Ø | SOUTH | CXI |
| 15.7                             | W | 150Ø | NORTH | CXI |
| 22.7                             | W | 150Ø | SOUTH | JN  |
| 26.1                             | W | 150Ø | NORTH | CN  |

ENGINEER'S SEAL

**ORIGINAL  
 SIGNED BY  
 S.R.J.  
 COURNOYER  
 11-03-18**

BID OPPORTUNITY No: 49-2011  
 FILENAME : 9504.dwg  
 PLOT DATE : 2011 03 22

**LEGEND:**  
 52.0 | MEASUREMENT TO REPAIR FROM REFERENCE MH SHOWN THUS...

**METRIC**  
 WHOLE NUMBERS INDICATE MILLIMETRES  
 DECIMALIZED NUMBERS INDICATE METRES

|                |              |  |                                      |  |  |
|----------------|--------------|--|--------------------------------------|--|--|
| B.M. ELEV.     | FIELD BOOK # | <b>CITY OF WINNIPEG<br/>WATER AND WASTE<br/>ENGINEERING DIVISION</b> |                                      | <b>THE CITY OF WINNIPEG<br/>WATER AND WASTE DEPARTMENT</b>   |  |
| POSTED TO LBIS |              | DESIGNED BY: SC  | CHECKED BY: SC                       | <b>2011 SEWER RENEWALS<br/>BY CIPP LINING, CONTRACT 14<br/>HULL AVENUE<br/>MH AT ST ELMO ROAD TO<br/>MH AT ST ANDREWS ROAD</b> |  |
|                |              | DRAWN BY: RS   | APPROVED BY: KZ                      |  |  |
|                |              | HOR. SCALE: 1:500  | RELEASED FOR CONSTRUCTION: KAS ZUREK | SHEET <b>26</b> OF <b>85</b>   |  |
|                |              | VERTICAL   |                                      | CITY DRAWING NUMBER  |  |
| NO. REVISIONS  | DATE         | DATE: 2011 03 18   | DATE: 11-03-22                       | <b>9504</b>  |  |