




# MOORE AVENUE

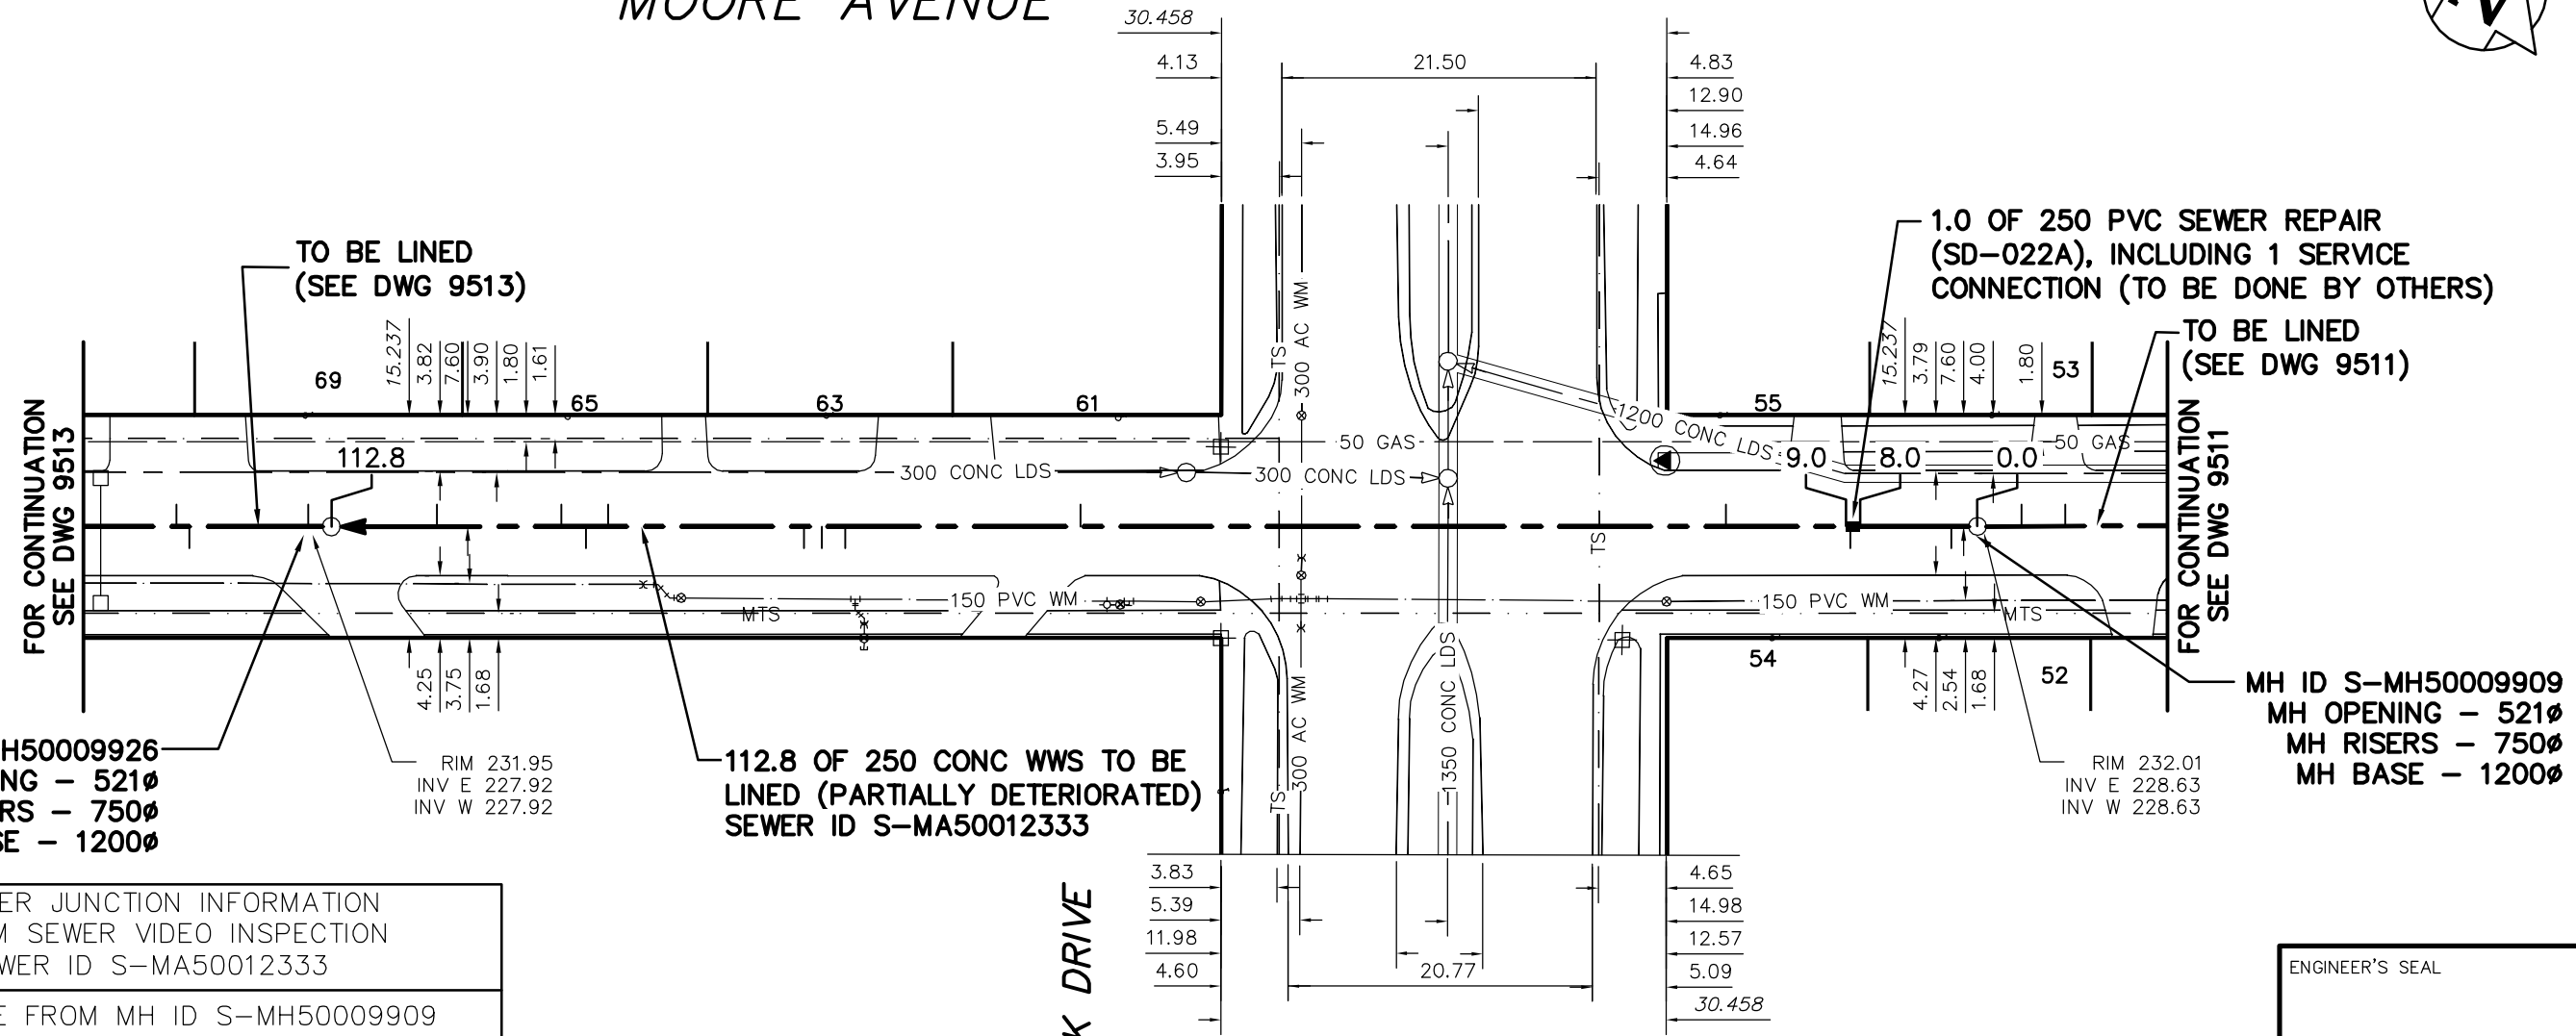

SEWER JUNCTION INFORMATION FROM SEWER VIDEO INSPECTION SEWER ID S-MA50012333

DISTANCE FROM MH ID S-MH50009909				
1.8	W	150Ø	SOUTH	CN
8.7	W	150Ø	SOUTH	JX
17.2	W	150Ø	NORTH	CN
61.3	W	150Ø	NORTH	JN
77.4	W	150Ø	SOUTH	CNI
79.0	W	150Ø	SOUTH	JN
80.2	W	150Ø	SOUTH	JN
93.6	W	150Ø	NORTH	JN
95.1	W	150Ø	SOUTH	JN
96.8	W	150Ø	NORTH	CN
105.3	W	150Ø	NORTH	CN

DUNKIRK DRIVE

ENGINEER'S SEAL

**ORIGINAL SIGNED BY**  
**S.R.J. COURNOYER**  
 11-03-18

BID OPPORTUNITY No: 49-2011  
 FILENAME : 9511-9513.DWG  
 PLOT DATE : 2011 03 22

**LEGEND:**  
 52.0 | MEASUREMENT TO REPAIR FROM REFERENCE MH SHOWN THUS...

**METRIC**  
 WHOLE NUMBERS INDICATE MILLIMETRES  
 DECIMALIZED NUMBERS INDICATE METRES

B.M. ELEV.		FIELD BOOK #:		<b>CITY OF WINNIPEG</b> <b>WATER AND WASTE</b> <b>ENGINEERING DIVISION</b>		<b>THE CITY OF WINNIPEG</b> <b>WATER AND WASTE DEPARTMENT</b>	
POSTED TO LBIS							
DESIGNED BY	SC	CHECKED BY	SC	2011 SEWER RENEWALS BY CIPP LINING, CONTRACT 14 <b>MOORE AVENUE</b> 1ST MH E OF DUNKIRK DRIVE TO 1ST MH W OF DUNKIRK DRIVE		SHEET <b>34</b> OF <b>85</b> CITY DRAWING NUMBER <b>9512</b>	
DRAWN BY	RS	APPROVED BY	KZ				
HOR. SCALE	1:500	RELEASED FOR CONSTRUCTION		<b>KAS ZUREK</b>			
VERTICAL							
NO.	REVISIONS	DATE	BY	DATE	2011 03 18	DATE	11-03-22