


POPLARWOOD AVENUE

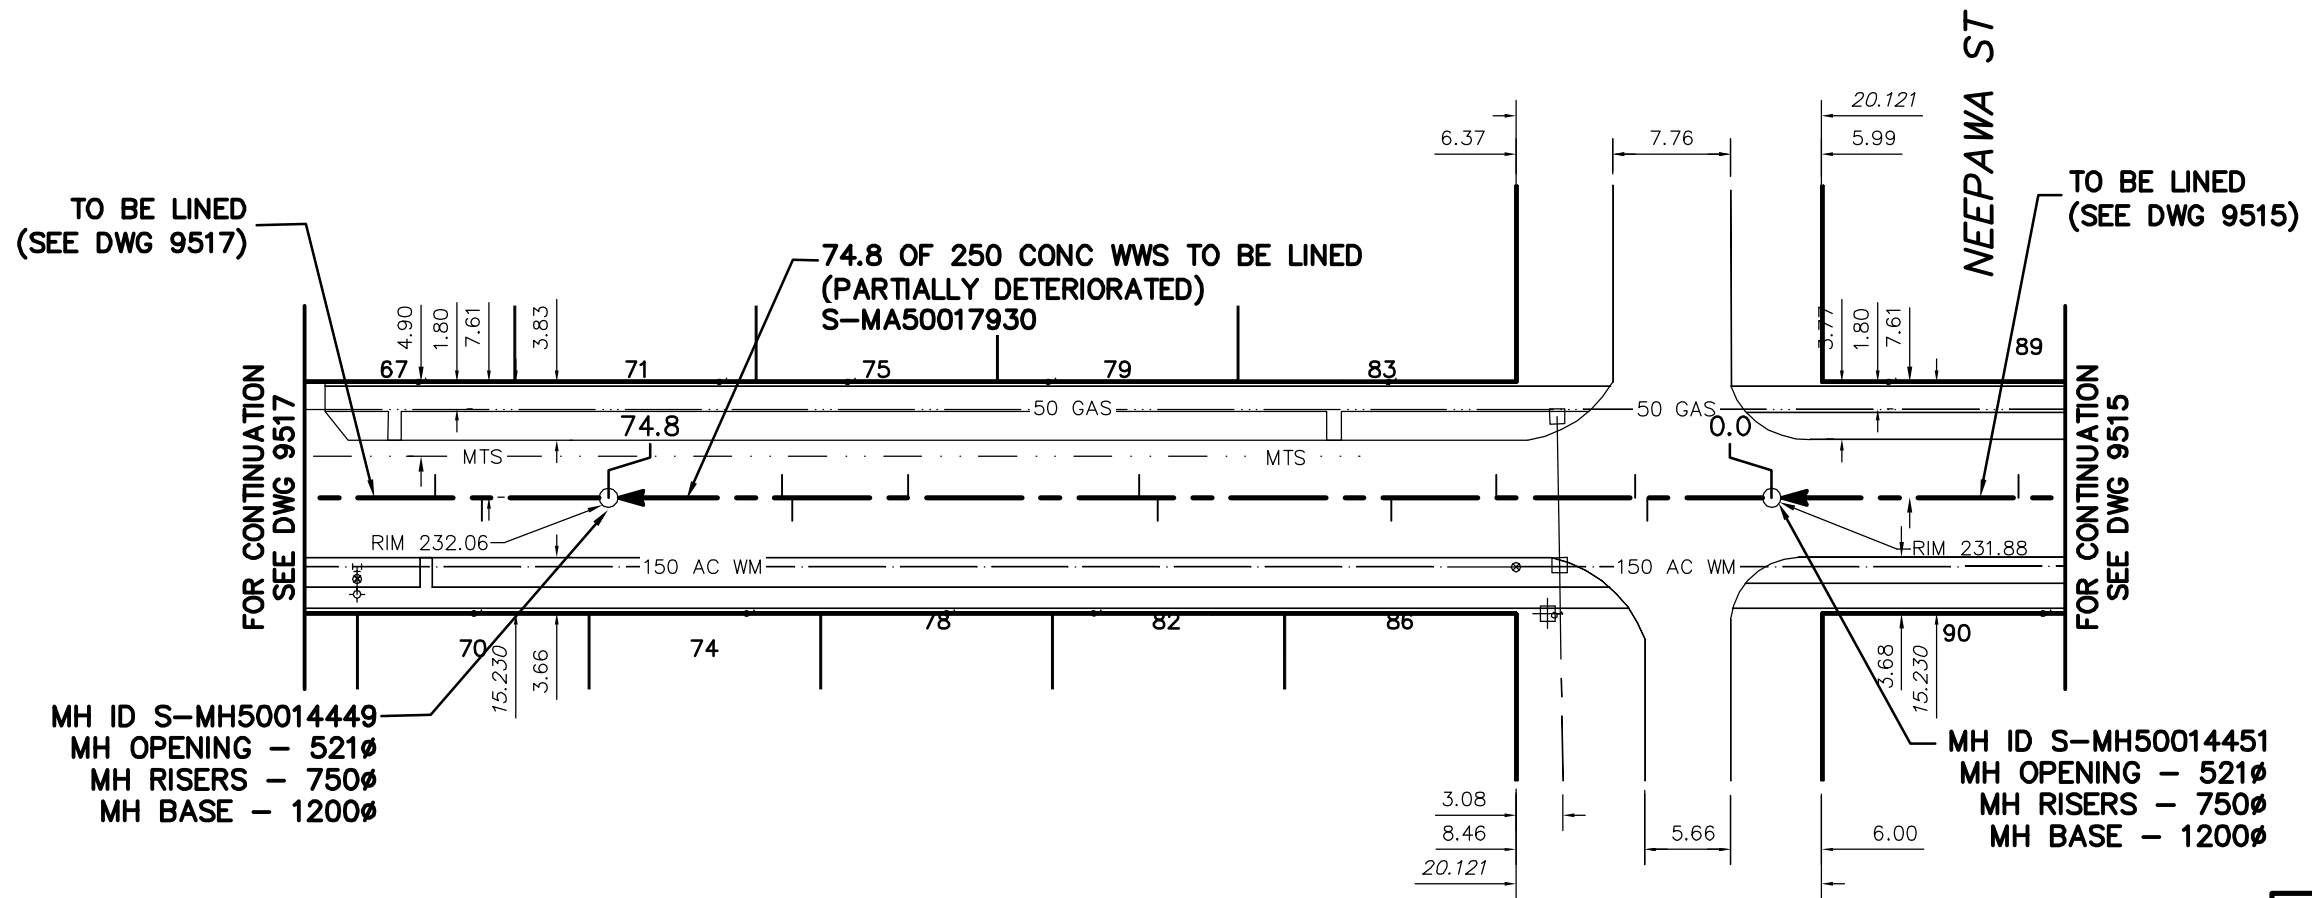

SEWER JUNCTION INFORMATION
FROM SEWER VIDEO INSPECTION
SEWER ID S-MA50017930

DISTANCE FROM MH ID S-MH50014451				
8.2	S	150ø	EAST	CNI
9.0	S	150ø	WEST	CNI
18.1	S	150ø	WEST	CNI
25.0	S	150ø	EAST	CNI
40.4	S	150ø	EAST	CNI
41.6	S	150ø	WEST	CNI
56.8	S	150ø	WEST	JN
64.4	S	150ø	EAST	CNI
65.1	S	150ø	WEST	CN

ENGINEER'S SEAL

ORIGINAL
SIGNED BY
S.R.J.
COURNOYER
11-03-18

BID OPPORTUNITY No: 49-2011

FILENAME : 9515-9518.DWG

PLOT DATE : 2011 03 22

LEGEND:

52.0 | MEASUREMENT TO REPAIR FROM REFERENCE MH SHOWN THUS...

METRIC

WHOLE NUMBERS INDICATE MILLIMETRES
DECIMALIZED NUMBERS INDICATE METRES

B.M. ELEV.	FIELD BOOK #:	CITY OF WINNIPEG WATER AND WASTE ENGINEERING DIVISION		THE CITY OF WINNIPEG WATER AND WASTE DEPARTMENT	2011 SEWER RENEWALS BY CIPP LINING, CONTRACT 14 POPLARWOOD AVENUE MH AT NEEPAWA STREET TO 1ST MH W OF NEEPAWA STREET	SHEET 38 OF 85	
POSTED TO LBIS						DESIGNED BY: SC	CHECKED BY: SC
		DRAWN BY: RS	APPROVED BY: KZ	RELEASED FOR CONSTRUCTION KAS ZUREK		9516	
		HOR. SCALE: 1:500	VERTICAL:				
NO.	REVISIONS	DATE	BY	DATE	2011 03 18	DATE	11-03-22