


TO BE LINED
(DEE DWG 9521)

RIVER ROAD

TO BE LINED
(SEE DWG 9523)

FOR CONTINUATION
SEE DWG 9521

FOR CONTINUATION
SEE DWG 9523

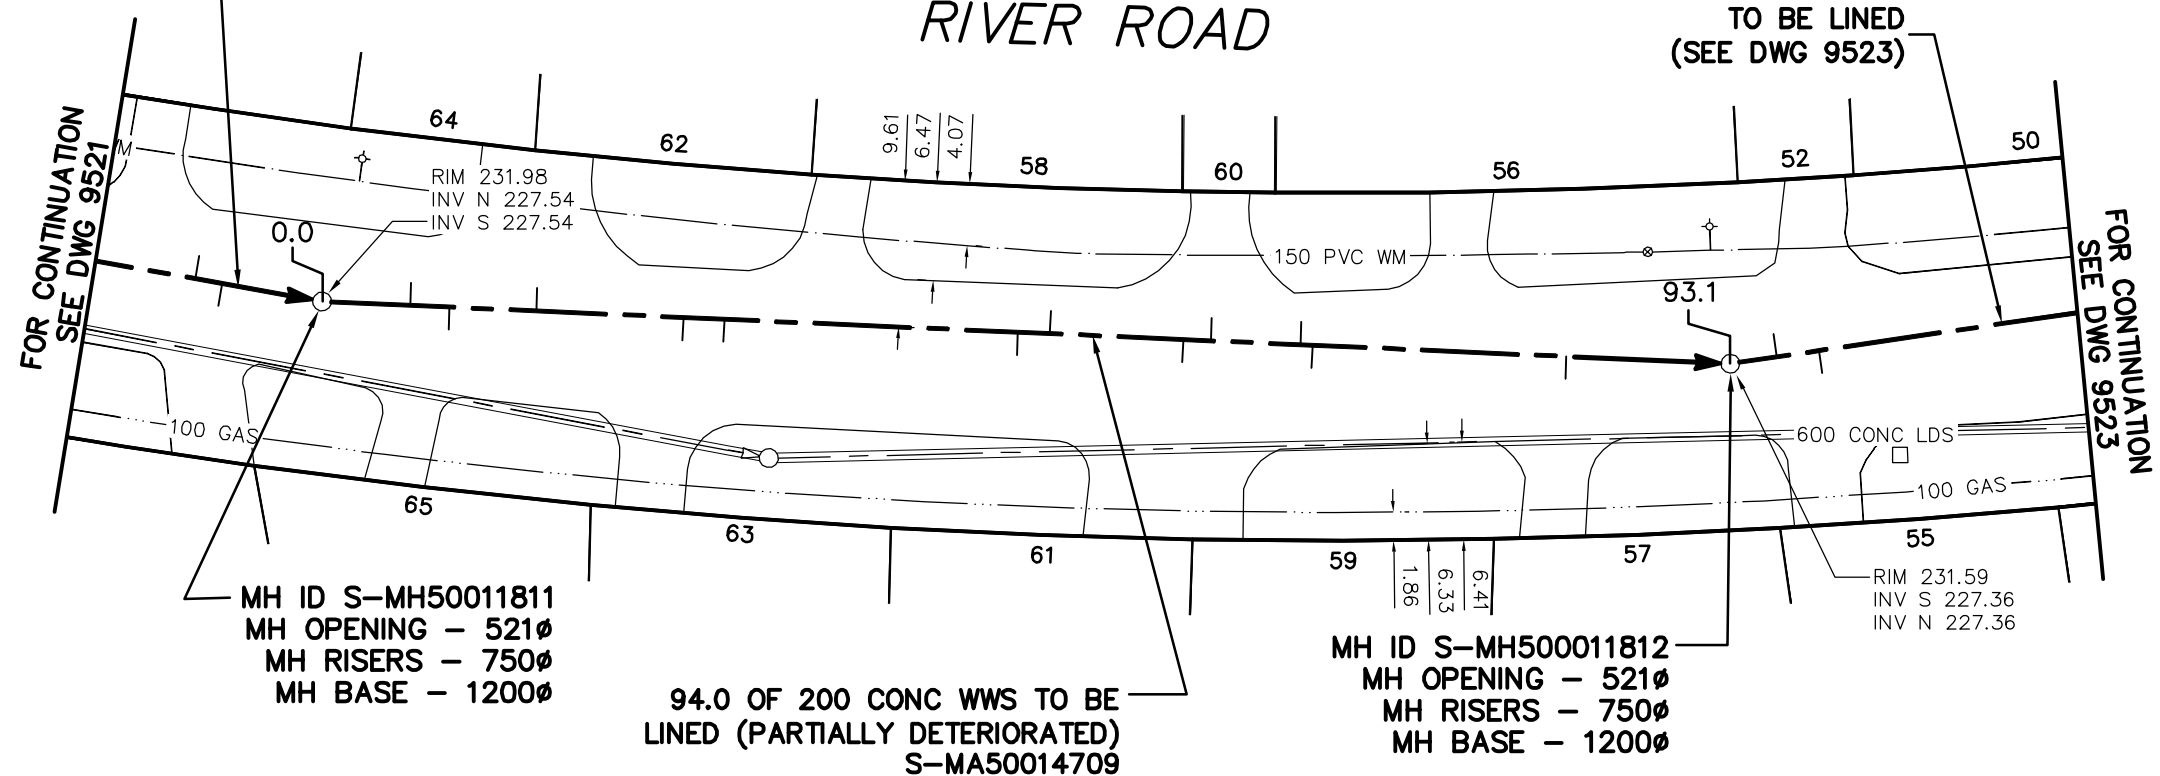

MH ID S-MH50011811
MH OPENING - 521Ø
MH RISERS - 750Ø
MH BASE - 1200Ø

94.0 OF 200 CONC WWS TO BE
LINED (PARTIALLY DETERIORATED)
S-MA50014709

MH ID S-MH500011812
MH OPENING - 521Ø
MH RISERS - 750Ø
MH BASE - 1200Ø

SEWER JUNCTION INFORMATION FROM SEWER VIDEO INSPECTION SEWER ID S-MA50014709				
DISTANCE FROM MH ID S-MH50011811				
5.8	N	150Ø	WEST	CXI
8.4	N	150Ø	EAST	CXI
14.1	N	150Ø	WEST	CNI
23.8	N	150Ø	EAST	JN
26.5	N	150Ø	EAST	CNI
45.8	N	150Ø	EAST	CXI
47.9	N	150Ø	WEST	CXI
56.7	N	150Ø	EAST	JN
58.5	N	150Ø	WEST	CNI
64.4	N	150Ø	WEST	CNI
65.2	N	150Ø	EAST	CN
81.9	N	150Ø	EAST	JN

ENGINEER'S SEAL

ORIGINAL
SIGNED BY
S.R.J.
COURNOYER
11-03-18

BID OPPORTUNITY No: 49-2011

FILENAME : 9520-9525.DWG

PLOT DATE : 2011 03 22

LEGEND:

52.0 | MEASUREMENT TO REPAIR FROM REFERENCE MH SHOWN THUS...

METRIC

WHOLE NUMBERS INDICATE MILLIMETRES
DECIMALIZED NUMBERS INDICATE METRES

B.M. ELEV.	FIELD BOOK #:
POSTED TO LBIS	
DESIGNED BY	SC
CHECKED BY	SC
DRAWN BY	RS
APPROVED BY	KZ
HOR. SCALE	1:500
VERTICAL	RELEASED FOR CONSTRUCTION KAS ZUREK
NO. REVISIONS	DATE BY
	DATE 2011 03 18
	DATE 11-03-22

CITY OF WINNIPEG
WATER AND WASTE
ENGINEERING DIVISION



THE CITY OF WINNIPEG
WATER AND WASTE DEPARTMENT

2011 SEWER RENEWALS
BY CIPP LINING, CONTRACT 14
RIVER ROAD
1ST MH N OF RIVER LANE TO
2ND MH N OF RIVER LANE

SHEET 44 OF 85

CITY DRAWING NUMBER

9522