
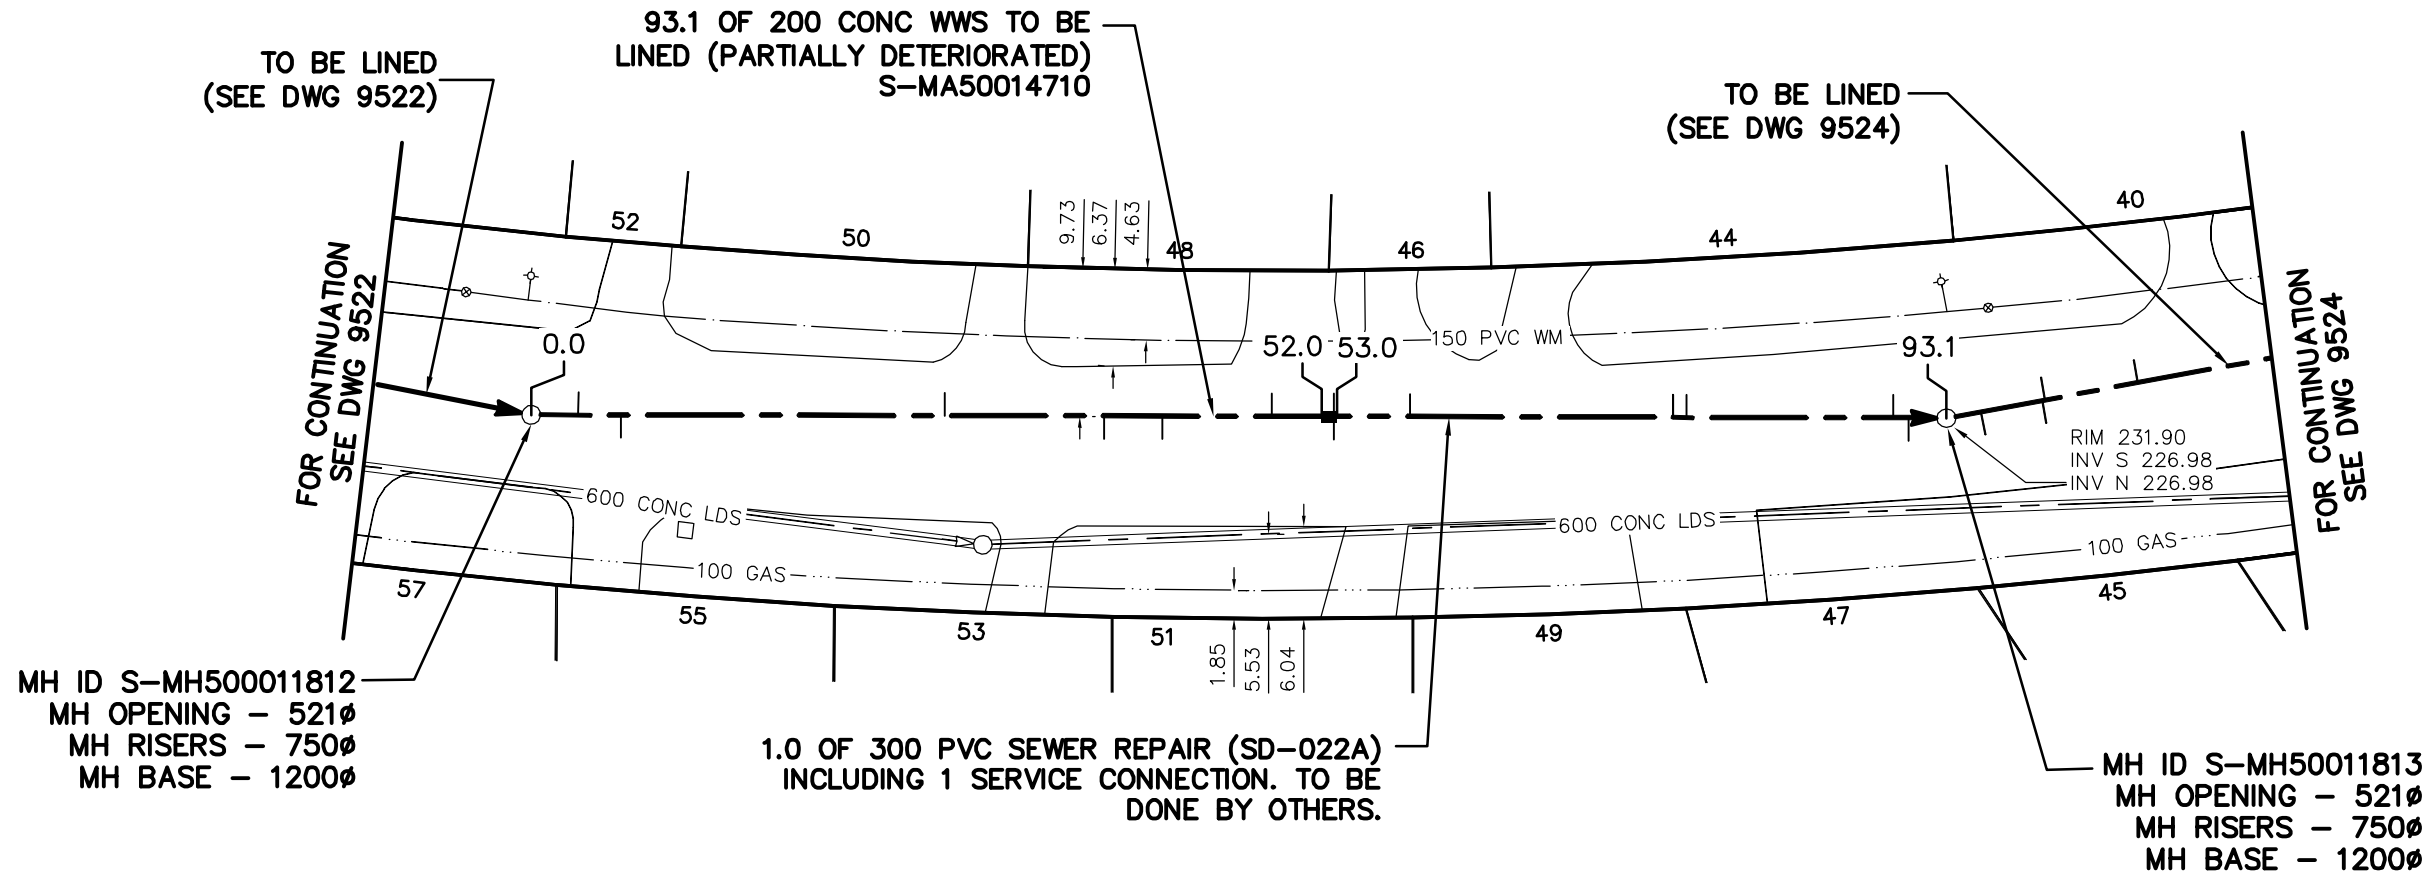


RIVER ROAD

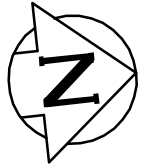

SEWER JUNCTION INFORMATION FROM SEWER VIDEO INSPECTION
SEWER ID S-MA50014710

DISTANCE FROM MH ID S-MH50011812				
3.1	N	150Ø	WEST	JN
5.9	N	150Ø	EAST	JN
27.2	N	150Ø	WEST	CNI
37.7	N	150Ø	EAST	JX
41.5	N	150Ø	EAST	CX
48.7	N	150Ø	WEST	CN
52.8	N	150Ø	TOP	CX
57.8	N	150Ø	WEST	CN
60.5	N	150Ø	EAST	JN
75.1	N	150Ø	WEST	JN
76.0	N	150Ø	WEST	JN
89.6	N	150Ø	WEST	JN
90.6	N	150Ø	EAST	JN

ENGINEER'S SEAL

ORIGINAL
SIGNED BY
S.R.J.
COURNOYER
11-03-18

BID OPPORTUNITY No: 49-2011

FILENAME : 9520-9525.DWG

PLOT DATE : 2011 03 22

LEGEND:

52.0 | MEASUREMENT TO REPAIR FROM REFERENCE MH SHOWN THUS...

METRIC

WHOLE NUMBERS INDICATE MILLIMETRES
DECIMALIZED NUMBERS INDICATE METRES

B.M. ELEV.	FIELD BOOK #:	CITY OF WINNIPEG WATER AND WASTE ENGINEERING DIVISION		THE CITY OF WINNIPEG WATER AND WASTE DEPARTMENT
POSTED TO LBIS				
DESIGNED BY	SC	CHECKED BY	SC	2011 SEWER RENEWALS BY CIPP LINING, CONTRACT 14 RIVER ROAD 2ND MH N OF RIVER LANE TO 3RD MH N OF RIVER LANE
DRAWN BY	RS	APPROVED BY	KZ	
HOR. SCALE	1:500	RELEASED FOR CONSTRUCTION	KAS ZUREK	SHEET 45 OF 85 CITY DRAWING NUMBER 9523
VERTICAL		DATE	2011 03 18	
NO. REVISIONS	DATE	BY		