


RIVER ROAD

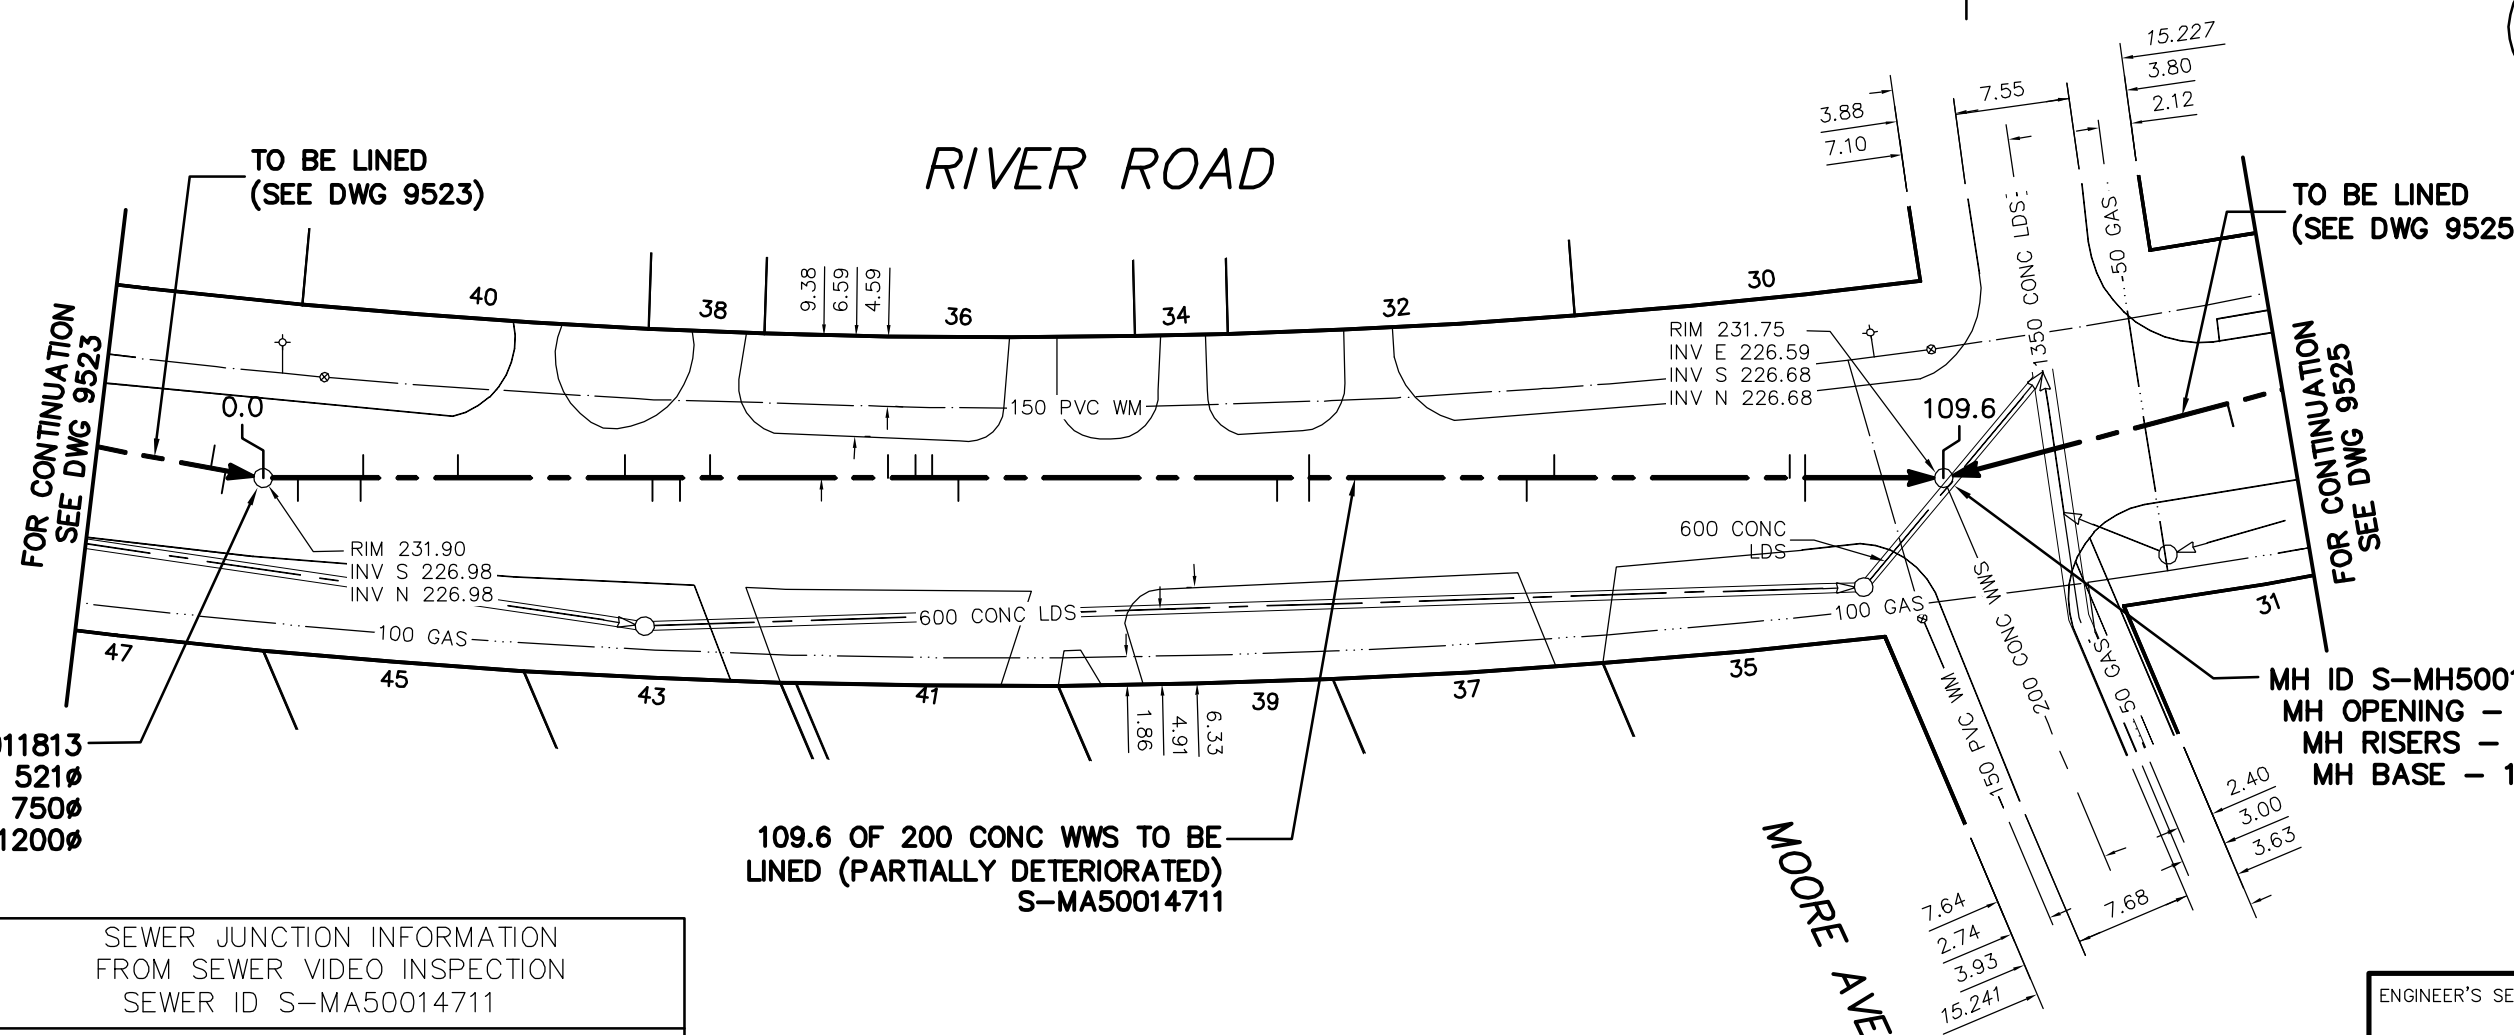

MH ID S-MH50011813
 MH OPENING - 521Ø
 MH RISERS - 750Ø
 MH BASE - 1200Ø

MH ID S-MH50011814
 MH OPENING - 521Ø
 MH RISERS - 750Ø
 MH BASE - 1200Ø

109.6 OF 200 CONC WWS TO BE LINED (PARTIALLY DETERIORATED)
 S-MA50014711

SEWER JUNCTION INFORMATION FROM SEWER VIDEO INSPECTION SEWER ID S-MA50014711				
DISTANCE FROM MH ID S-MH50011814				
2.3	N	150Ø	EAST	CNI
6.4	N	150Ø	EAST	CNI
6.6	N	150Ø	WEST	CNI
12.8	N	150Ø	WEST	JN
23.8	N	150Ø	WEST	CNI
25.6	N	150Ø	EAST	JN
27.4	N	150Ø	EAST	CN
29.4	N	150Ø	WEST	JN
41.1	N	150Ø	WEST	CNI
42.9	N	150Ø	WEST	JX
44.0	N	150Ø	WEST	CN
45.7	N	150Ø	EAST	JN
66.7	N	150Ø	EAST	JN
67.7	N	150Ø	WEST	JN
68.8	N	150Ø	TOP	JN
83.1	N	150Ø	EAST	JN
84.9	N	150Ø	WEST	JN
100.4	N	150Ø	WEST	JN
101.4	N	150Ø	TOP	JN

ENGINEER'S SEAL

**ORIGINAL
SIGNED BY
S.R.J.
COURNOYER
11-03-18**

BID OPPORTUNITY No: 49-2011
 FILENAME : 9520-9525.DWG
 PLOT DATE : 2011 03 22

LEGEND:
 52.0 | MEASUREMENT TO REPAIR FROM REFERENCE MH SHOWN THUS...

METRIC
 WHOLE NUMBERS INDICATE MILLIMETRES
 DECIMALIZED NUMBERS INDICATE METRES

B.M. ELEV.	FIELD BOOK #:	CITY OF WINNIPEG WATER AND WASTE ENGINEERING DIVISION		THE CITY OF WINNIPEG WATER AND WASTE DEPARTMENT	
POSTED TO LBIS		DESIGNED BY: SC	CHECKED BY: SC	2011 SEWER RENEWALS BY CIPP LINING, CONTRACT 14	
		DRAWN BY: RS	APPROVED BY: KZ	RIVER ROAD	
		HOR. SCALE: 1:500	RELEASED FOR CONSTRUCTION: KAS ZUREK	3RD MH N OF RIVER LANE TO MH AT MOORE AVENUE	
		VERTICAL	DATE: 2011 03 18	DATE: 11-03-22	
NO. REVISIONS	DATE BY			SHEET 46 OF 85	CITY DRAWING NUMBER
				9524	