


# RIVER ROAD

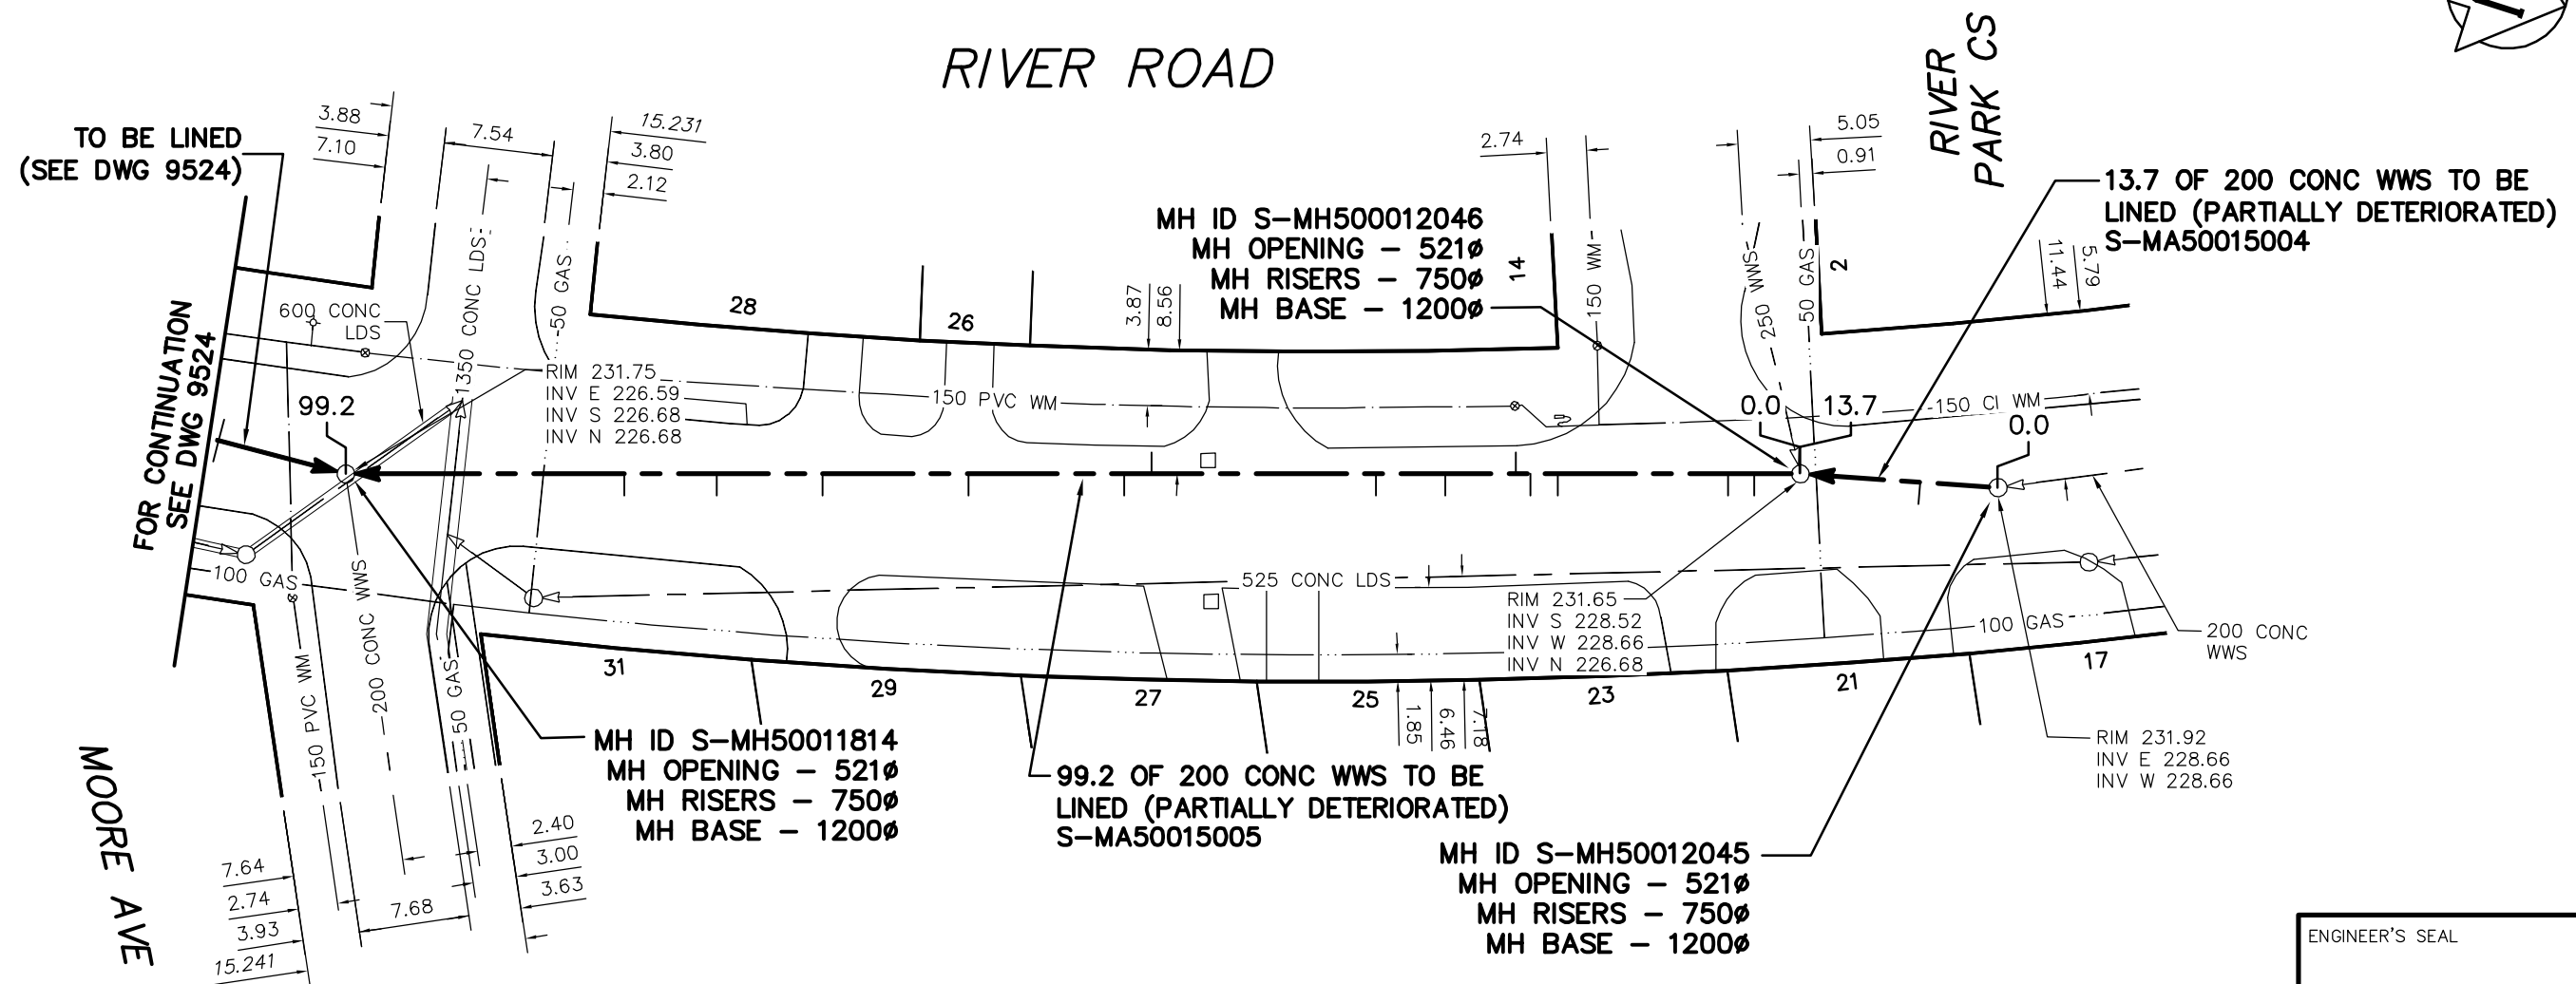

TO BE LINED  
(SEE DWG 9524)

FOR CONTINUATION  
SEE DWG 9524

MOORE AVE

RIVER  
PARK CS

13.7 OF 200 CONC WWS TO BE  
LINED (PARTIALLY DETERIORATED)  
S-MA50015004

MH ID S-MH500012046  
MH OPENING - 521Ø  
MH RISERS - 750Ø  
MH BASE - 1200Ø

MH ID S-MH50011814  
MH OPENING - 521Ø  
MH RISERS - 750Ø  
MH BASE - 1200Ø

99.2 OF 200 CONC WWS TO BE  
LINED (PARTIALLY DETERIORATED)  
S-MA50015005

MH ID S-MH50012045  
MH OPENING - 521Ø  
MH RISERS - 750Ø  
MH BASE - 1200Ø

SEWER JUNCTION INFORMATION  
FROM SEWER VIDEO INSPECTION  
SEWER ID S-MA50015005

DISTANCE FROM MH ID S-MH50012046				
3.2	S	150Ø	EAST	JN
5.0	S	150Ø	EAST	CNI
16.8	S	150Ø	EAST	CNI
18.7	S	150Ø	EAST	JN
19.7	S	150Ø	WEST	JN
24.6	S	150Ø	EAST	JN
29.4	S	150Ø	EAST	JN
44.9	S	150Ø	WEST	JN
46.8	S	150Ø	EAST	JN
57.6	S	150Ø	EAST	CNI
67.7	S	150Ø	EAST	JN
75.0	S	150Ø	EAST	CN
81.4	S	150Ø	EAST	JN

SEWER JUNCTION INFORMATION  
FROM SEWER VIDEO INSPECTION  
SEWER ID S-MA50015004

DISTANCE FROM MH ID S-MH50012045			
5.4	S	150Ø	EAST JN

ENGINEER'S SEAL

ORIGINAL  
SIGNED BY  
S.R.J.  
COURNOYER  
11-03-18

BID OPPORTUNITY No: 49-2011  
FILENAME : 9520-9525.DWG  
PLOT DATE : 2011 03 22

LEGEND:  
52.0 | MEASUREMENT TO REPAIR FROM REFERENCE MH SHOWN THUS...

**METRIC**  
WHOLE NUMBERS INDICATE MILLIMETRES  
DECIMALIZED NUMBERS INDICATE METRES

B.M. ELEV.	FIELD BOOK #:	<b>CITY OF WINNIPEG</b> <b>WATER AND WASTE</b> <b>ENGINEERING DIVISION</b>		<b>THE CITY OF WINNIPEG</b> <b>WATER AND WASTE DEPARTMENT</b>
POSTED TO LBIS				
DESIGNED BY	SC	CHECKED BY	SC	<b>2011 SEWER RENEWALS</b> <b>BY CIPP LINING, CONTRACT 14</b> <b>RIVER ROAD</b> <b>1ST MH N OF RIVER PARK CUL-DE-SAC</b> <b>TO MH AT MOORE AVENUE</b>
DRAWN BY	RS	APPROVED BY	KZ	
HOR. SCALE	1:500	RELEASED FOR CONSTRUCTION	KAS ZUREK	SHEET <b>47</b> OF <b>85</b> CITY DRAWING NUMBER <b>9525</b>
VERTICAL		DATE	2011 03 18	