


SADLER AVENUE

TO BE LINED
(SEE DWG 9528)

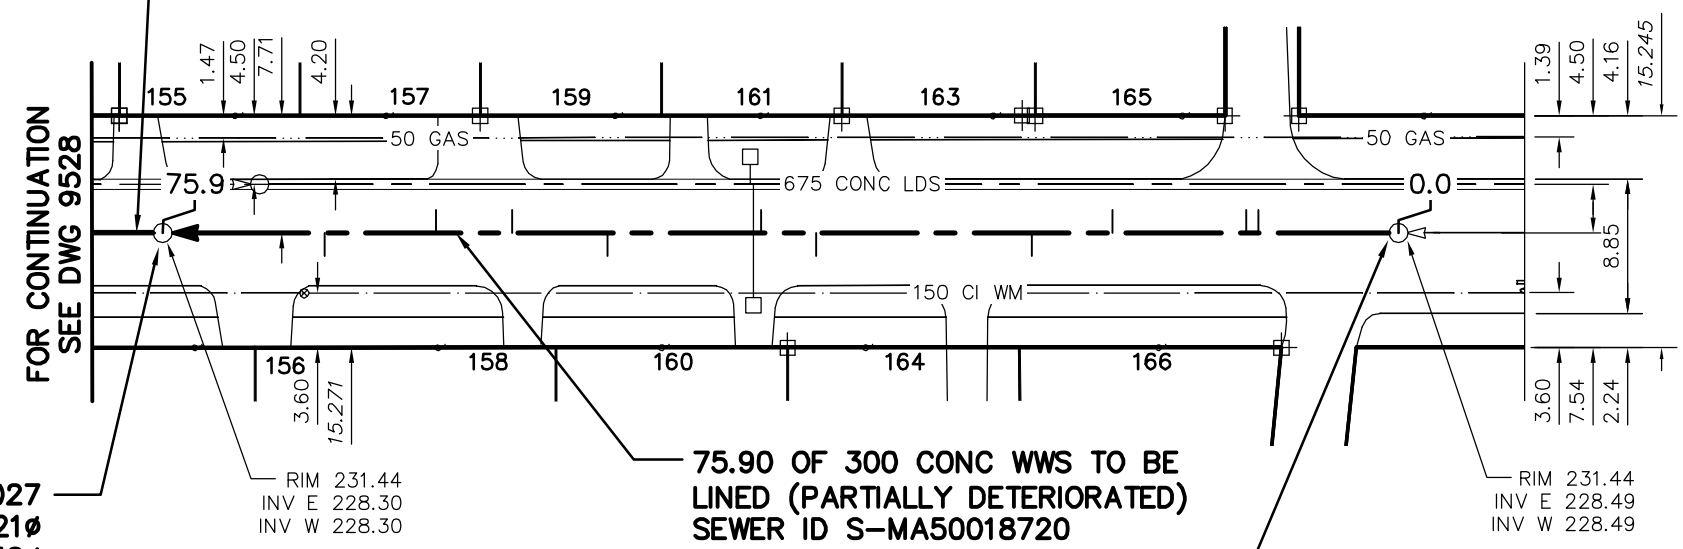

MH ID S-MH50015027
MH OPENING - 521Ø
MH RISERS - 750Ø
MH BASE - 1200Ø

75.90 OF 300 CONC WWS TO BE LINED (PARTIALLY DETERIORATED)
SEWER ID S-MA50018720
MH ID S-MH50015026
MH OPENING - 521Ø
MH RISERS - 750Ø
MH BASE - 1200Ø

SEWER JUNCTION INFORMATION
FROM SEWER VIDEO INSPECTION
SEWER ID S-MA50018720

DISTANCE FROM MH ID S-MH50015026				
9.2	W	150Ø	NORTH	CN
10.0	W	150Ø	NORTH	CNI
18.8	W	150Ø	NORTH	CNI
24.1	W	150Ø	SOUTH	CNI
31.6	W	150Ø	NORTH	CN
38.3	W	150Ø	SOUTH	CNI
41.9	W	150Ø	NORTH	JN
52.0	W	150Ø	SOUTH	CNI
58.3	W	150Ø	NORTH	CNI
63.3	W	150Ø	NORTH	CNI
70.6	W	150Ø	SOUTH	CNI

ENGINEER'S SEAL

**ORIGINAL
SIGNED BY
S.R.J.
COURNOYER
11-03-18**

BID OPPORTUNITY No: 49-2011
FILENAME : 9526-9528_9530-9532.dwg
PLOT DATE : 2011 03 22

LEGEND:
52.0 | MEASUREMENT TO REPAIR FROM REFERENCE MH SHOWN THUS... 0.0

METRIC
WHOLE NUMBERS INDICATE MILLIMETRES
DECIMALIZED NUMBERS INDICATE METRES

B.M. ELEV.	FIELD BOOK #	CITY OF WINNIPEG WATER AND WASTE ENGINEERING DIVISION		THE CITY OF WINNIPEG WATER AND WASTE DEPARTMENT	
POSTED TO LBS		DESIGNED BY: SC	CHECKED BY: SC	2011 SEWER RENEWALS BY CIPP LINING, CONTRACT 14	
		DRAWN BY: KB	APPROVED BY: KZ	SADLER AVENUE	
		HOR. SCALE: 1:500	RELEASED FOR CONSTRUCTION: KAS ZUREK	1ST MH W OF ST ANNE'S ROAD TO 2ND MH W OF ST ANNE'S ROAD	
		VERTICAL		SHEET 49 OF 85	
NO.	REVISIONS	DATE	BY	DATE	CITY DRAWING NUMBER
		2011 03 18		11-03-22	9527